


③ PROPOSED TYPICAL CROSS SECTION FAP 808 (UNIVERSITY AVE.)

STATION 101+35 TO STATION 103+95 ④

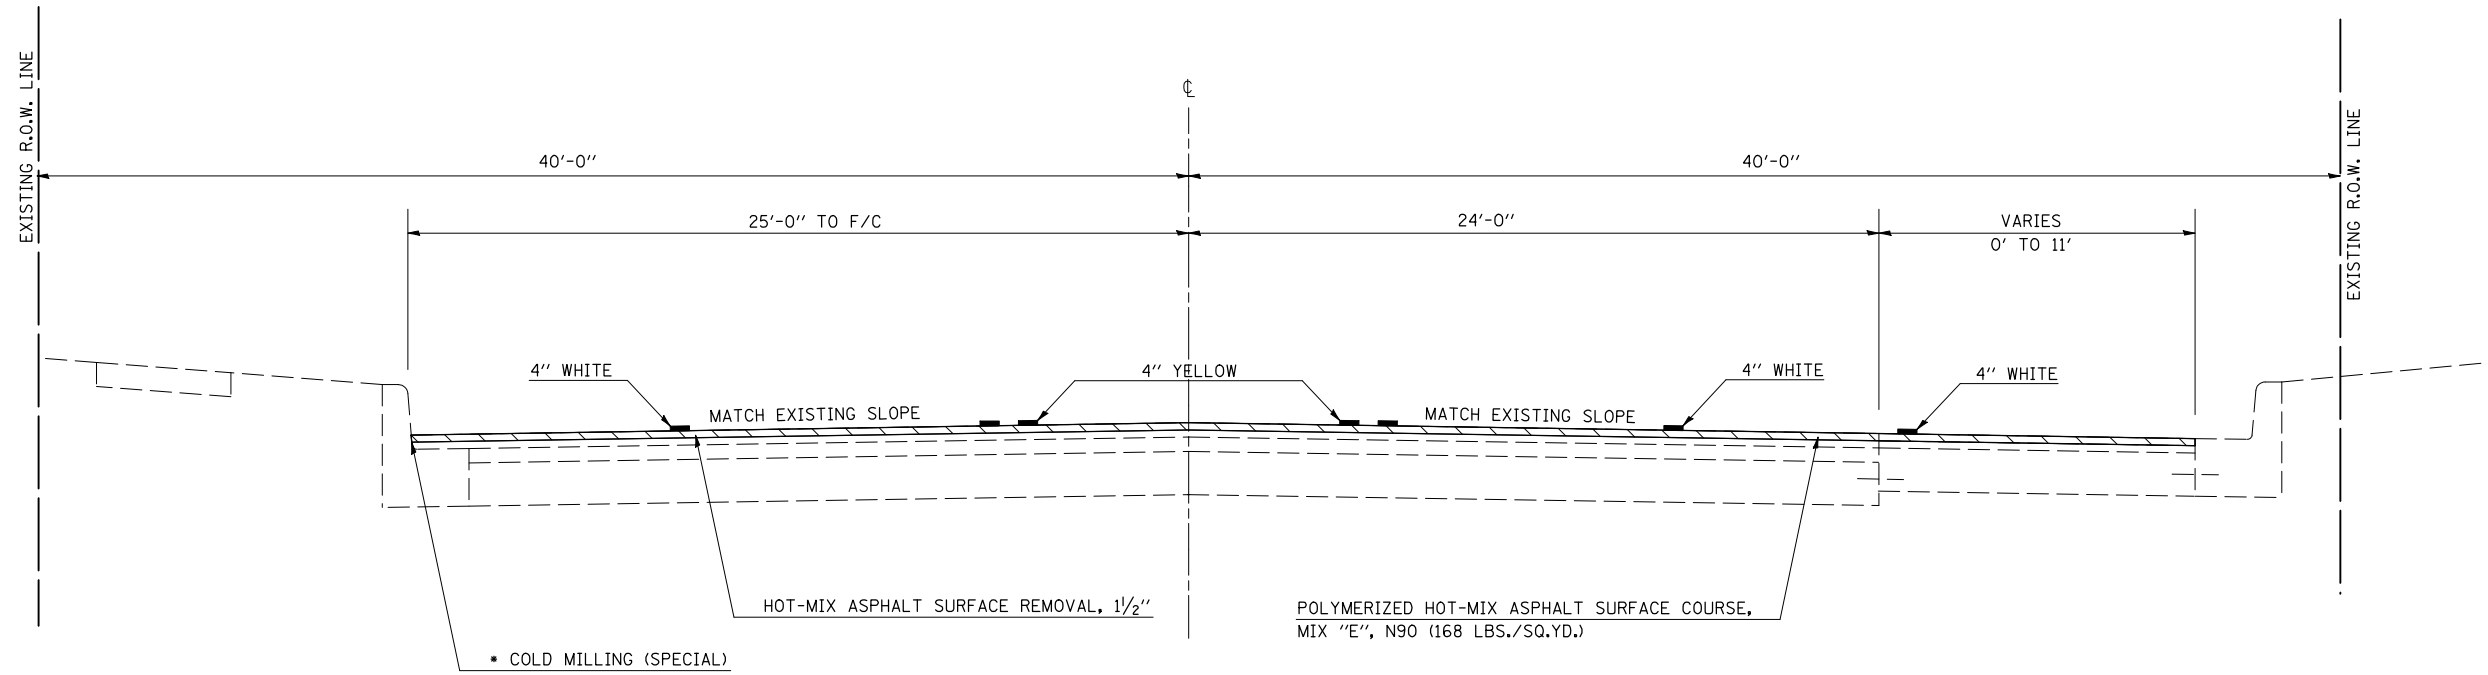


• AS DIRECTED BY THE ENGINEER (SEE SPECIAL PROVISIONS)

④ PROPOSED TYPICAL CROSS SECTION FAP 808 (UNIVERSITY AVE.)

STATION 103+95 TO STATION 112+28 ⑤

STATION EQUATION : STATION 108+58.91(BK) = STATION 108+57.28(AH)

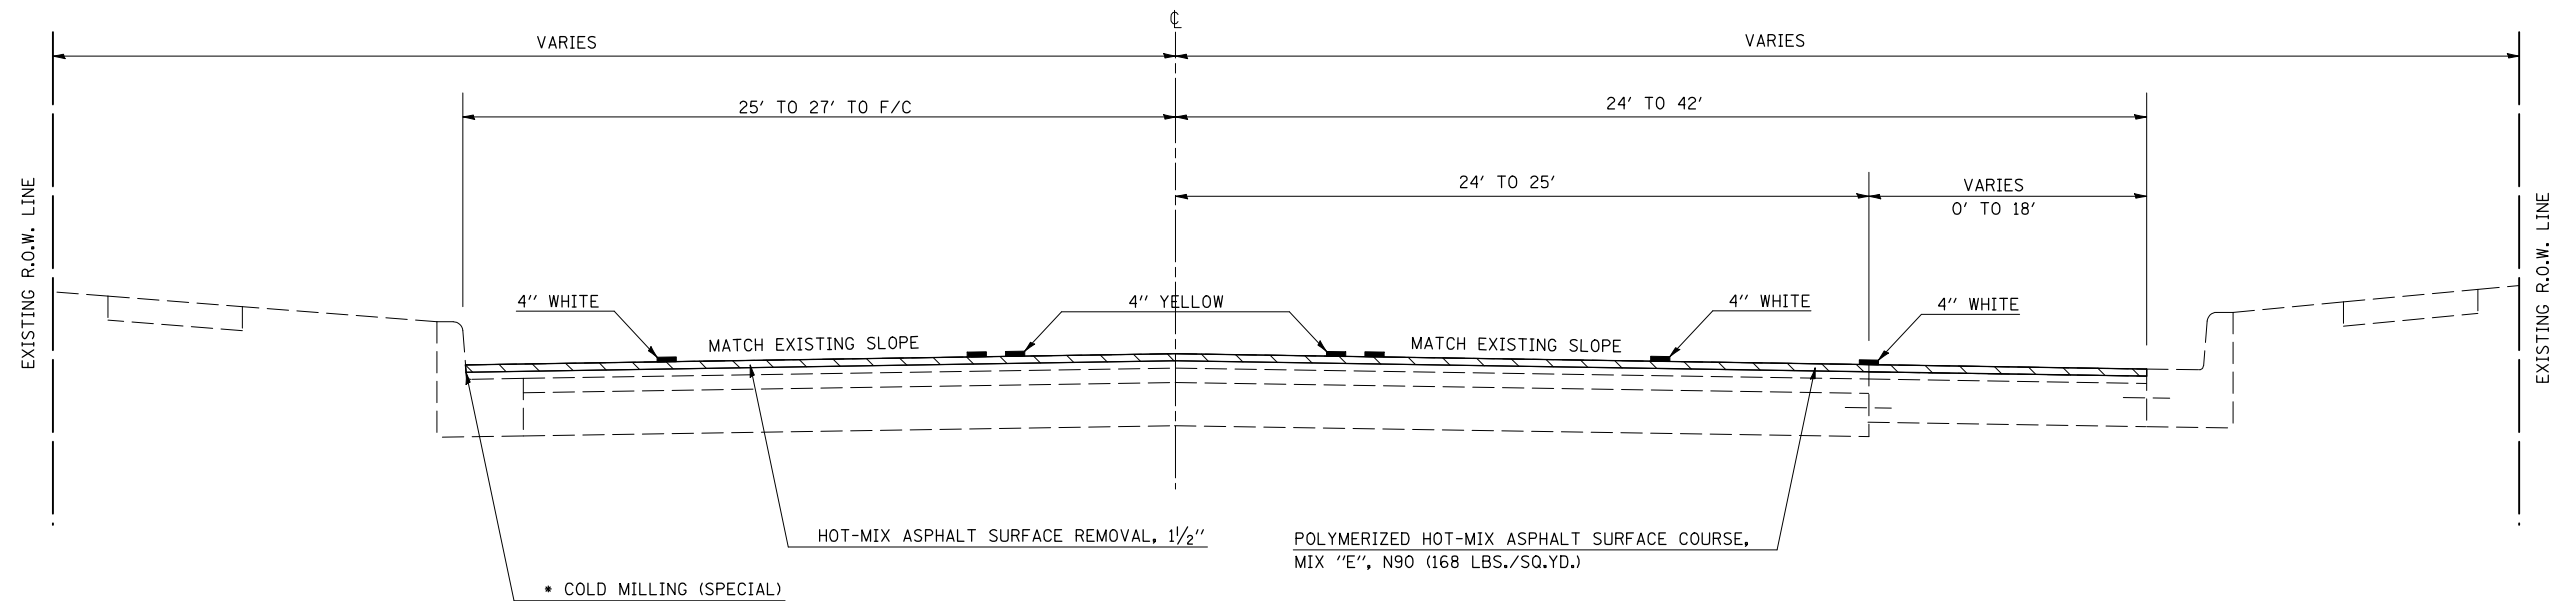

• AS DIRECTED BY THE ENGINEER (SEE SPECIAL PROVISIONS)

FILE NAME =	USER NAME = bucklesjj	DESIGNED -	REVISED -	STATE OF ILLINOIS DEPARTMENT OF TRANSPORTATION	PROPOSED TYPICAL SECTIONS			F.A.P. RTE.	SECTION	COUNTY	TOTAL SHEETS	SHEET NO.
ct:\pwork\pwork\PWIDOT\BUCKLESJJ\d0141682\0570121-sh-typical1s.dgn	PLOT SCALE = 40.0000' / IN.	DRAWN -	REVISED -					808	(28Z)RS-5	Champaign	59	11
PLOT DATE = 12/11/2009	DATE -	CHECKED -	REVISED -		SCALE: SHEET NO. OF SHEETS STA. TO STA.			CONTRACT NO. 70121				
					ILLINOIS FED. AID PROJECT							