



7 PROPOSED TYPICAL CROSS SECTION FAP 808 (UNIVERSITY AVE.)

STATION 130+41 TO STATION 138+62

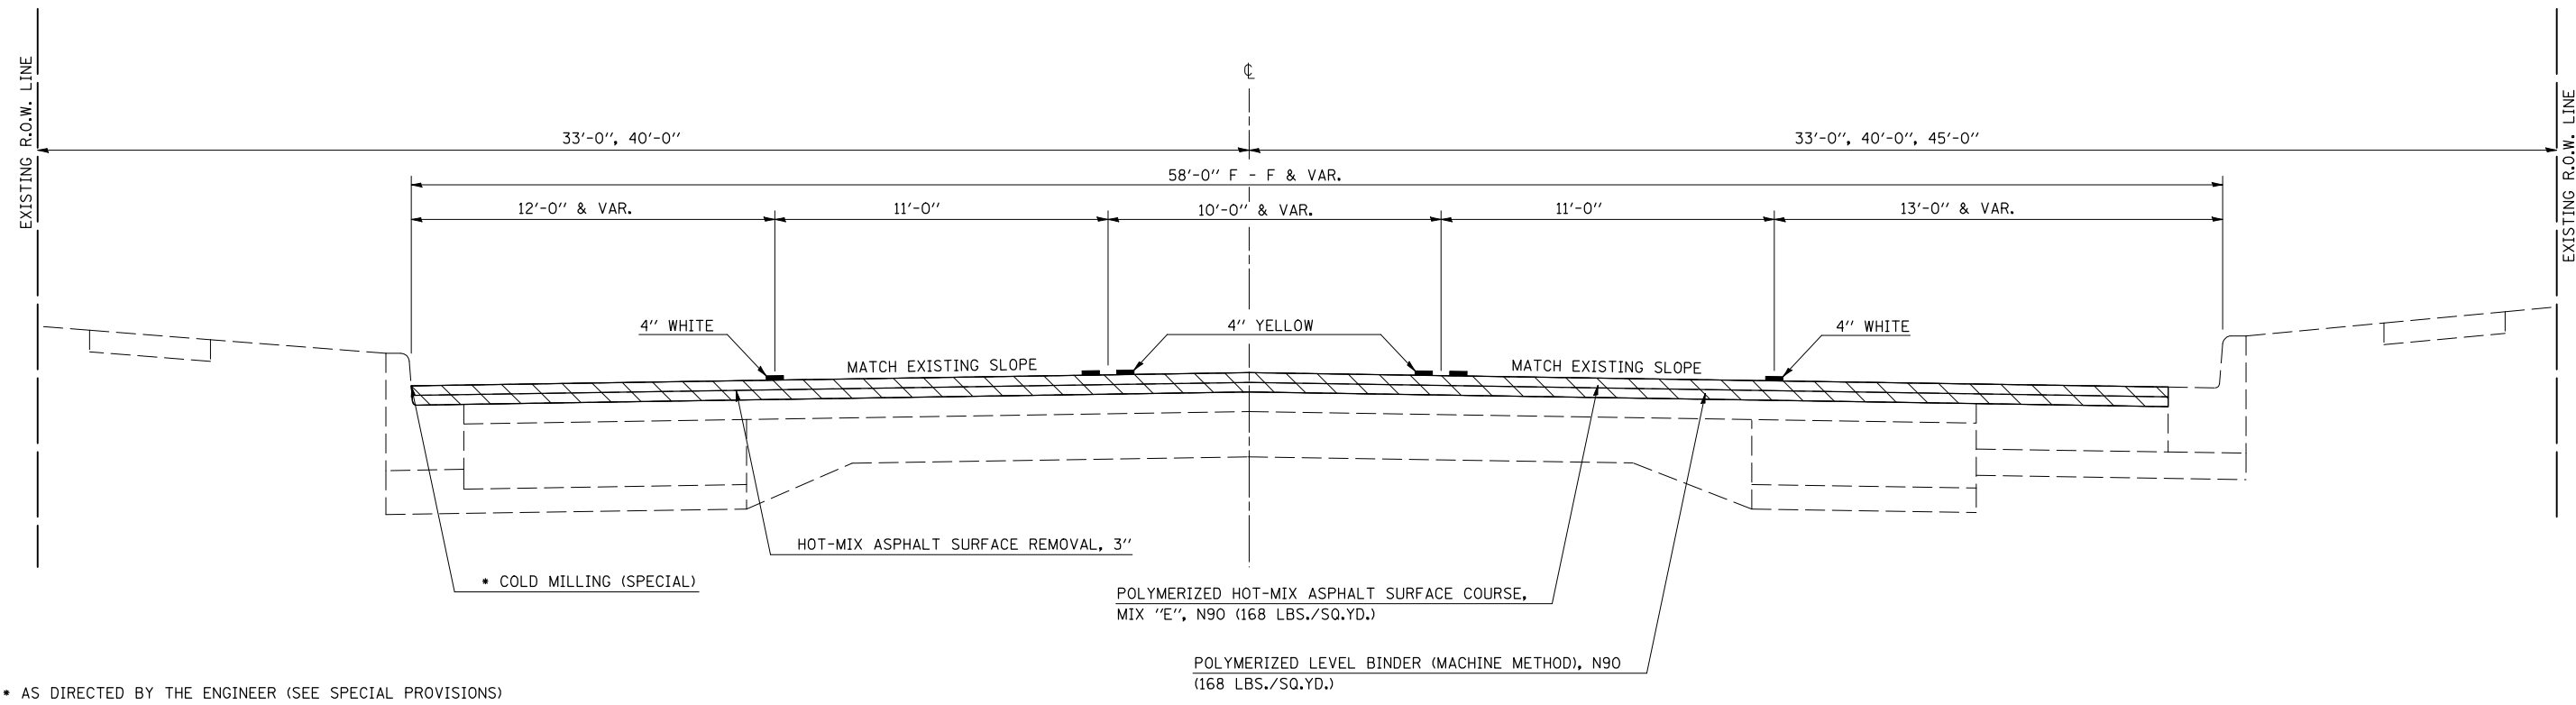

8 PROPOSED TYPICAL CROSS SECTION FAP 808 (UNIVERSITY AVE.)

STATION 150+50.00 TO STATION 152+50.42

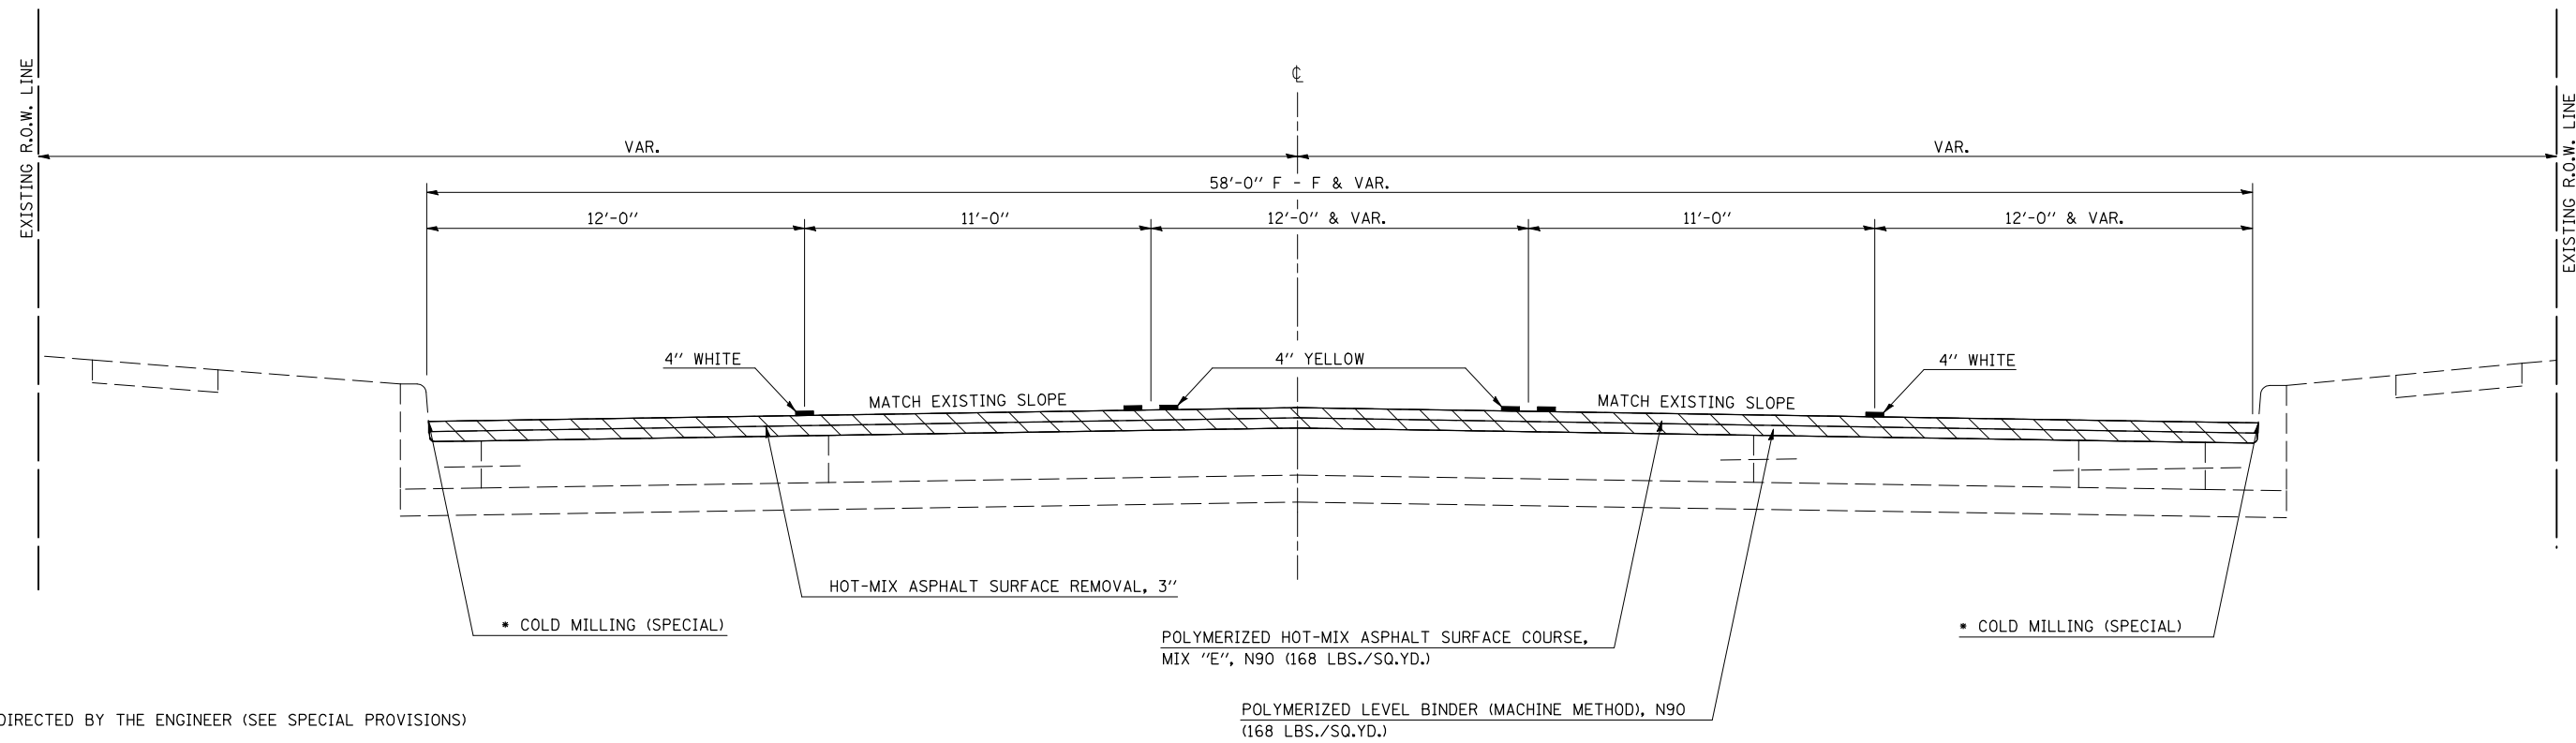

FILE NAME =	USER NAME = bucklesJJ	DESIGNED -	REVISED -
ct:\pw\work\PWIDOT\BUCKLESJJ\d0141682\0570121-sh-typical1s.dgn		DRAWN -	REVISED -
PLOT SCALE = 40.0000 ' / IN.		CHECKED -	REVISED -
PLOT DATE = 12/11/2009		DATE -	REVISED -

**STATE OF ILLINOIS
DEPARTMENT OF TRANSPORTATION**

PROPOSED TYPICAL SECTIONS

SCALE: SHEET NO. OF SHEETS STA. TO STA.

F.A.P. RTE.	SECTION	COUNTY	TOTAL SHEETS	SHEET NO.
808	(28Z)RS-5	Champaign	59	13
CONTRACT NO.			70121	
ILLINOIS FED. AID PROJECT				