





**PAVEMENT MARKING LEGEND**

1	4" (100) SKIP-DASH (YELLOW)
2	4" (100) SOLID (YELLOW)
3	12" (300) DIAGONAL (YELLOW)
4	4" (100) DOUBLE YELLOW (NARROW)
7	4" (100) SKIP-DASH (WHITE)
8	4" (100) SOLID (WHITE)
9	12" (300) DIAGONAL (WHITE)
10	6" (150) CROSS WALK (WHITE)
11	24" (600) STOP BAR (WHITE)
13	4" (100) LANE LINE EXTENSIONS (WHITE)

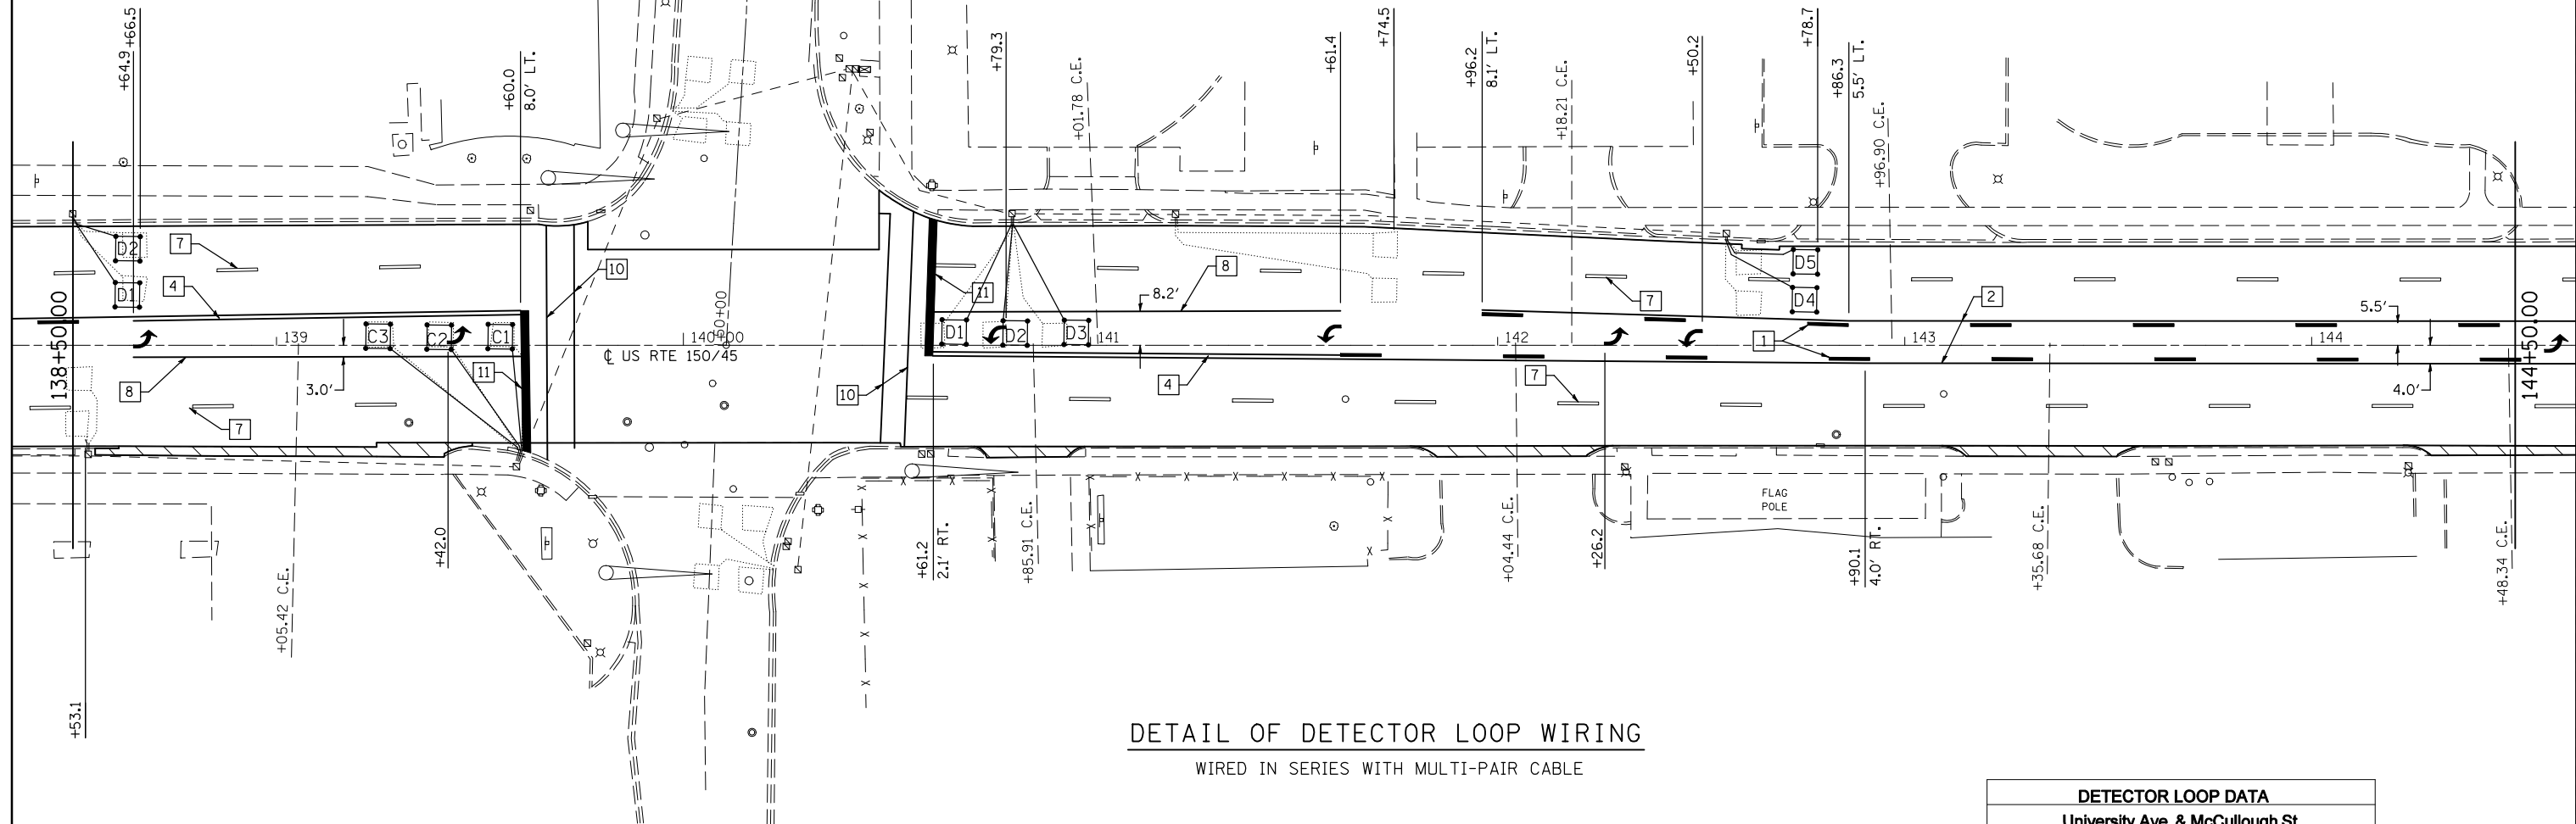

**DETAIL OF DETECTOR LOOP WIRING**  
WIRED IN SERIES WITH MULTI-PAIR CABLE

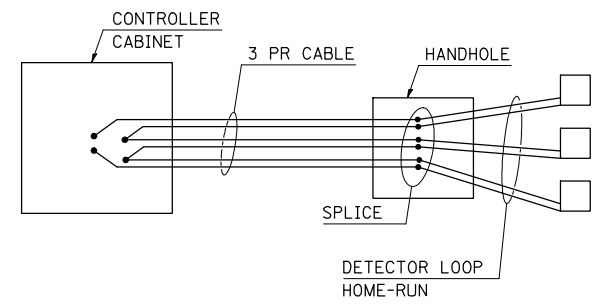

DETECTOR LOOP DATA			
University Ave. & McCullough St.			
Loop	Length	Width	Number of Turns
C1-3	6	6	4
C4-5	6	6	5
D1-3	6	6	4
D4-5	6	6	6

THE FOLLOWING LOOPS ARE WIRED TO COMMON AMPLIFIERS:  
(C1, C2, C3), (C4, C5), (C6, C7), (D1, D2, D3), (D4, D5), (D6, D7)

FILE NAME =	USER NAME = bucklesJJ	DESIGNED -	REVISED -
ct:\pw\work\PWIDOT\BUCKLESJJ\d0141663\0570121-shit-striping-details.dgn		DRAWN -	REVISED -
PLOT SCALE = 40.0000' / IN.		CHECKED -	REVISED -
PLOT DATE = 12/11/2009		DATE -	REVISED -

**STATE OF ILLINOIS**  
**DEPARTMENT OF TRANSPORTATION**

**STRIPING & DETECTOR LOOP DETAIL**

SCALE: SHEET NO. OF SHEETS STA. 138+50 TO STA. 144+50

F.A.P. RTE.	SECTION	COUNTY	TOTAL SHEETS	SHEET NO.
808	(28Z)RS-5	Champaign	59	49
ILLINOIS FED. AID PROJECT			CONTRACT NO. 70121	