


## RESURFACING DETAIL FOR COMMERCIAL AND PRIVATE ENTRANCES (URBAN)

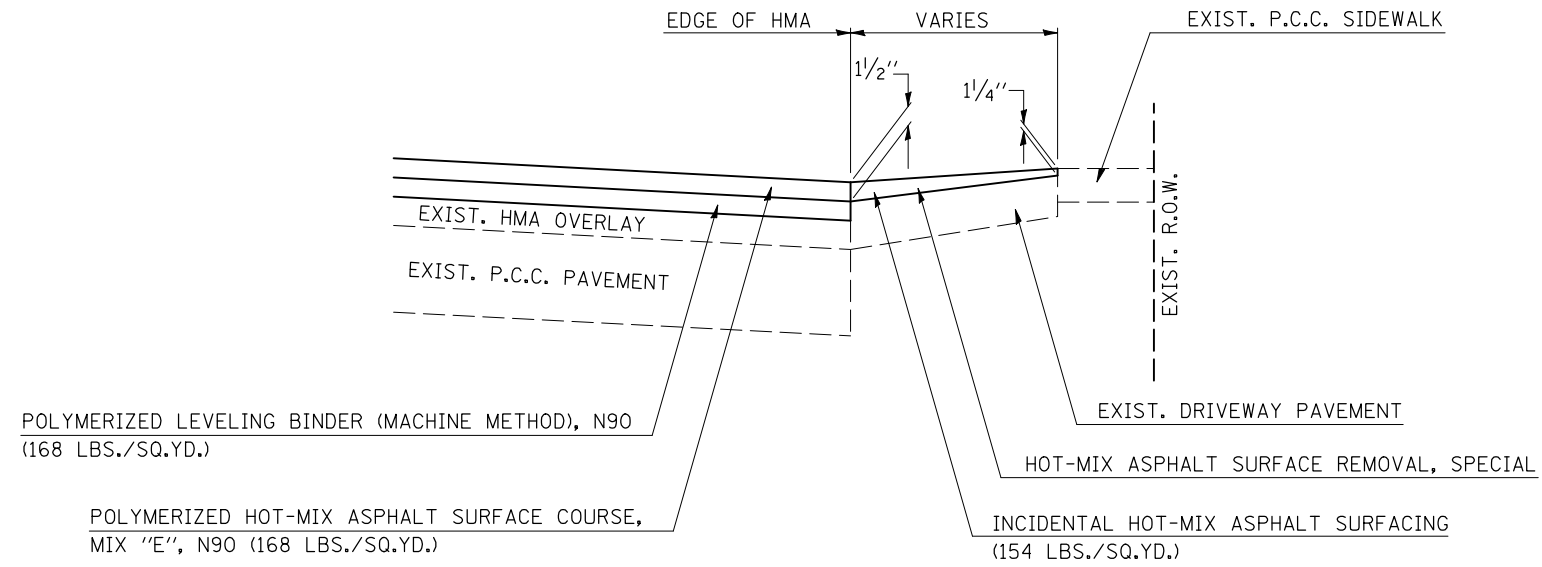

FILE NAME =	USER NAME = bucklesjj	DESIGNED -	REVISED -	<b>STATE OF ILLINOIS DEPARTMENT OF TRANSPORTATION</b>	<b>DETAILS</b>	F.A.P. RTE.	SECTION	COUNTY	TOTAL SHEETS	SHEET NO.	
ct\pwork\pwork\PWIDOT\BUCKLESJJ\d0141682\0570121-shr-details.dgn		DRAWN -	REVISED -			808	(28Z)RS-5	Champaign	59	53	
PLOT SCALE = 40.0000' / IN.		CHECKED -	REVISED -			CONTRACT NO. 70121		ILLINOIS FED. AID PROJECT			
PLOT DATE = 12/11/2009		DATE -	REVISED -			SCALE:	SHEET NO. OF SHEETS	STA. TO STA.			