


EXISTING TYPICAL CROSS SECTION

S. N. 021-0016

STATION 81+97.75 TO STATION 82+22.25

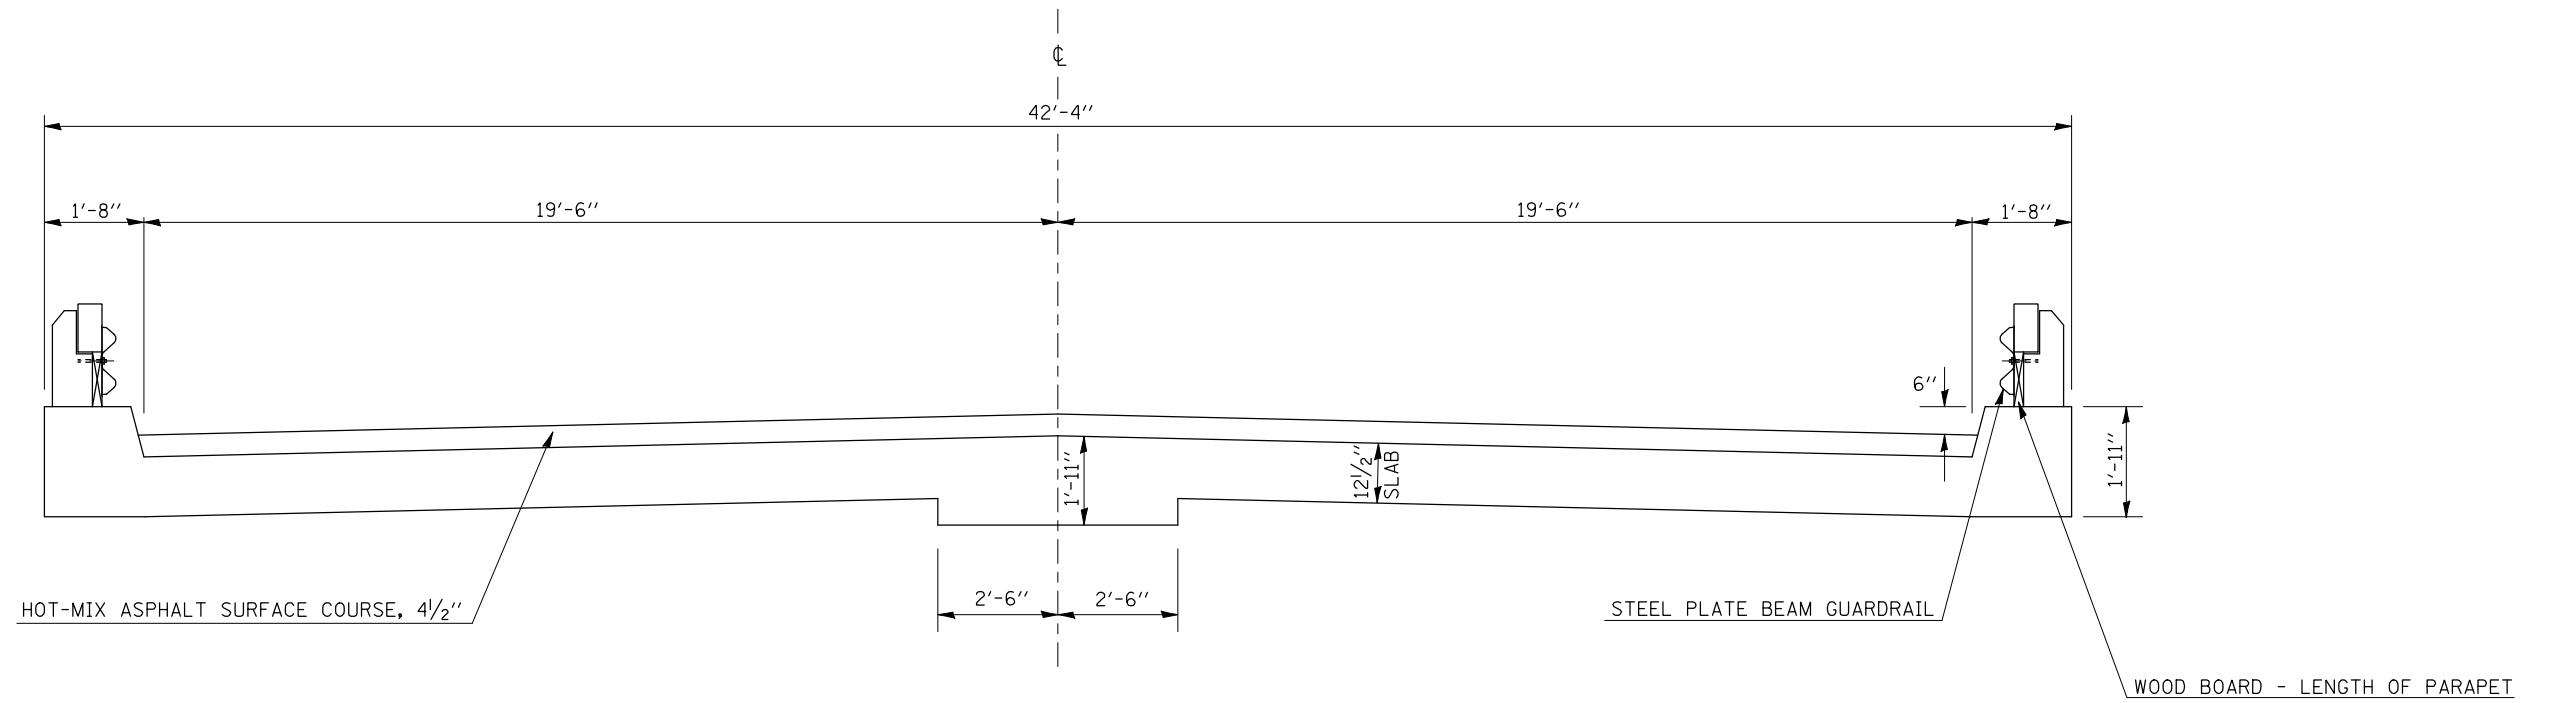

FILE NAME =	USER NAME = ceerlockjd	DESIGNED -	REVISED -
ce:\pw\work\PWIDOT\CEARLOCKJD\0110223\0570223-shr-typic01.dgn		DRAWN -	REVISED -
		CHECKED -	REVISED -
		DATE -	REVISED -

**STATE OF ILLINOIS
DEPARTMENT OF TRANSPORTATION**

EXISTING TYPICAL CROSS SECTIONS

SCALE: SHEET NO. OF SHEETS STA. TO STA.

F.A.P. RTE.	SECTION	COUNTY	TOTAL SHEETS	SHEET NO.
323	(143BR)BR	DOUGLAS	68	7
FED. ROAD DIST. NO. ILLINOIS FED. AID PROJECT			CONTRACT NO. 70223	