


LEGEND

- TEMPORARY DITCH CHECK
- SUMMIT
- ROADWAY DITCH FLOW
- INLET AND PIPE PROTECTION
- ITEM PLACED AT BEGINNING OF CONSTRUCTION (REQUIREMENT)
- SEDIMENT BASIN
- PERIMETER EROSION BARRIER

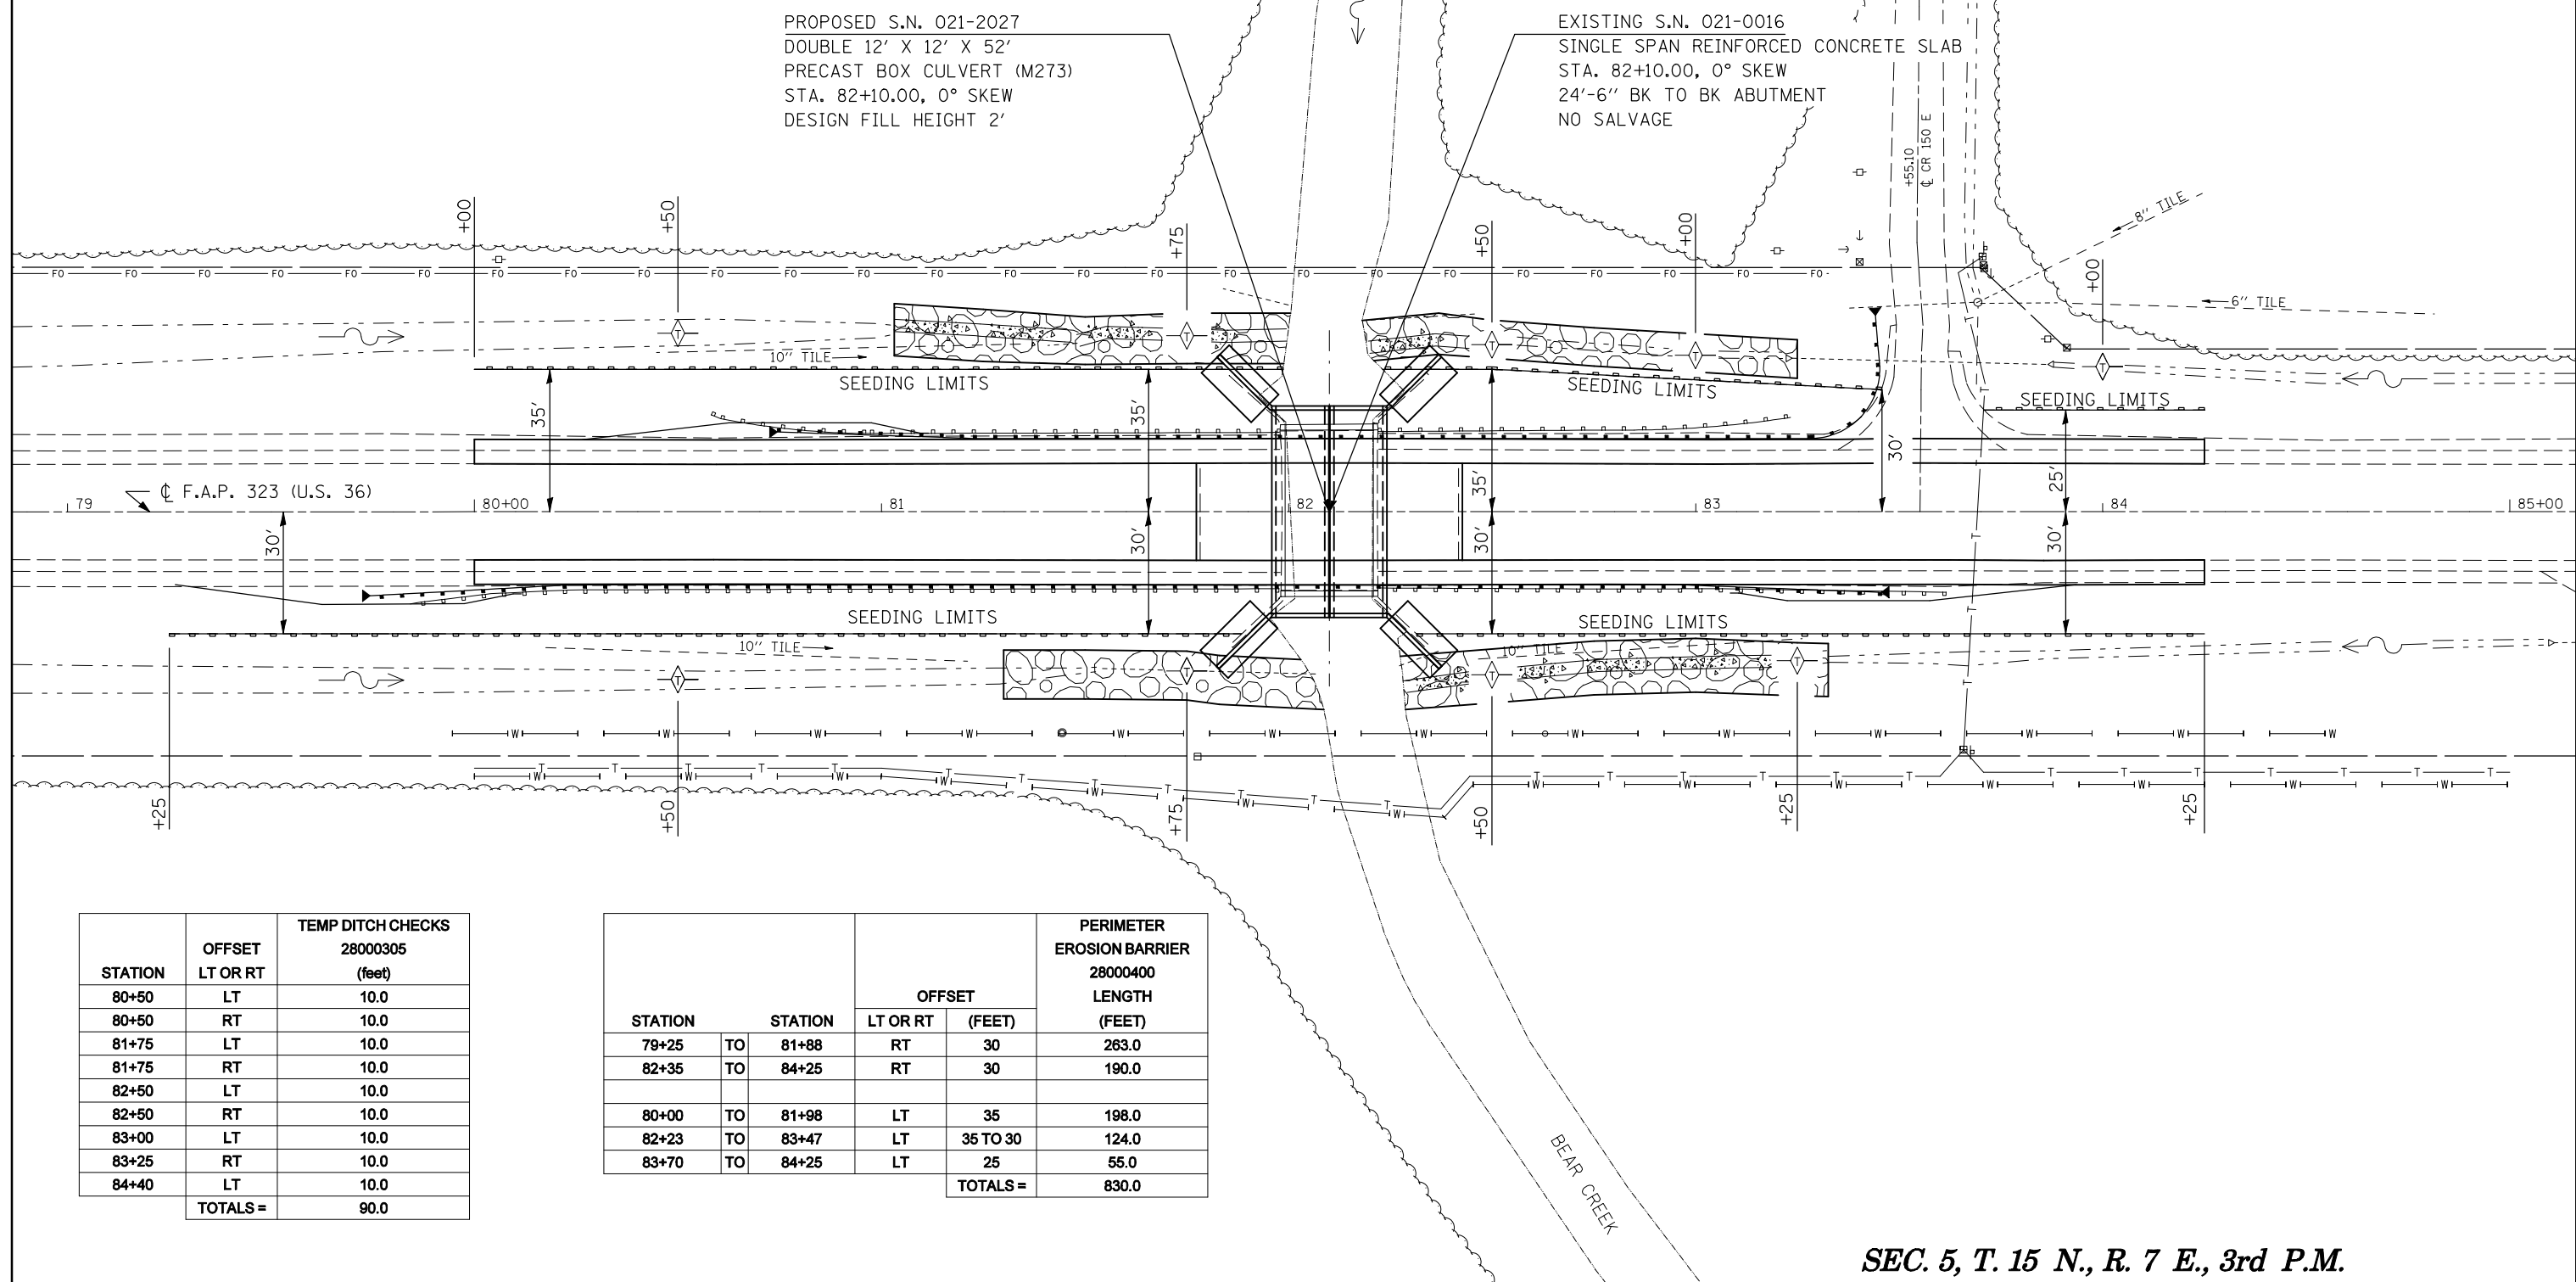

STATION	OFFSET LT OR RT	TEMP DITCH CHECKS 28000305 (feet)
80+50	LT	10.0
80+50	RT	10.0
81+75	LT	10.0
81+75	RT	10.0
82+50	LT	10.0
82+50	RT	10.0
83+00	LT	10.0
83+25	RT	10.0
84+40	LT	10.0
TOTALS =		90.0

STATION		STATION		OFFSET		PERIMETER EROSION BARRIER 28000400 LENGTH (FEET)
TO	FROM	TO	FROM	LT OR RT	(FEET)	
79+25	TO	81+88	FROM	RT	30	263.0
82+35	TO	84+25	FROM	RT	30	190.0
80+00	TO	81+98	FROM	LT	35	198.0
82+23	TO	83+47	FROM	LT	35 TO 30	124.0
83+70	TO	84+25	FROM	LT	25	55.0
TOTALS =						830.0