


THIS DETAIL IS INCLUDED FOR INFORMATION ONLY

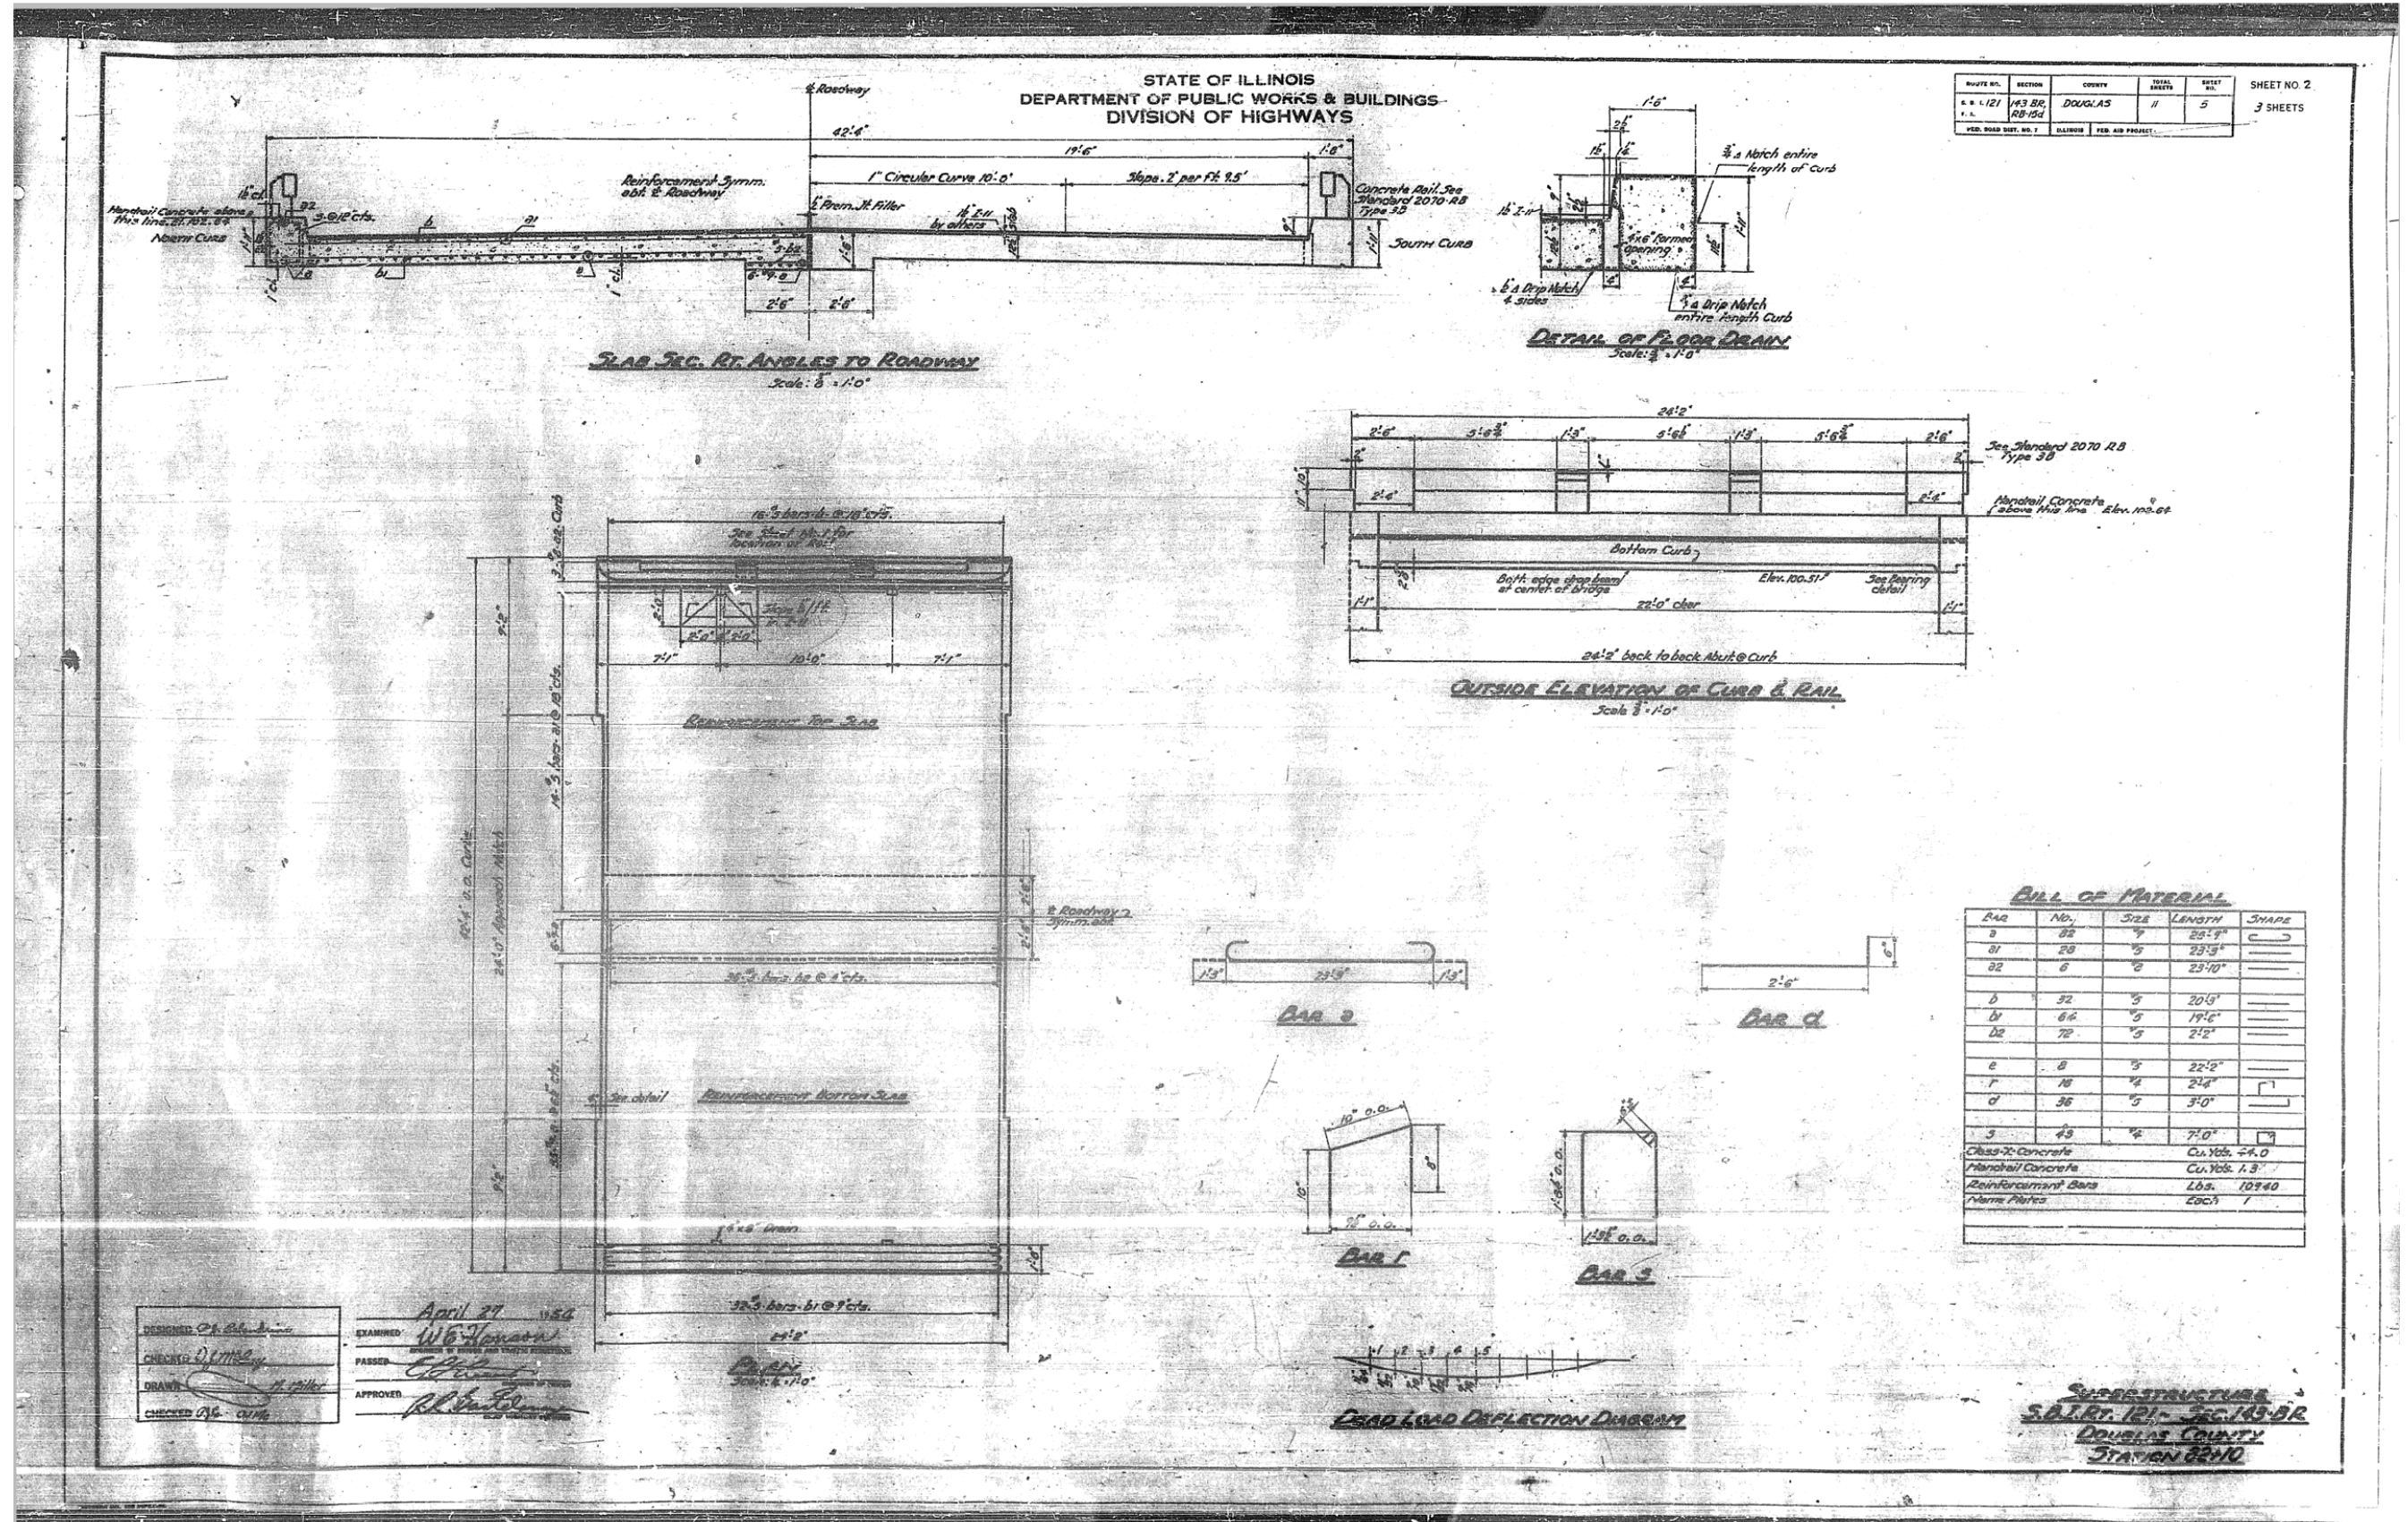

| | | | | | |
|-----------------------|---------|---------|--------------|-----------|-------------|
| PROJECT NO. | SECTION | COUNTY | TOTAL SHEETS | SHEET NO. | SHEET NO. 2 |
| 121 | 143 BR | DOUGLAS | 11 | 5 | 3 SHEETS |
| FED. ROAD DIST. NO. 7 | | | | | |

BILL OF MATERIAL

| BAR | No. | SIZE | LENGTH | SHAPE |
|-----|-----|------|---------|-------|
| a | 82 | 4 | 28'-9" | C |
| b1 | 28 | 5 | 23'-5" | — |
| b2 | 6 | 6 | 23'-10" | — |
| d | 32 | 5 | 20'-5" | — |
| b1 | 64 | 5 | 19'-6" | — |
| b2 | 72 | 5 | 2'-2" | — |
| e | 8 | 5 | 22'-2" | — |
| f | 18 | 4 | 2'-4" | — |
| g | 36 | 5 | 3'-0" | — |
| s | 48 | 4 | 7'-0" | □ |

Class-70 Concrete Cu. Yds. 47.0
 Handrail Concrete Cu. Yds. 1.3
 Reinforcement Bars Lbs. 10940
 Name Plates Each 1

DESIGNED: *[Signature]*
 CHECKED: *[Signature]*
 DRAWN: *[Signature]*
 CHECKED: *[Signature]*

APRIL 27 1954
 EXAMINED: *[Signature]*
 PASSED: *[Signature]*
 APPROVED: *[Signature]*