



70 60 50 40 30 20 10 0 10 20 30 40 50 60 70

BY	DATE
FINAL SURVEY	SURVEYED
NOTE BOOK	PLOTTED
NO.	TEMPLATE
	AREAS CHECKED
	AREAS CHECKED

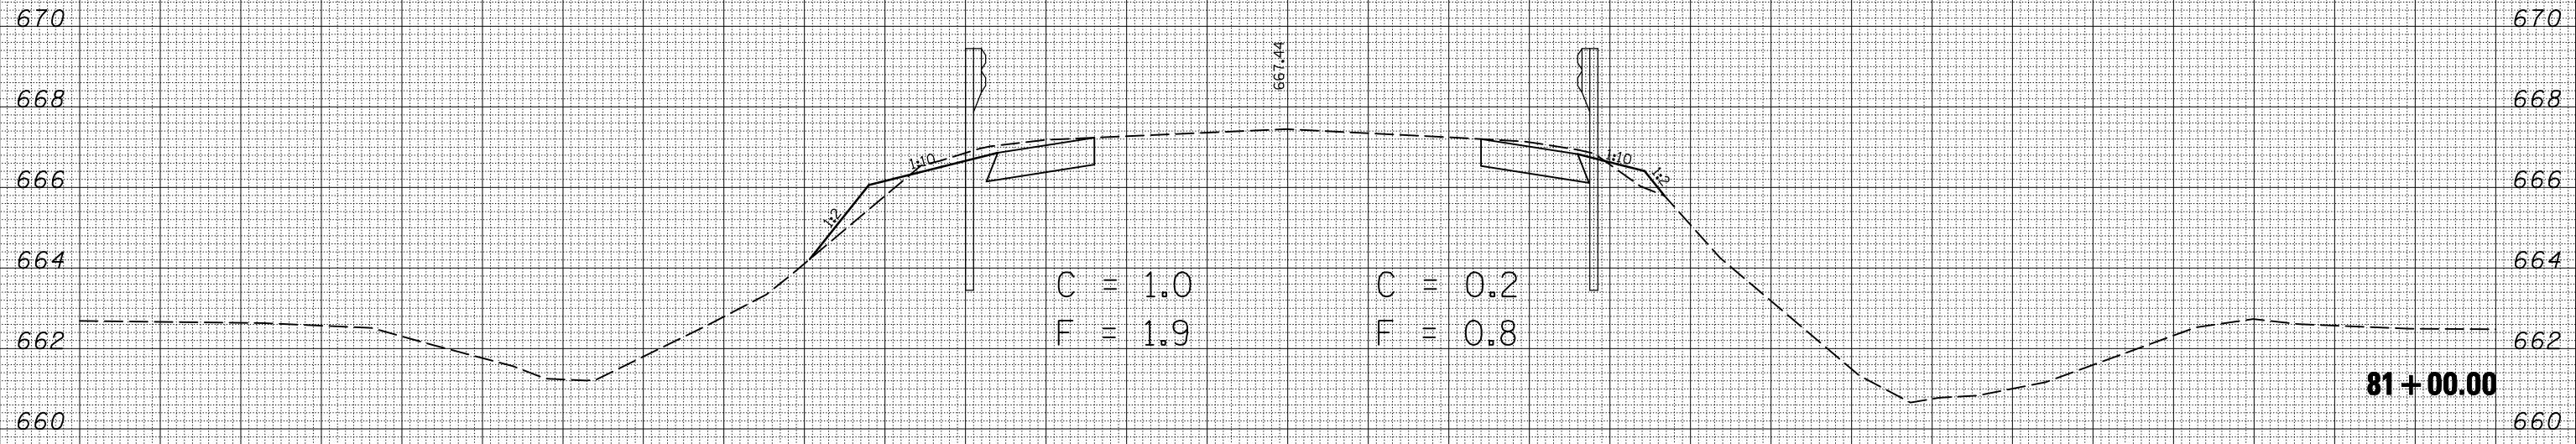

BY	DATE
ORIGINAL SURVEY	SURVEYED
NOTE BOOK	PLOTTED
NO.	TEMPLATE
	AREAS CHECKED
	AREAS CHECKED

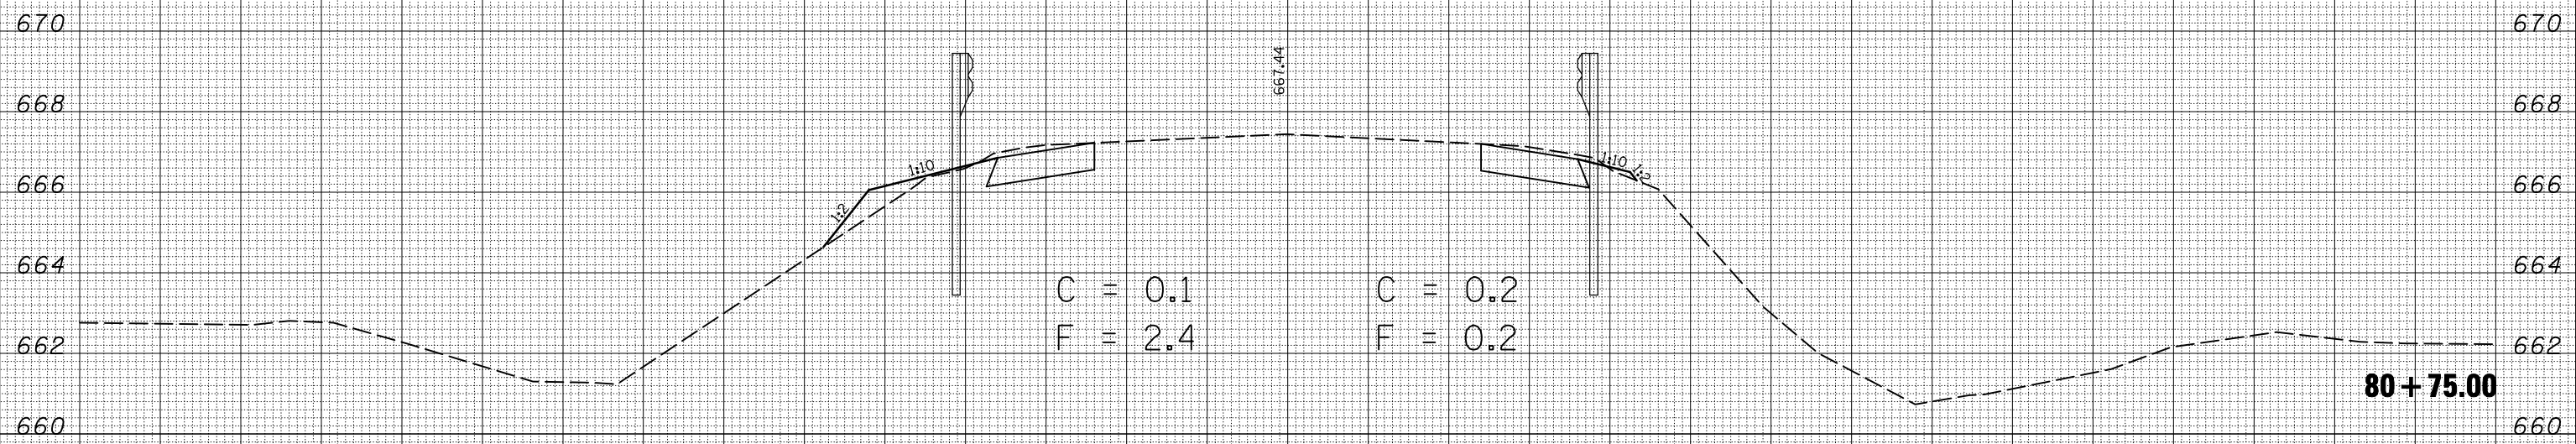

70 60 50 40 30 20 10 0 10 20 30 40 50 60 70

FILE NAME =
 c:\pwwork\p\WIDOT\CEARLOCKJD\0110266\70223-sh

USER NAME = cealockjd
 t-US36-xasht.dgn
 PLOT SCALE = 10.0000 ' / IN.
 PLOT DATE = 12/17/2009

DESIGNED -
 DRAWN -
 CHECKED -
 DATE -

REVISED -
 REVISED -
 REVISED -
 REVISED -

**STATE OF ILLINOIS
 DEPARTMENT OF TRANSPORTATION**

US 36 CROSS SECTIONS

SCALE: SHEET NO. OF SHEETS STA. 80+75.00 TO STA. 81+00.00

F.A.P. RTE.	SECTION	COUNTY	TOTAL SHEETS	SHEET NO.
323	(143BR)BR	Douglas	68	44
			CONTRACT NO. 70223	
ILLINOIS FED. AID PROJECT				