


DATE	
BY	
FINAL SURVEY	
SURVEYED	
PLOTTED	
TEMPLATE	
AREAS	
CHECKED	
NOTE BOOK	
NO.	

DATE	
BY	
ORIGINAL SURVEY	
SURVEYED	
PLOTTED	
TEMPLATE	
AREAS	
CHECKED	
NOTE BOOK	
NO.	

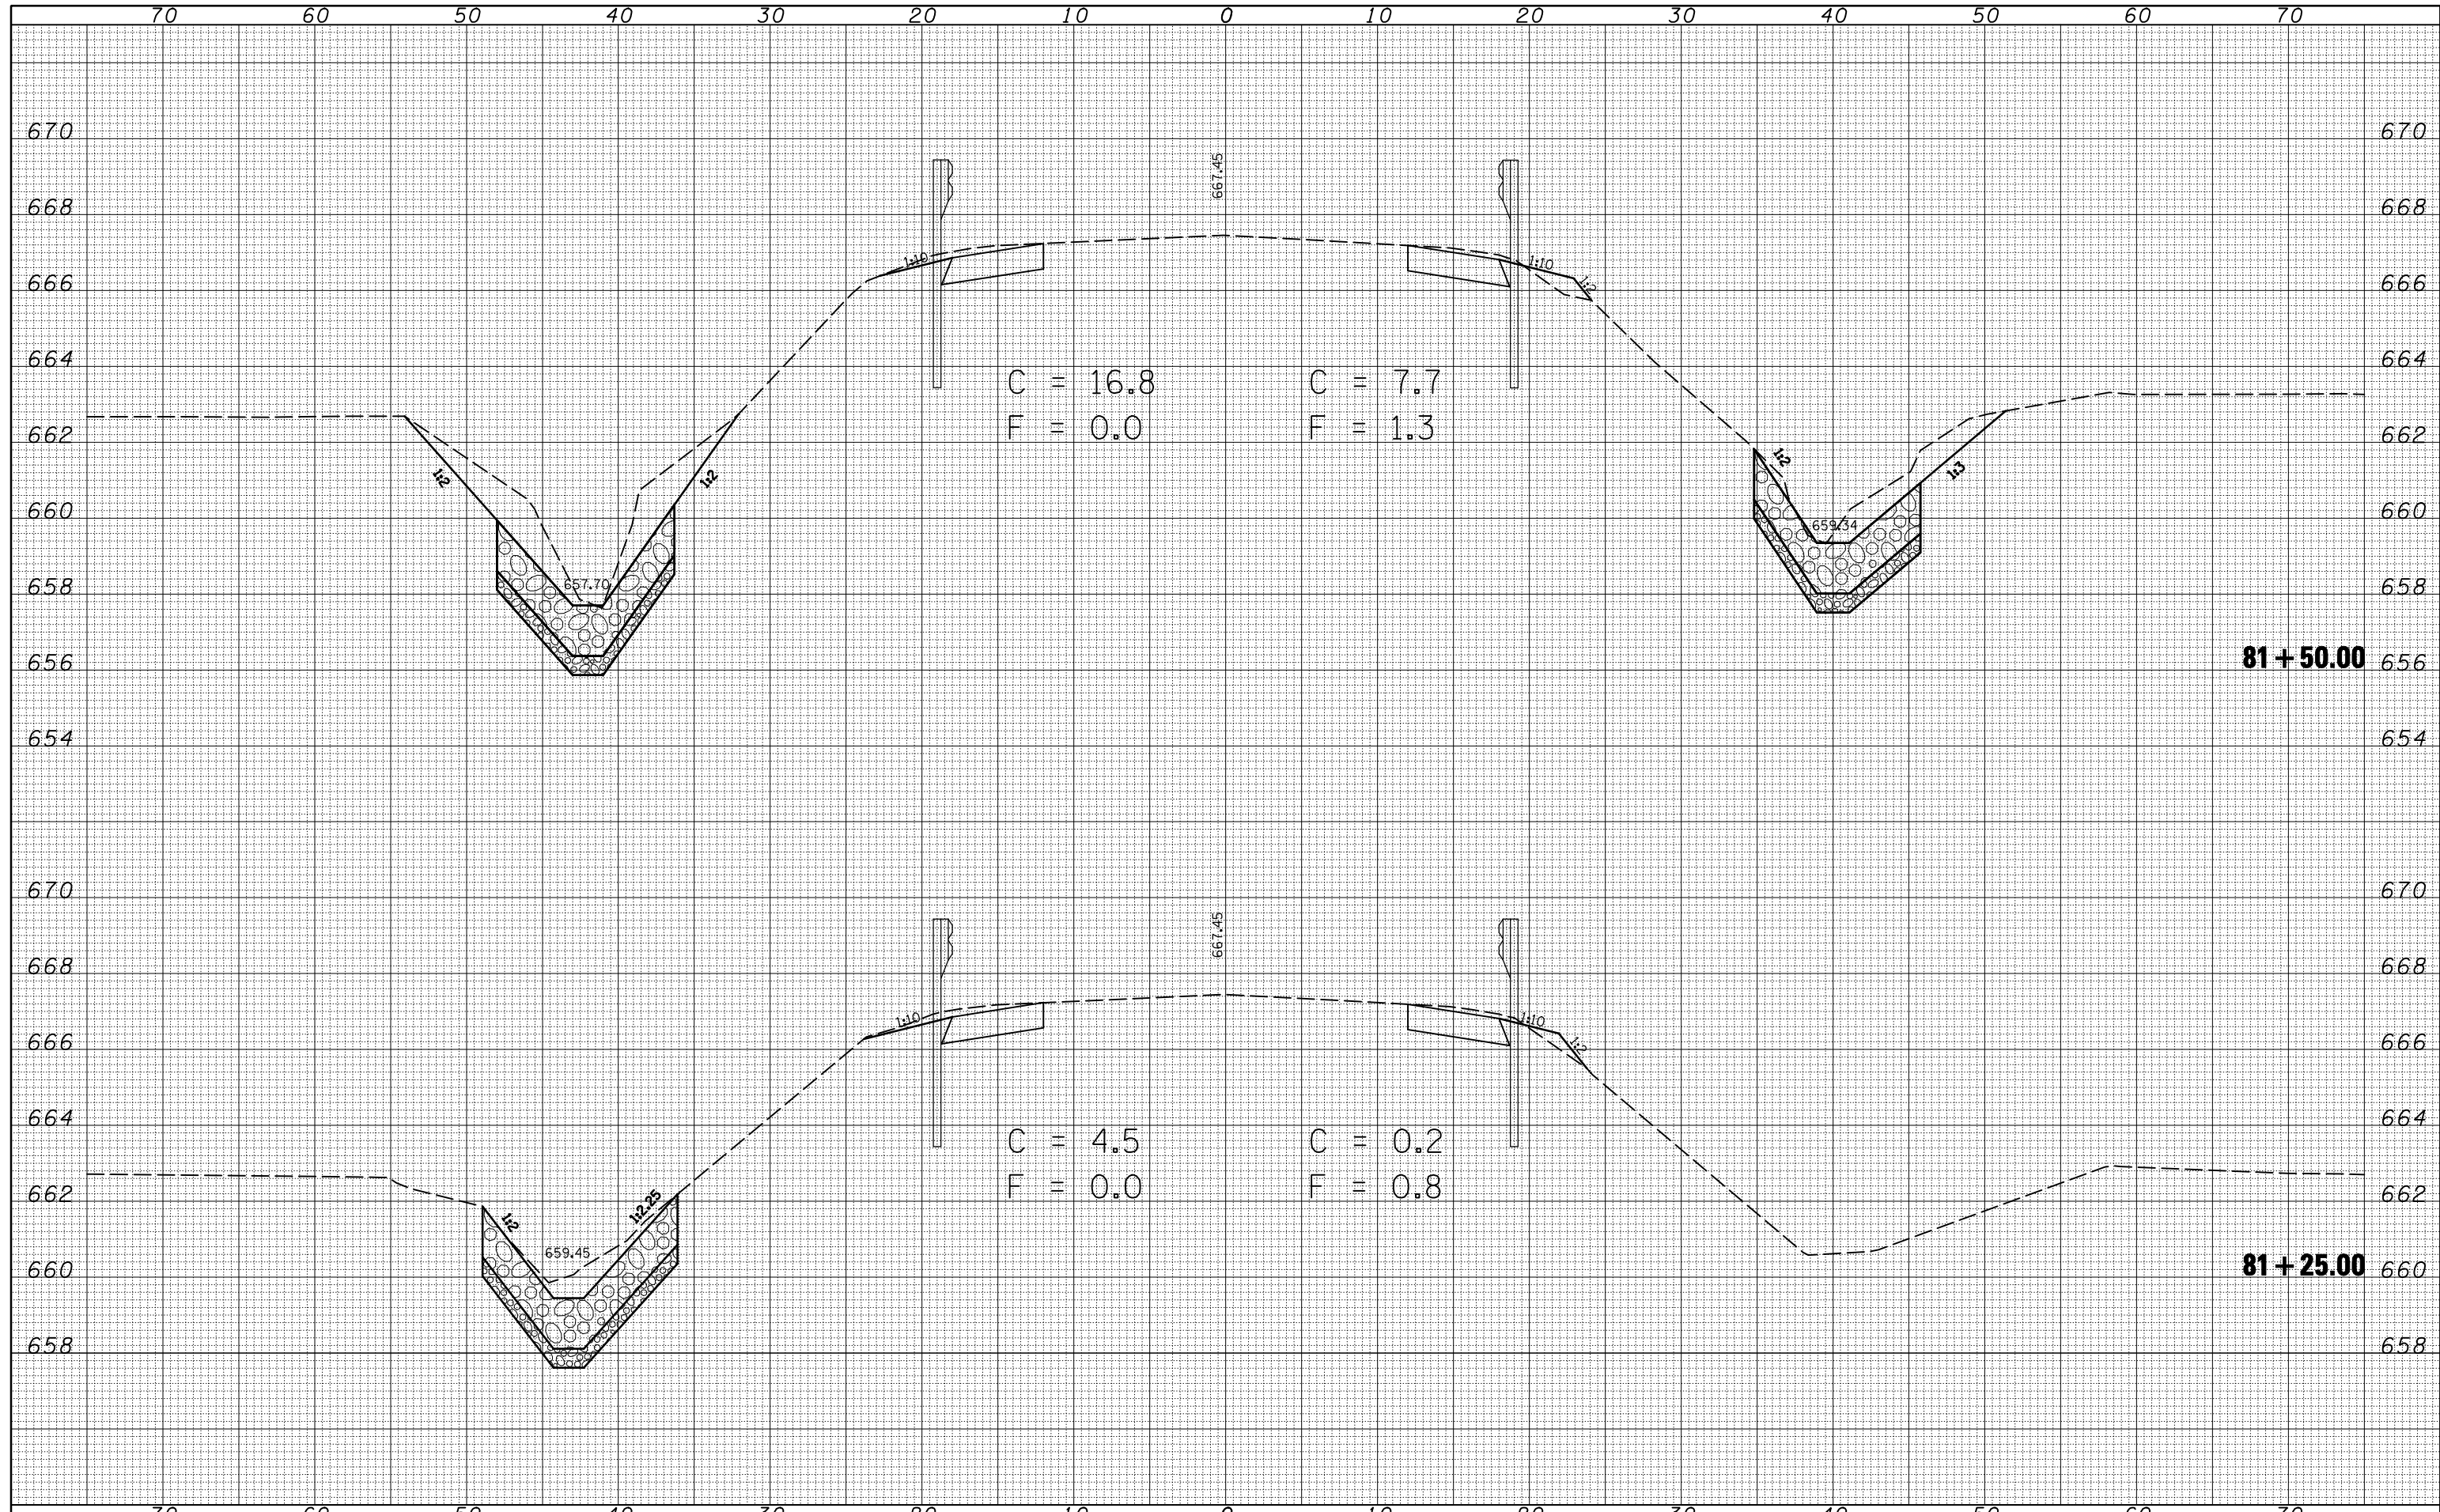

C = 16.8
F = 0.0

C = 7.7
F = 1.3

C = 4.5
F = 0.0

C = 0.2
F = 0.8

FILE NAME =
c:\pwwork\pwwid\CEARLOCKJD\0110266\70223-sh

USER NAME = ceorlockjd
DESIGNED -
DRAWN -
PLOT SCALE = 10.0000' / IN.
PLOT DATE = 12/17/2009

DESIGNED -
DRAWN -
CHECKED -
DATE -

REVISED -
REVISED -
REVISED -
REVISED -

STATE OF ILLINOIS
DEPARTMENT OF TRANSPORTATION

US 36 CROSS SECTIONS

SCALE: SHEET NO. OF SHEETS STA. 81+25.00 TO STA. 81+50.00

F.A.P. RTE.	SECTION	COUNTY	TOTAL SHEETS	SHEET NO.
323	(143BR)BR	Douglas	68	45
CONTRACT NO. 70223			ILLINOIS FED. AID PROJECT	