


DATE	
BY	
SURVEYED	
PLOTTED	
TEMPLATE	
AREAS	
CHECKED	
FINAL SURVEY	
NOTE BOOK	
NO.	

DATE	
BY	
SURVEYED	
PLOTTED	
TEMPLATE	
AREAS	
CHECKED	
ORIGINAL SURVEY	
NOTE BOOK	
NO.	

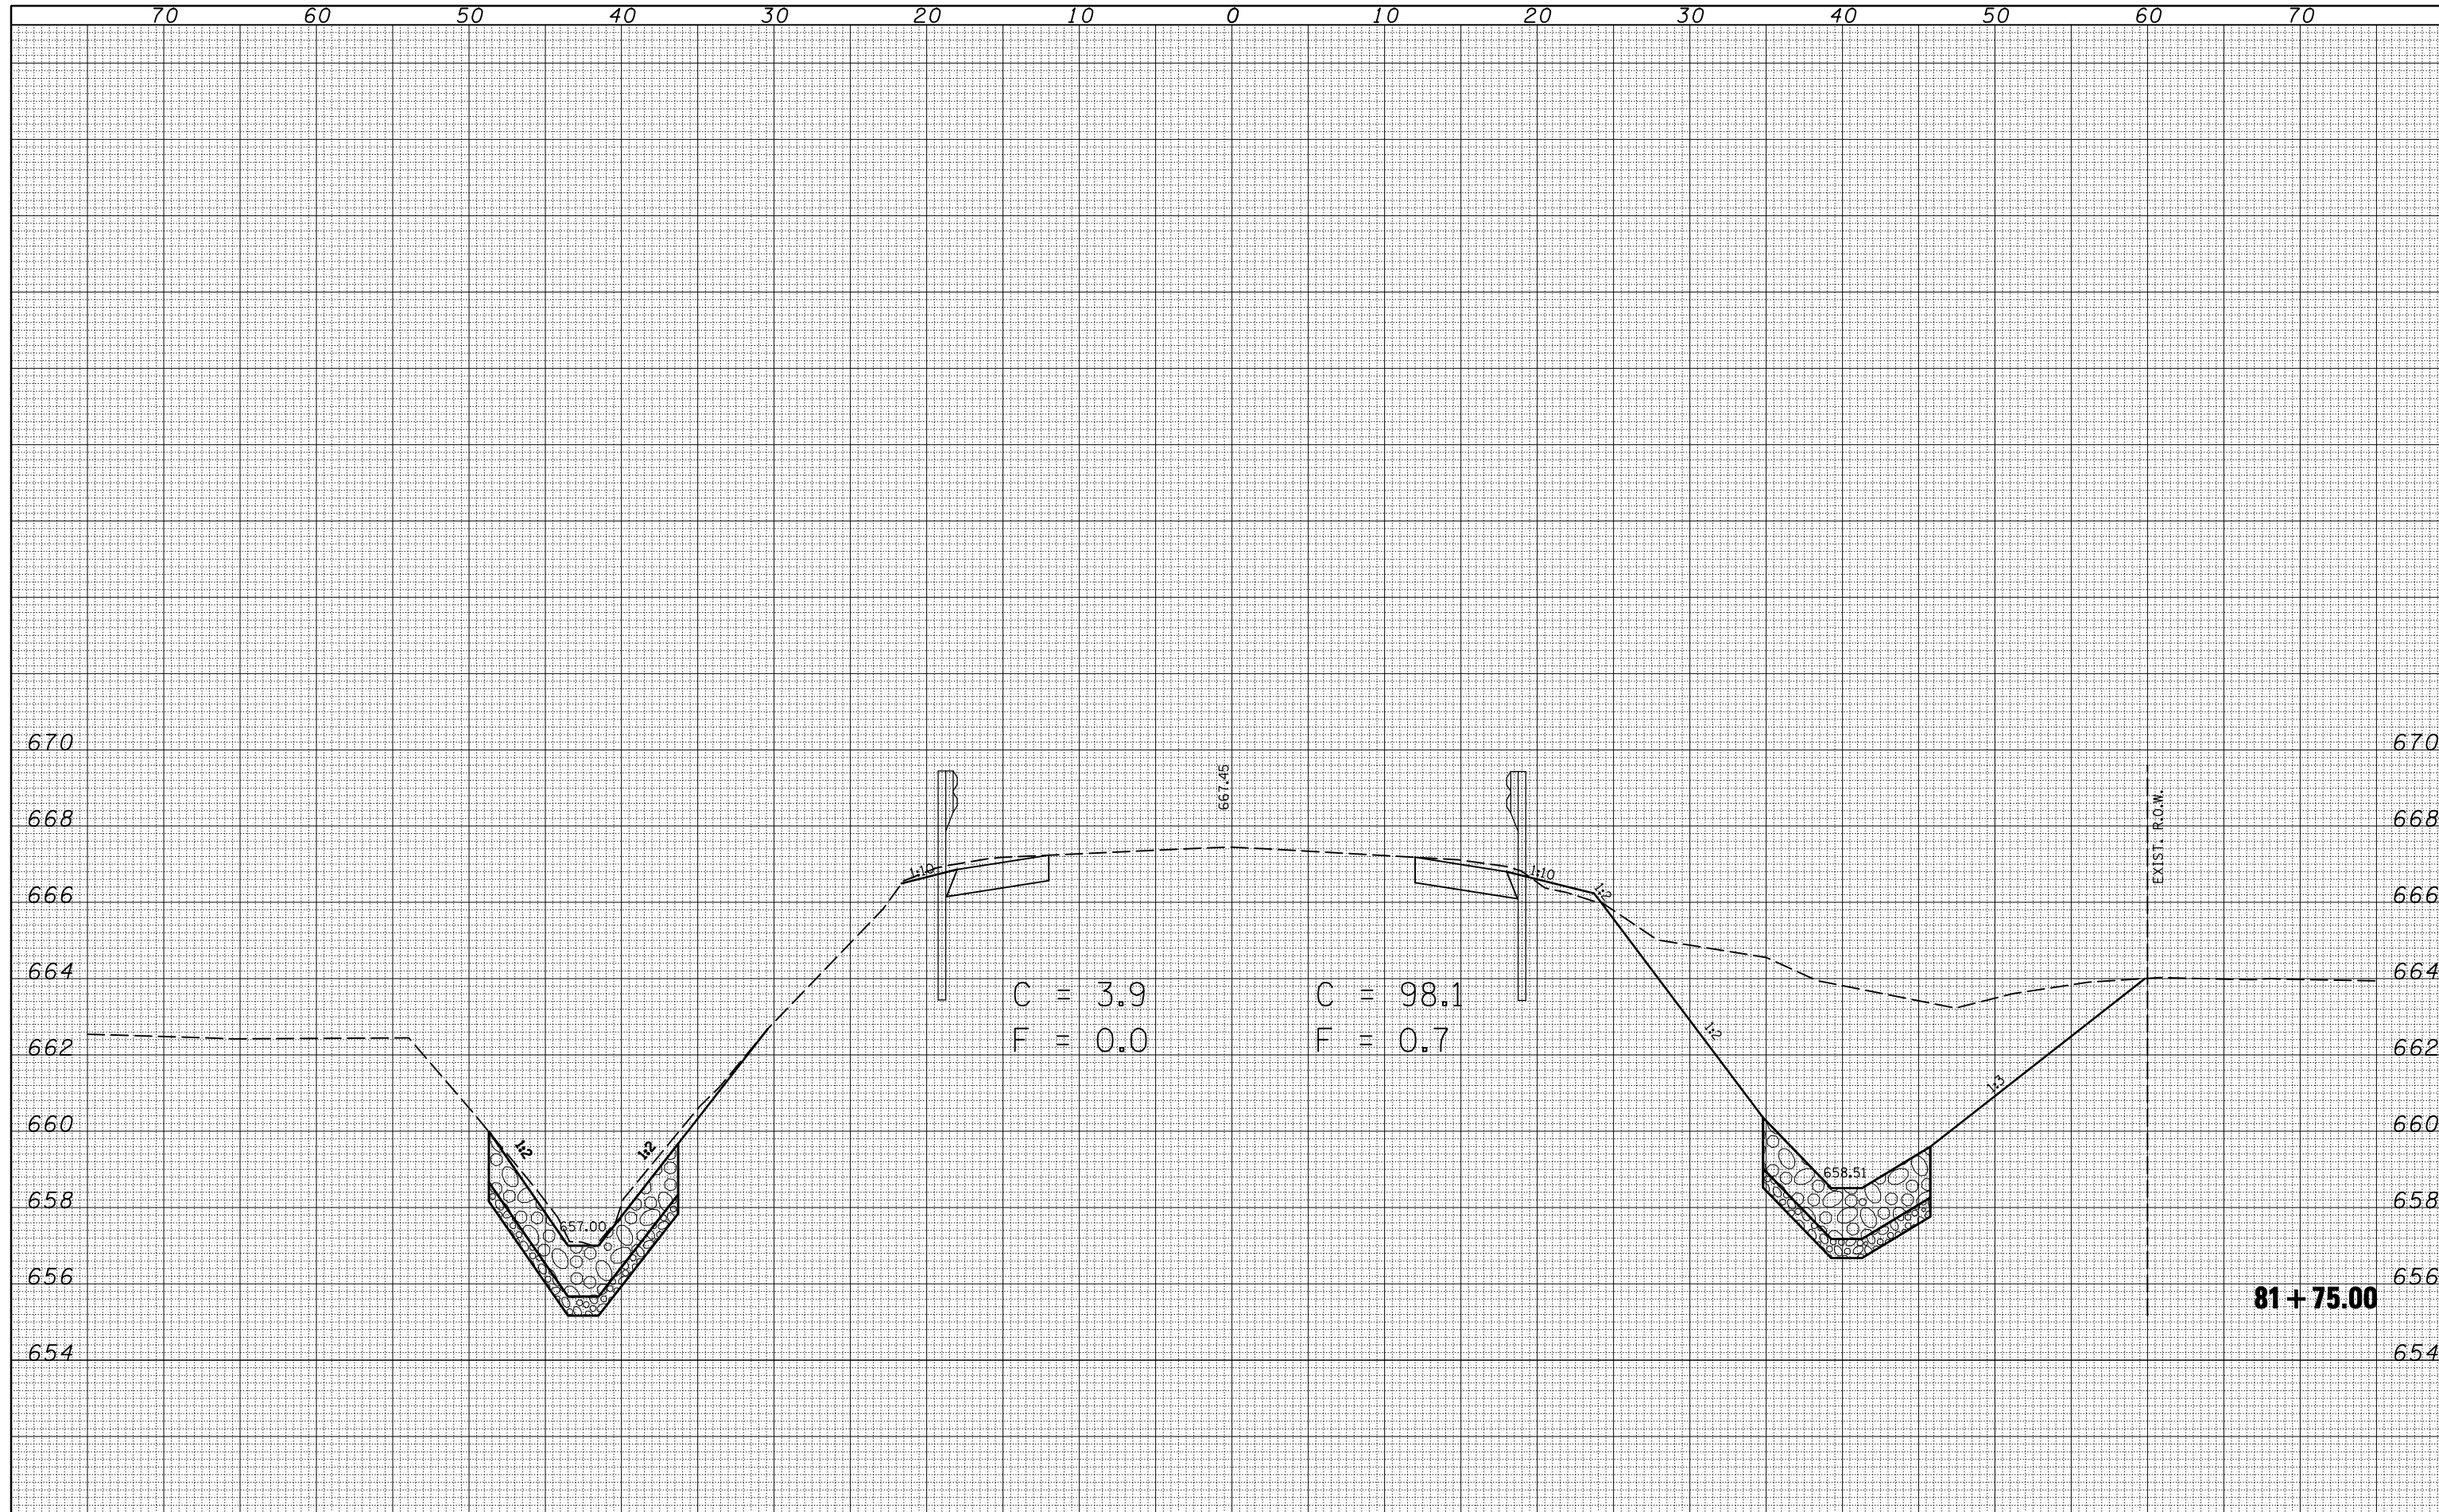

FILE NAME =	USER NAME = ceorlockjd	DESIGNED -	REVISD -	STATE OF ILLINOIS DEPARTMENT OF TRANSPORTATION	US 36 CROSS SECTIONS		F.A.P. RTE.	SECTION	COUNTY	TOTAL SHEETS	SHEET NO.
ca:\pwork\PWIDOT\CEARLOCKJD\0110266\70223-sh	t-US36-xasht.dgn	DRAWN -	REVISD -				323	(143BR)BR	Douglas	68	46
PLOT SCALE = 10.0000 ' / IN.	CHECKED -	REVISD -	REVISD -				CONTRACT NO. 70223				
PLOT DATE = 12/17/2009	DATE -	REVISD -	REVISD -				ILLINOIS FED. AID PROJECT				
SCALE:				SHEET NO.	OF	SHEETS	STA. 81+75.00	TO STA. 81+75.00			