


DATE	
BY	
FINAL SURVEY	SURVEYED
NOTE BOOK NO.	PLOTTED
	TEMPLATE
	AREAS CHECKED

DATE	
BY	
ORIGINAL SURVEY	SURVEYED
NOTE BOOK NO.	PLOTTED
	TEMPLATE
	AREAS CHECKED

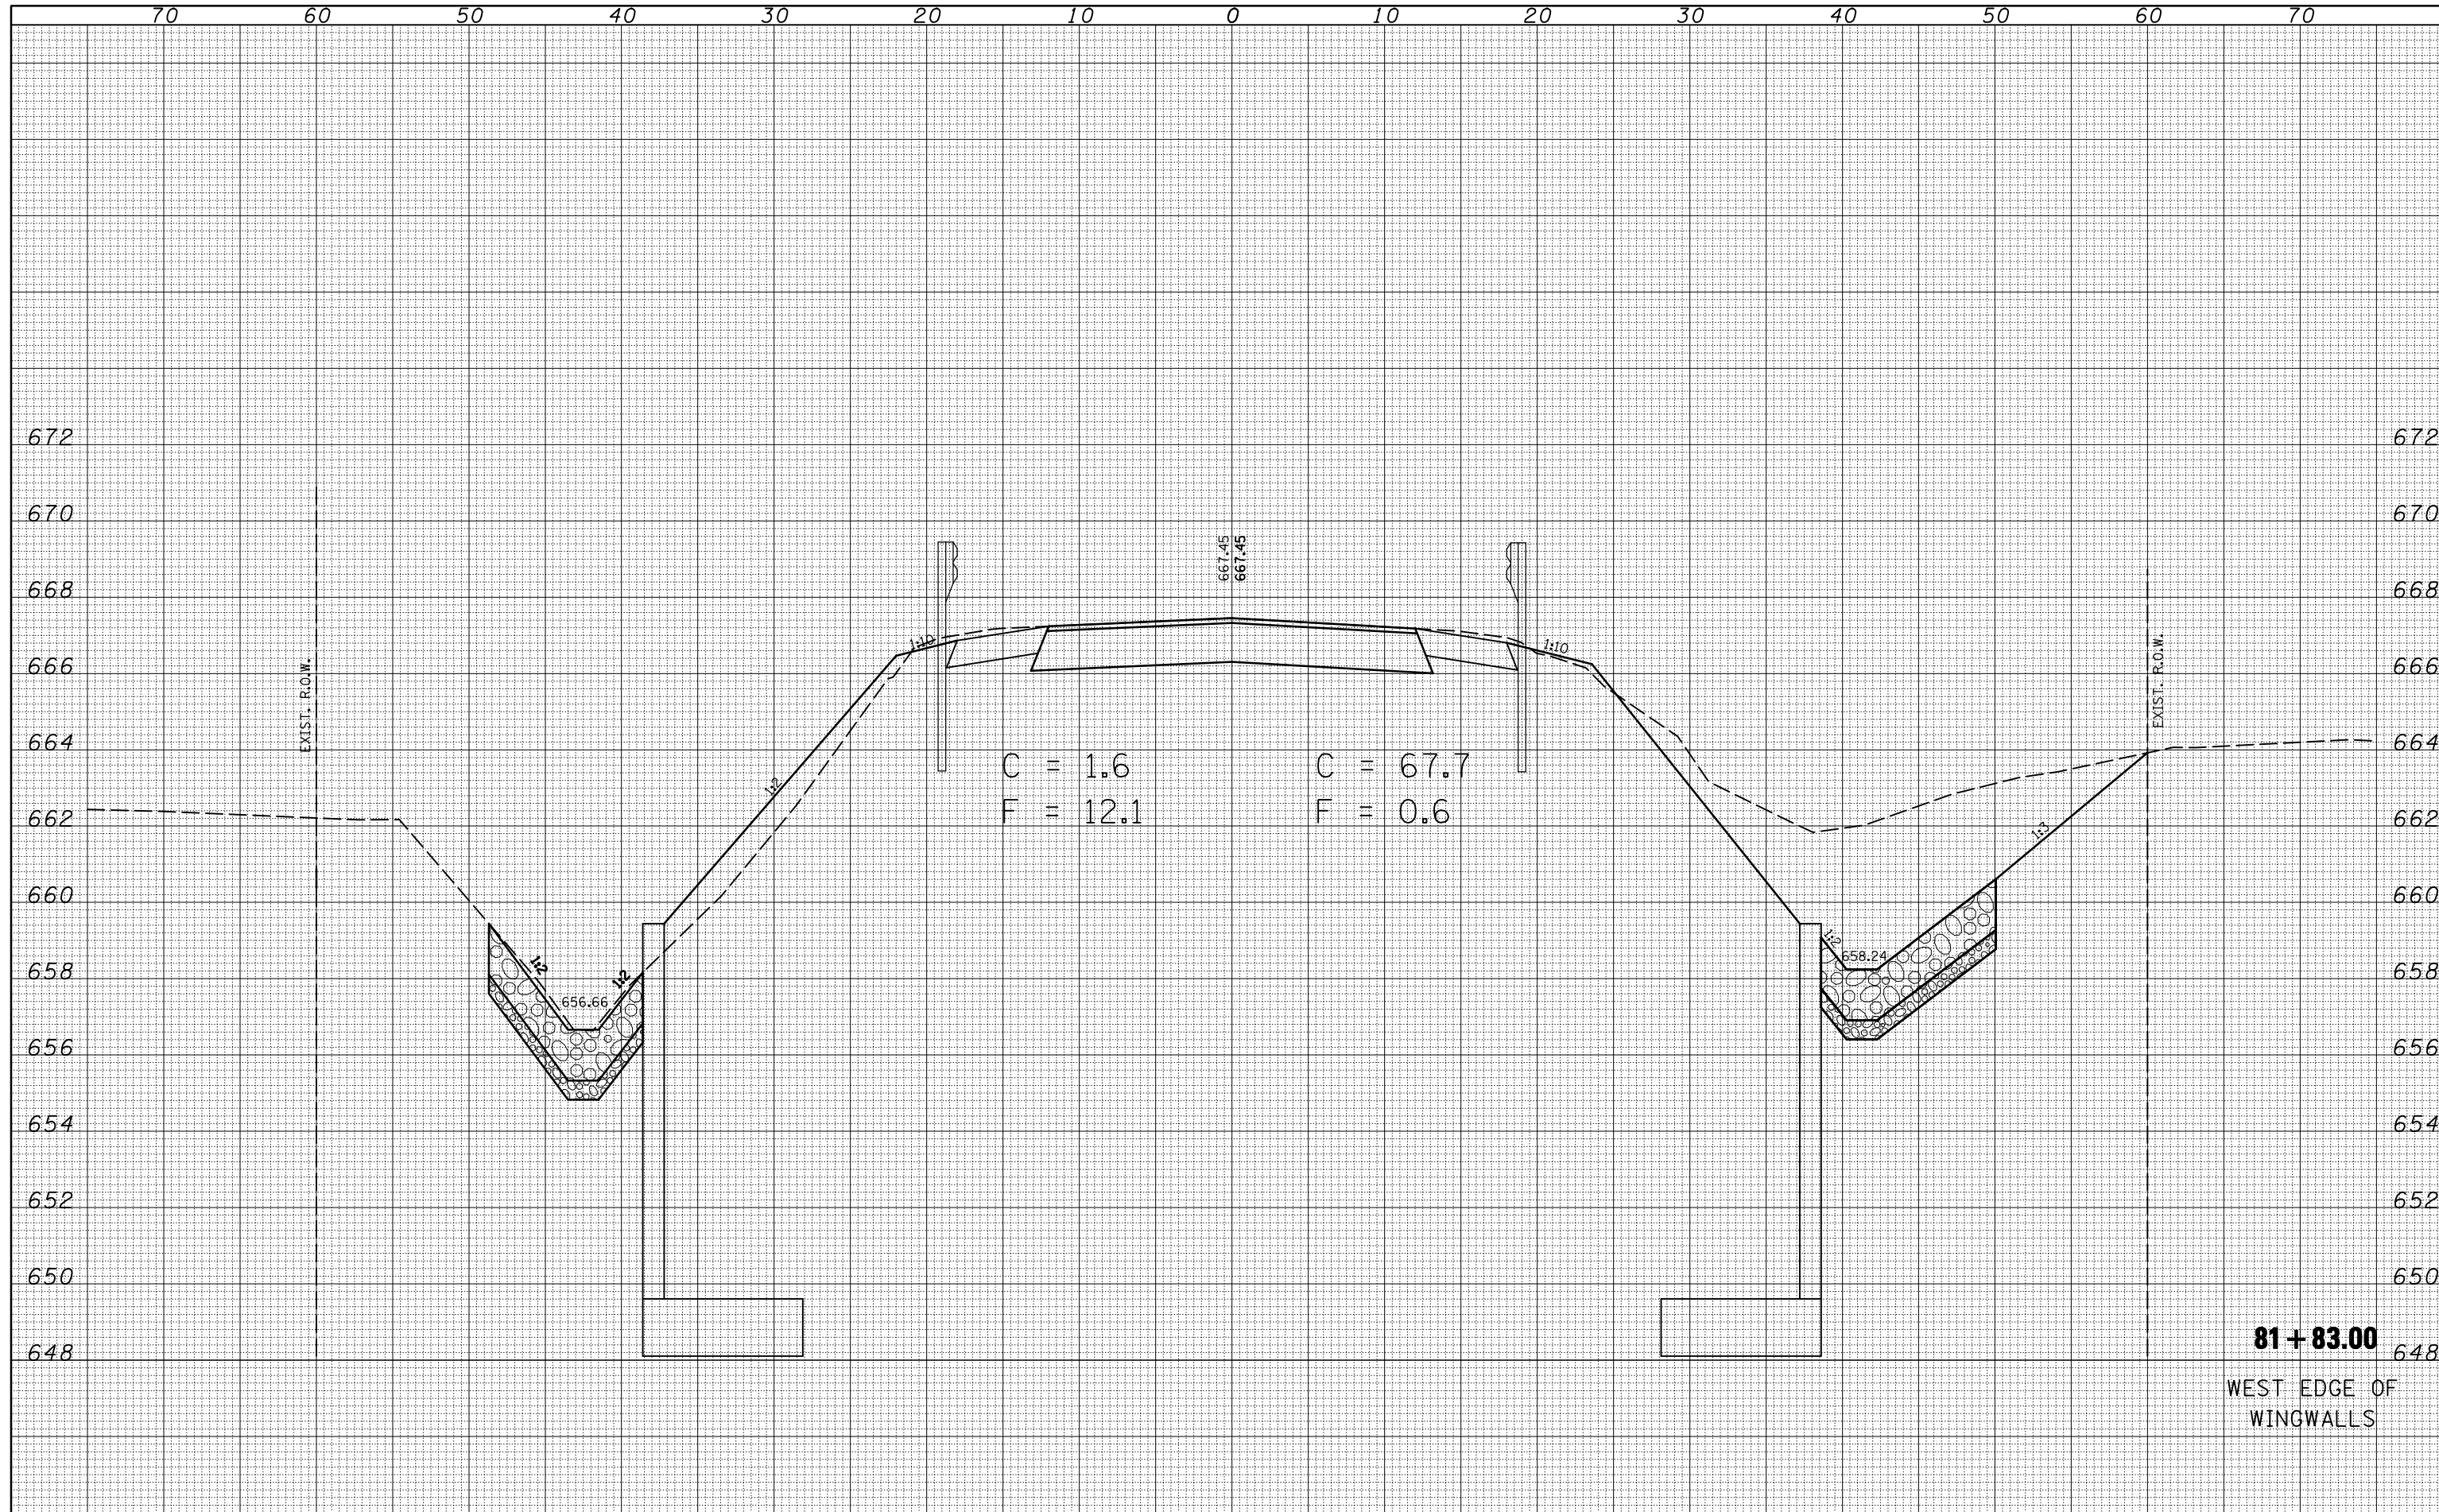

FILE NAME =	USER NAME = ceorlockjd	DESIGNED -	REVISIED -	STATE OF ILLINOIS DEPARTMENT OF TRANSPORTATION	US 36 CROSS SECTIONS	F.A.P. RTE.	SECTION	COUNTY	TOTAL SHEETS	SHEET NO.
ca:\pwwork\pwidot\cearlockjd\0110266\70223-sh	t-US36-xsht.dgn	DRAWN -	REVISIED -			323	(143BR)BR	Douglas	68	47
	PLOT SCALE = 10.0000 ' / IN.	CHECKED -	REVISIED -			CONTRACT NO. 70223				
	PLOT DATE = 12/17/2009	DATE -	REVISIED -			SCALE:	SHEET NO.	OF SHEETS	STA. 81+83.00	TO STA. 81+83.00