


DATE	
BY	
SURVEYED	
PLOTTED	
TEMPLATE	
AREAS	
CHECKED	
FINAL SURVEY	
NOTE BOOK	
NO.	

DATE	
BY	
SURVEYED	
PLOTTED	
TEMPLATE	
AREAS	
CHECKED	
ORIGINAL SURVEY	
NOTE BOOK	
NO.	

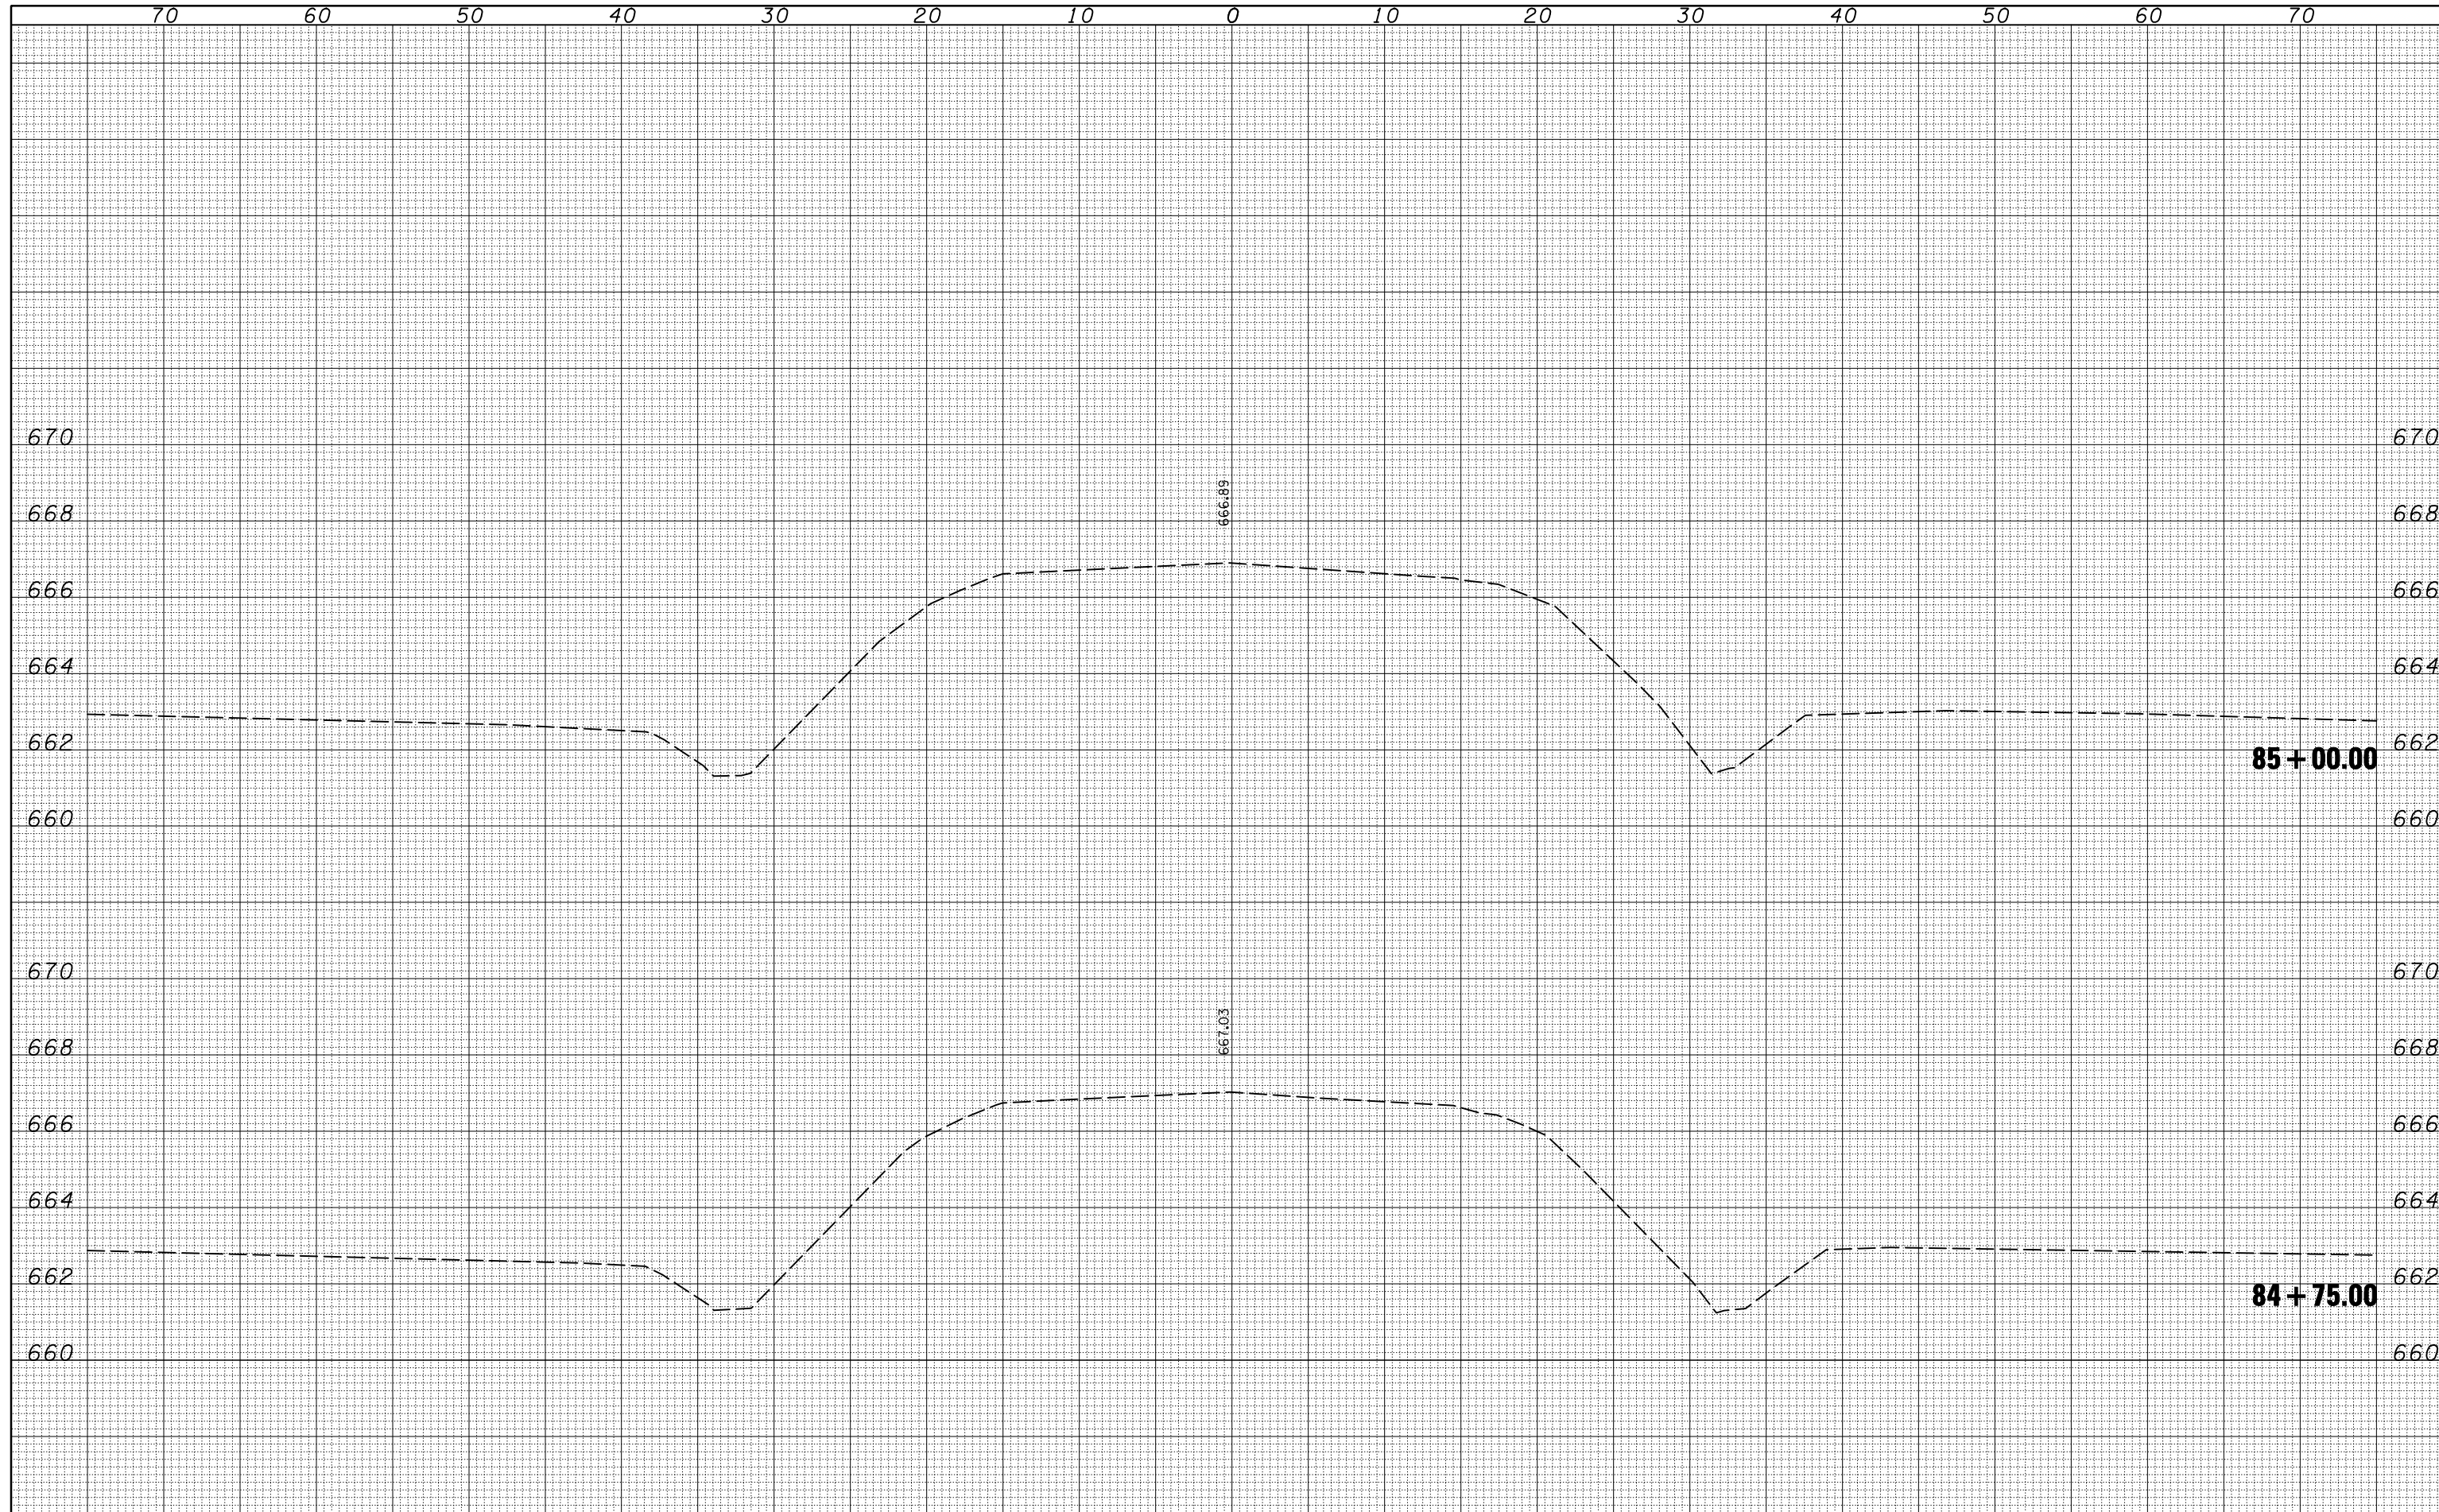

FILE NAME = c:\pwwork\pwidot\CEARLOCKJD\0110266\70223-sh

USER NAME = cealockjd  
 PLOT SCALE = 10.0000 ' / IN.  
 PLOT DATE = 12/17/2009

DESIGNED -  
 DRAWN -  
 CHECKED -  
 DATE -

REVISED -  
 REVISED -  
 REVISED -  
 REVISED -

**STATE OF ILLINOIS  
 DEPARTMENT OF TRANSPORTATION**

**US 36 CROSS SECTIONS**

SCALE: SHEET NO. OF SHEETS STA. 84+75.00 TO STA. 85+00.00

F.A.P. RTE.	SECTION	COUNTY	TOTAL SHEETS	SHEET NO.
323	(143BR)BR	Douglas	68	57
CONTRACT NO. 70223			ILLINOIS FED. AID PROJECT	