


70 60 50 40 30 20 10 0 10 20 30 40 50 60 70

DATE	
BY	
SURVEYED	
PLOTTED	
TEMPLATE	
AREAS	
CHECKED	
FINAL SURVEY	
NOTE BOOK	
NO.	

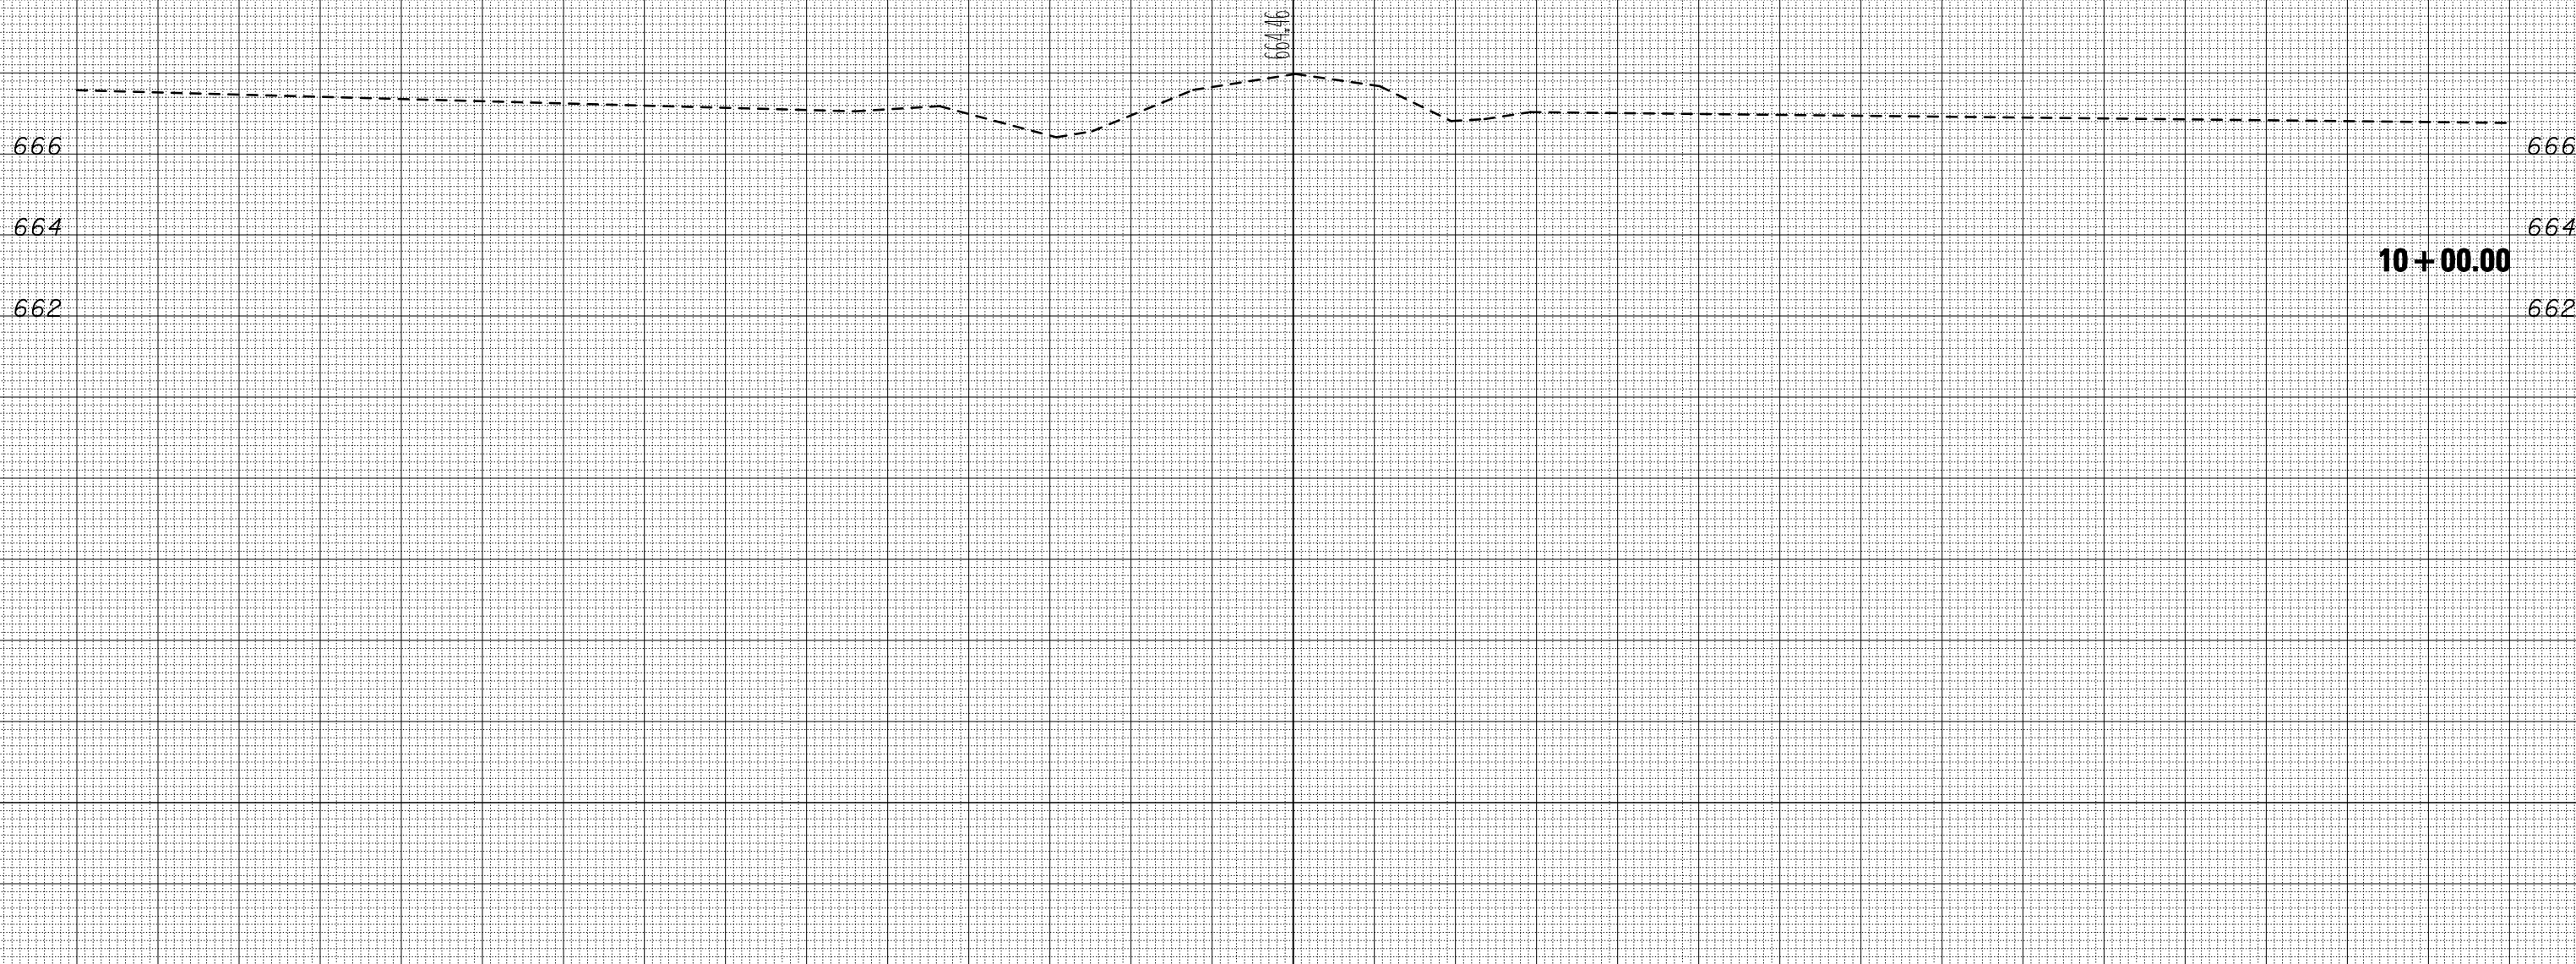

DATE	
BY	
SURVEYED	
PLOTTED	
TEMPLATE	
AREAS	
CHECKED	
ORIGINAL SURVEY	
NOTE BOOK	
NO.	

70 60 50 40 30 20 10 0 10 20 30 40 50 60 70

FILE NAME =  
 c:\pwwork\pwidot\CEARLOCKJD\0110266\70223-sh

USER NAME = ceorlockjd  
 stream\_n\ssht.dgn  
 PLOT SCALE = 10.0000 ' / IN.  
 PLOT DATE = 12/17/2009

DESIGNED -  
 DRAWN -  
 CHECKED -  
 DATE -

REVISED -  
 REVISED -  
 REVISED -  
 REVISED -

**STATE OF ILLINOIS  
 DEPARTMENT OF TRANSPORTATION**

**STREAM CROSS SECTIONS - NORTH**

SCALE: SHEET NO. 1 OF 4 SHEETS STA. 10+00.00 TO STA. 10+00.00

F.A.P. RTE.	SECTION	COUNTY	TOTAL SHEETS	SHEET NO.
323	(143BR)BR	Douglas	68	61
			CONTRACT NO. 70223	

ILLINOIS FED. AID PROJECT