


DATE	
BY	
SURVEYED	
PLOTTED	
TEMPLATE	
AREAS	
CHECKED	
FINAL SURVEY	
NOTE BOOK	
NO.	

DATE	
BY	
SURVEYED	
PLOTTED	
TEMPLATE	
AREAS	
CHECKED	
ORIGINAL SURVEY	
NOTE BOOK	
NO.	

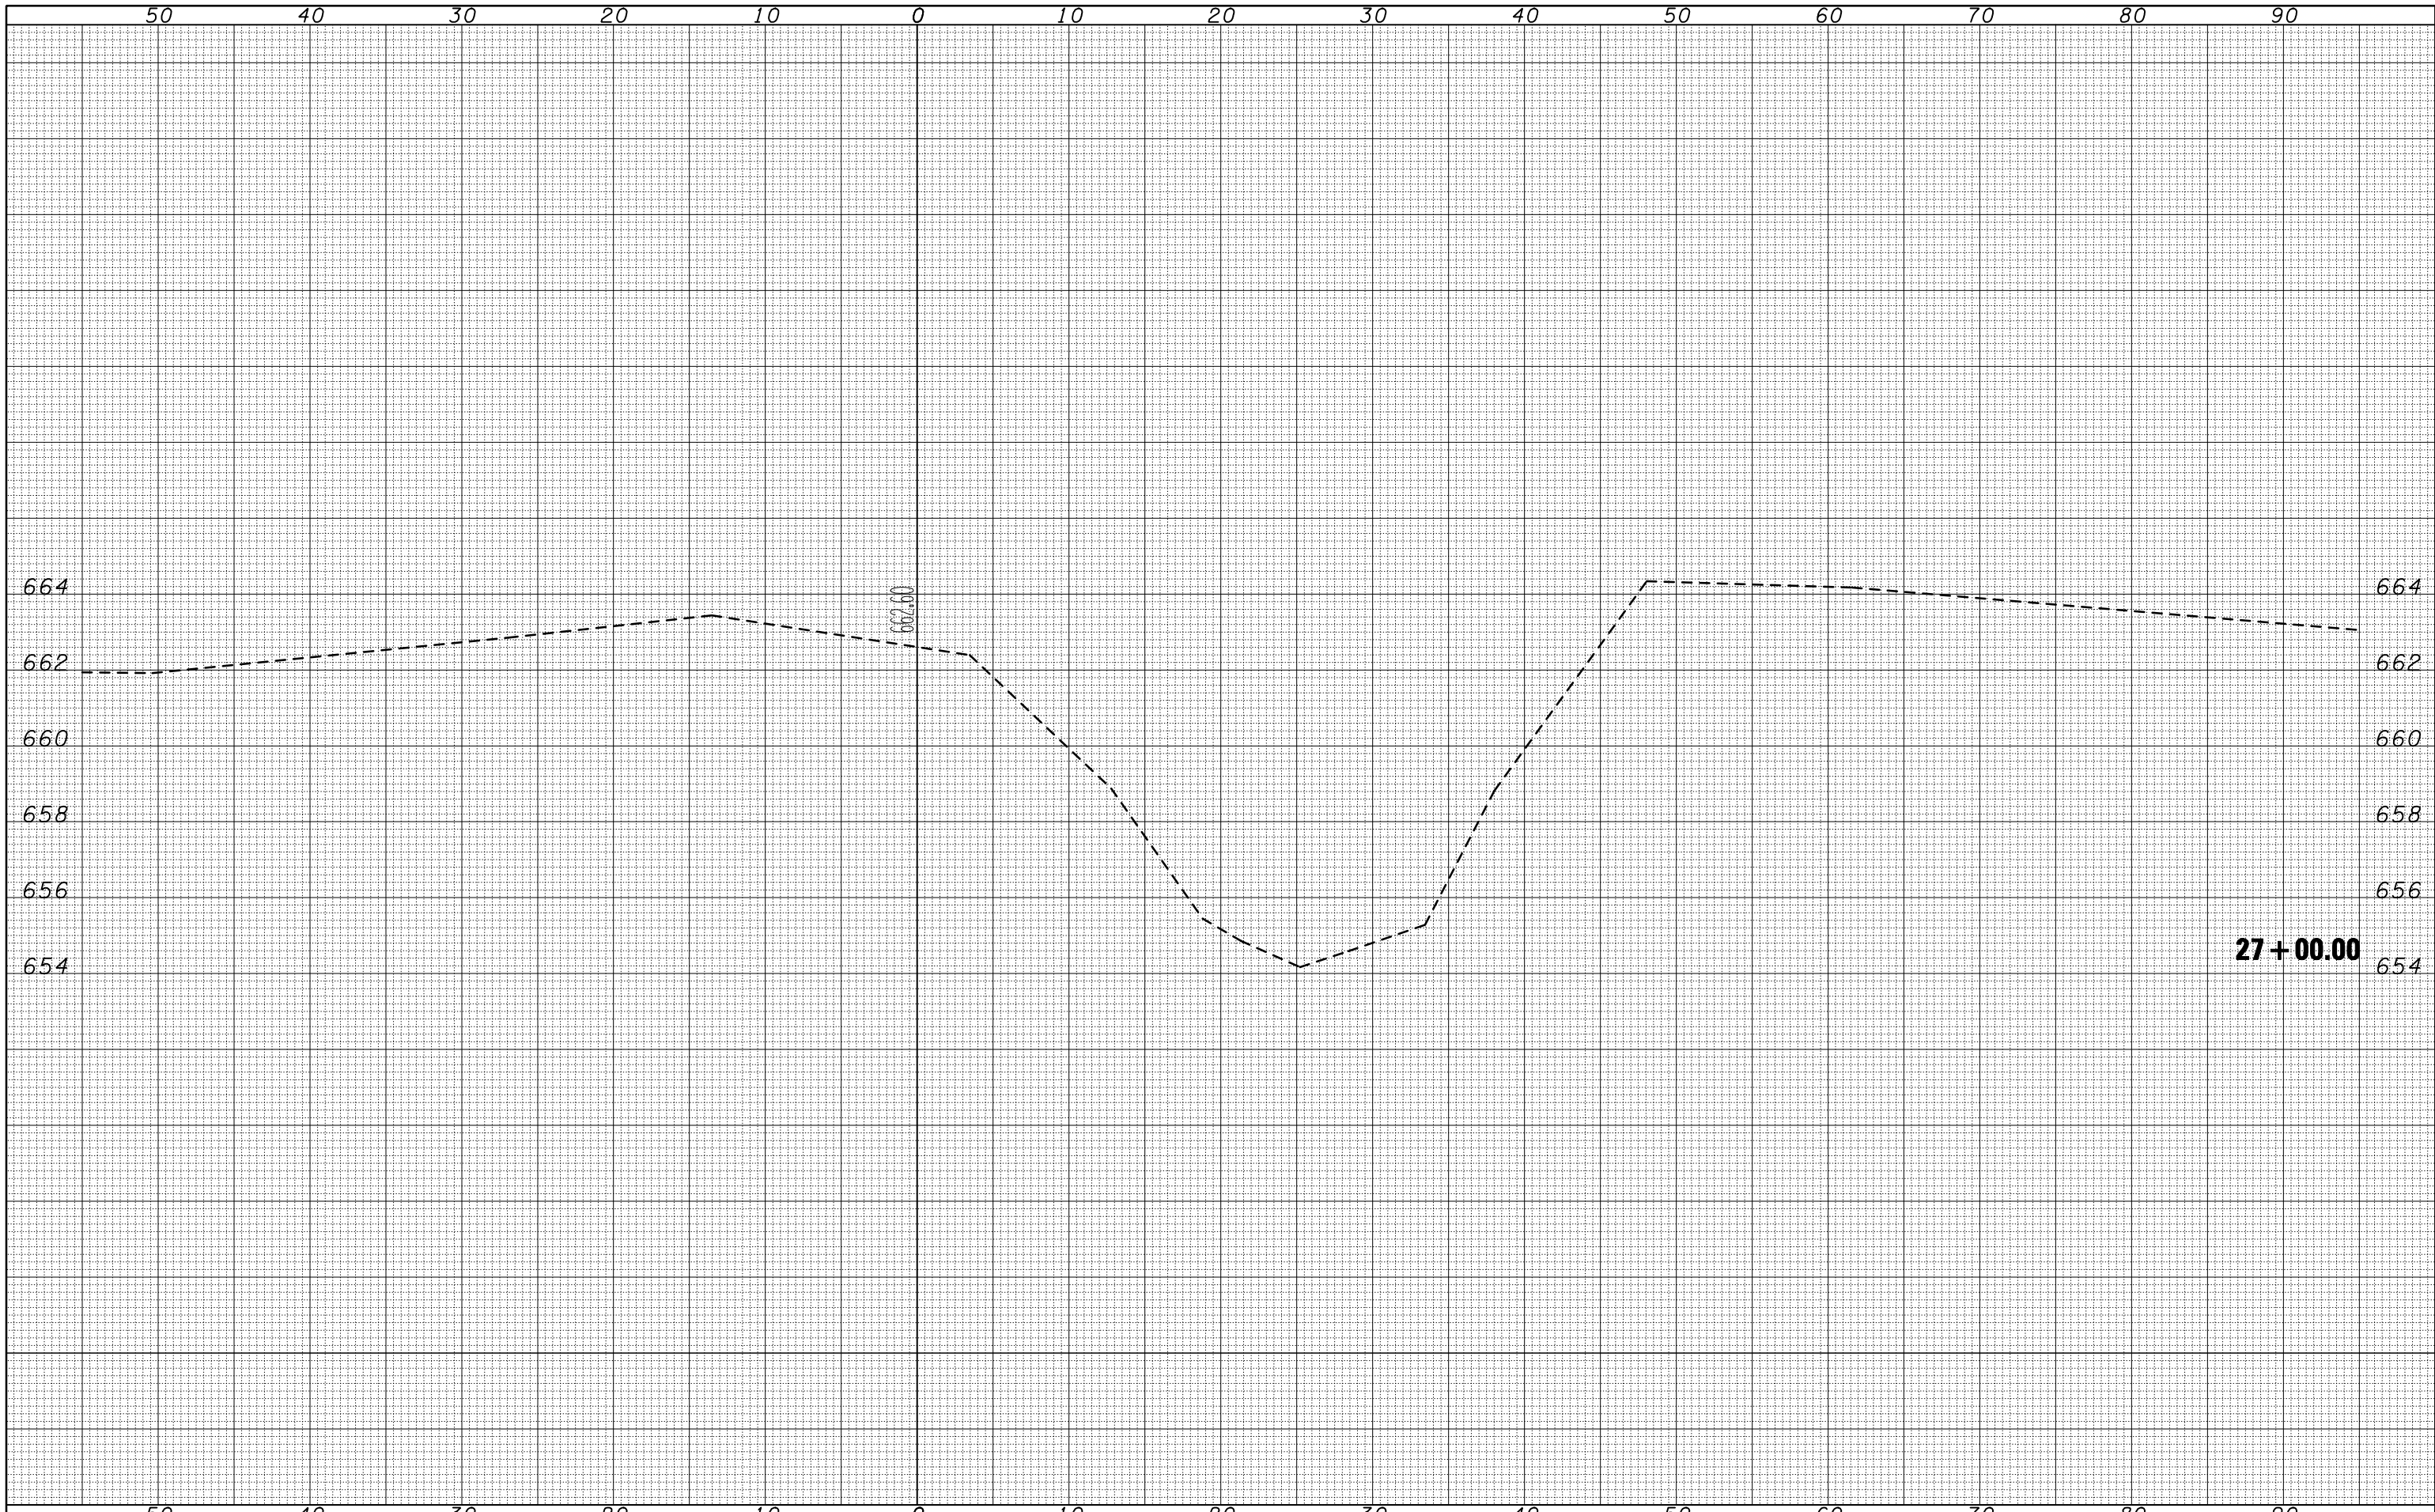

FILE NAME =
 c:\pwork\pwork\PWIDOT\CEARLOCKJD\0110266\70223-sh

USER NAME = ceorlockjd
 DRAWN -
 CHECKED -
 DATE -

DESIGNED -
 DRAWN -
 CHECKED -
 DATE -

REVISED -
 REVISED -
 REVISED -
 REVISED -

**STATE OF ILLINOIS
 DEPARTMENT OF TRANSPORTATION**

STREAM CROSS SECTIONS - SOUTH

SCALE: SHEET NO. 3 OF 4 SHEETS STA. 27+00.00 TO STA. 27+00.00

F.A.P. RTE. 323	SECTION (143BR)BR	COUNTY Douglas	TOTAL SHEETS 68	SHEET NO. 67
CONTRACT NO. 70223			ILLINOIS FED. AID PROJECT	