



EXISTING TYPICAL CROSS-SECTION
STATION 268+13.80 TO STATION 282+74.43

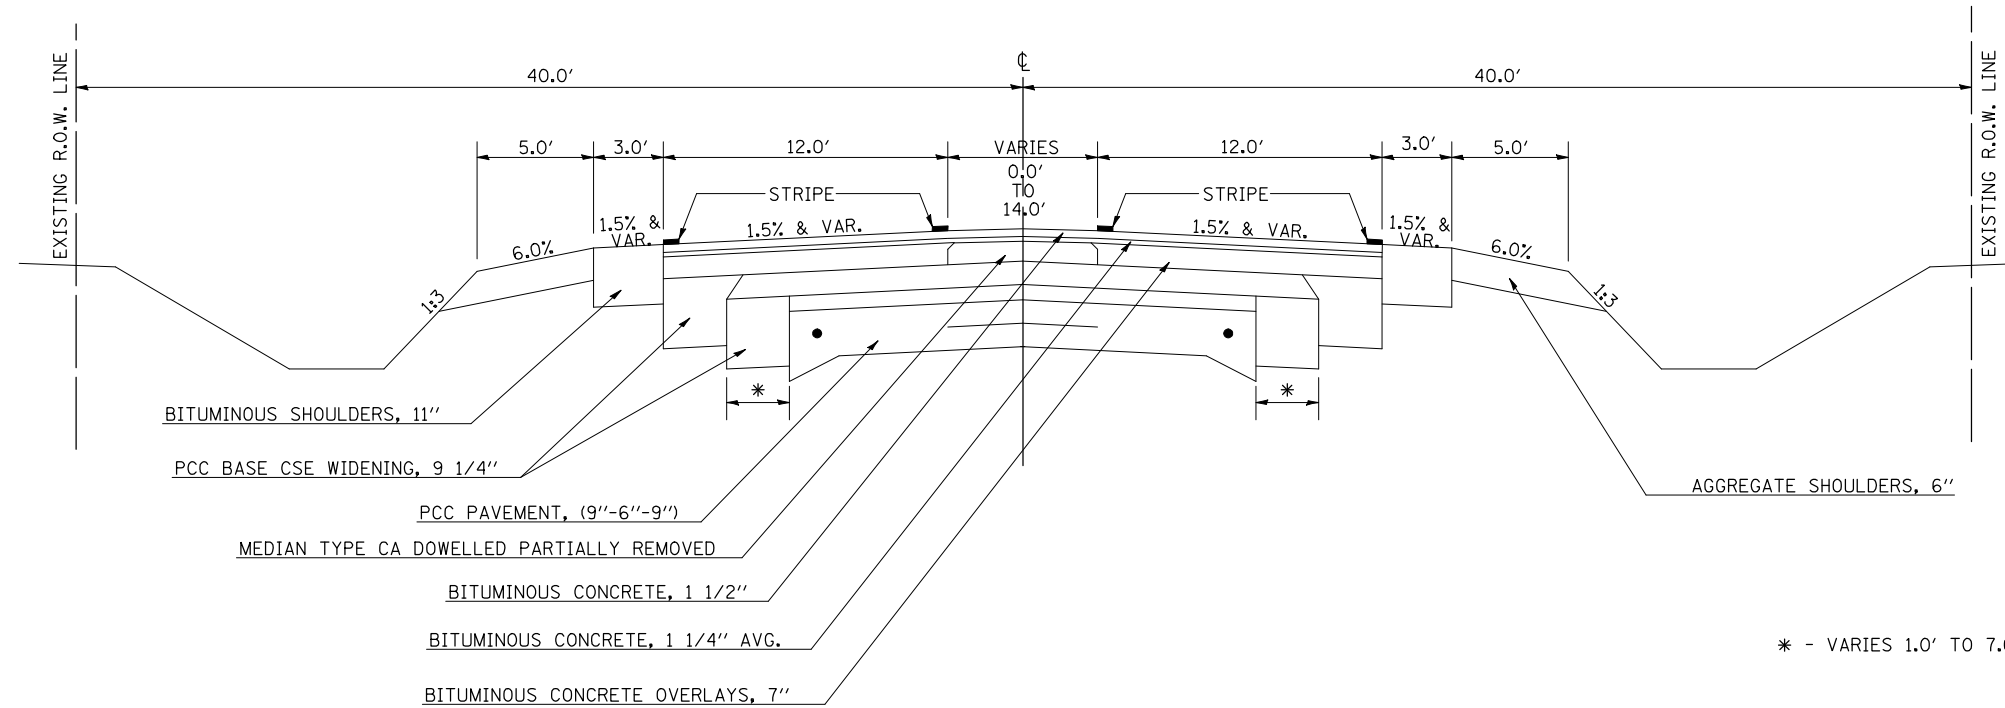

EXISTING TYPICAL CROSS-SECTION
STATION 282+74.43 TO STATION 309+08.95

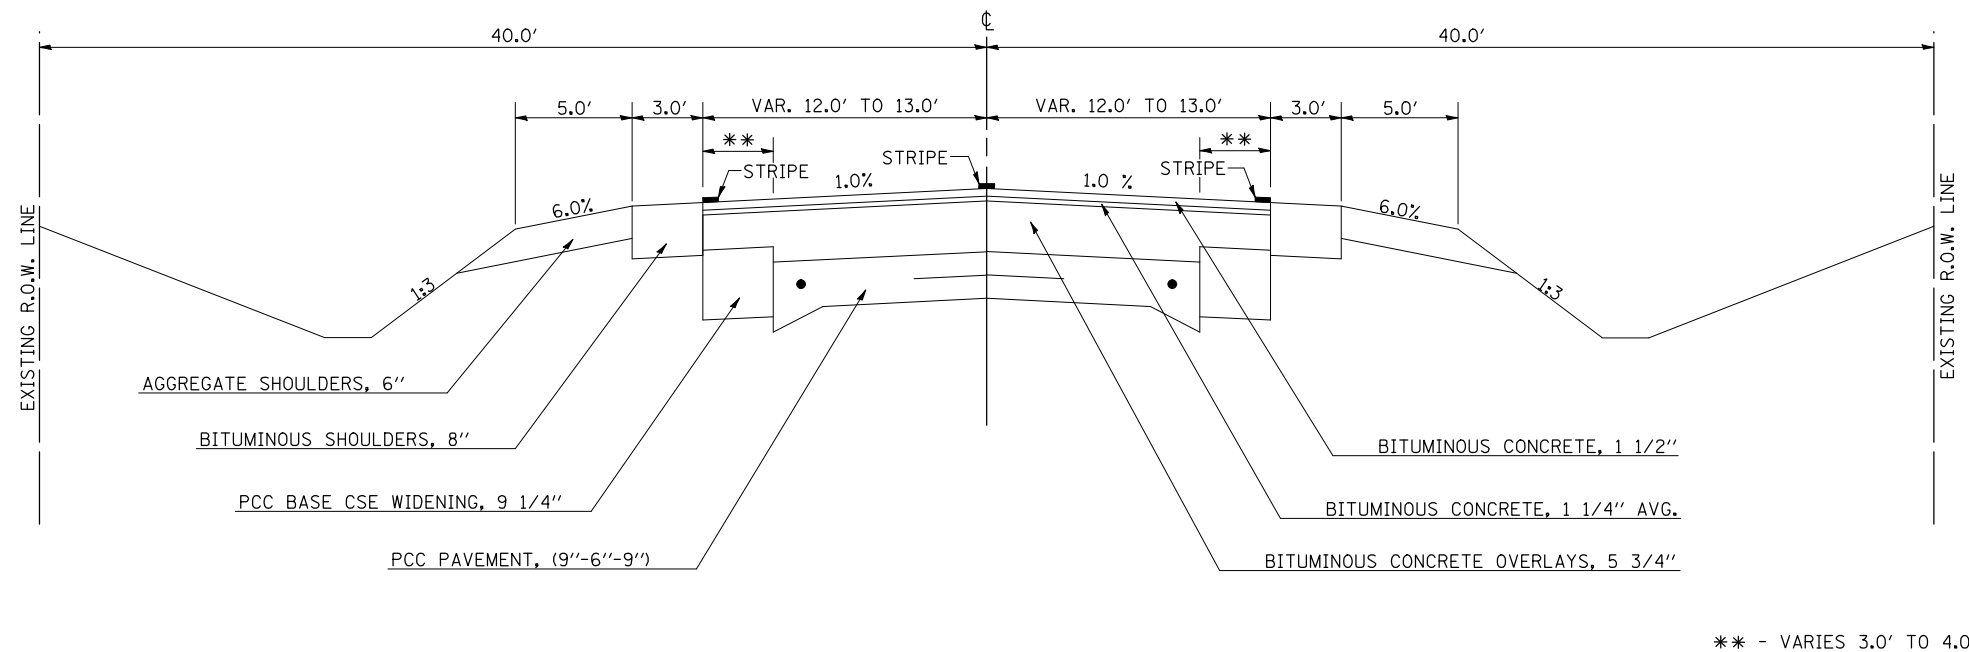

• DOUGLAS & EDGAR

FILE NAME =	USER NAME = shererjm	DESIGNED - SCJ	REVISED -
ct:\pw\work\PWIDOT\SHERERJM\0115071\0570768-sht-typic01.dgn		DRAWN - JDC	REVISED -
PLOT SCALE = 40.0000' / IN.		CHECKED -	REVISED -
PLOT DATE = 11/27/2009		DATE - 01/06/09	REVISED -

STATE OF ILLINOIS
DEPARTMENT OF TRANSPORTATION

EXISTING TYPICAL CROSS SECTIONS

SCALE: N/A SHEET NO. 1 OF 4 SHEETS STA. TO STA.

F.A.P. RTE.	SECTION	COUNTY	TOTAL SHEETS	SHEET NO.
323	(145,146(RS-3 & 147RS-5)	*	27	5
FED. ROAD DIST. NO. ILLINOIS FED. AID PROJECT			CONTRACT NO. 70760	