


PLAN	SUBMITTED	BY	DATE
	PLOTTED		
	ALIGNED		
	CHECKED		
	FILED		
	CADD FILE NAME		
NOTE BOOK NO.			

PROFILE	SUBMITTED	BY	DATE
	PLOTTED		
	GRADES CHECKED		
	STRUCTURE NOTATIONS OK'D		
NOTE BOOK NO.			

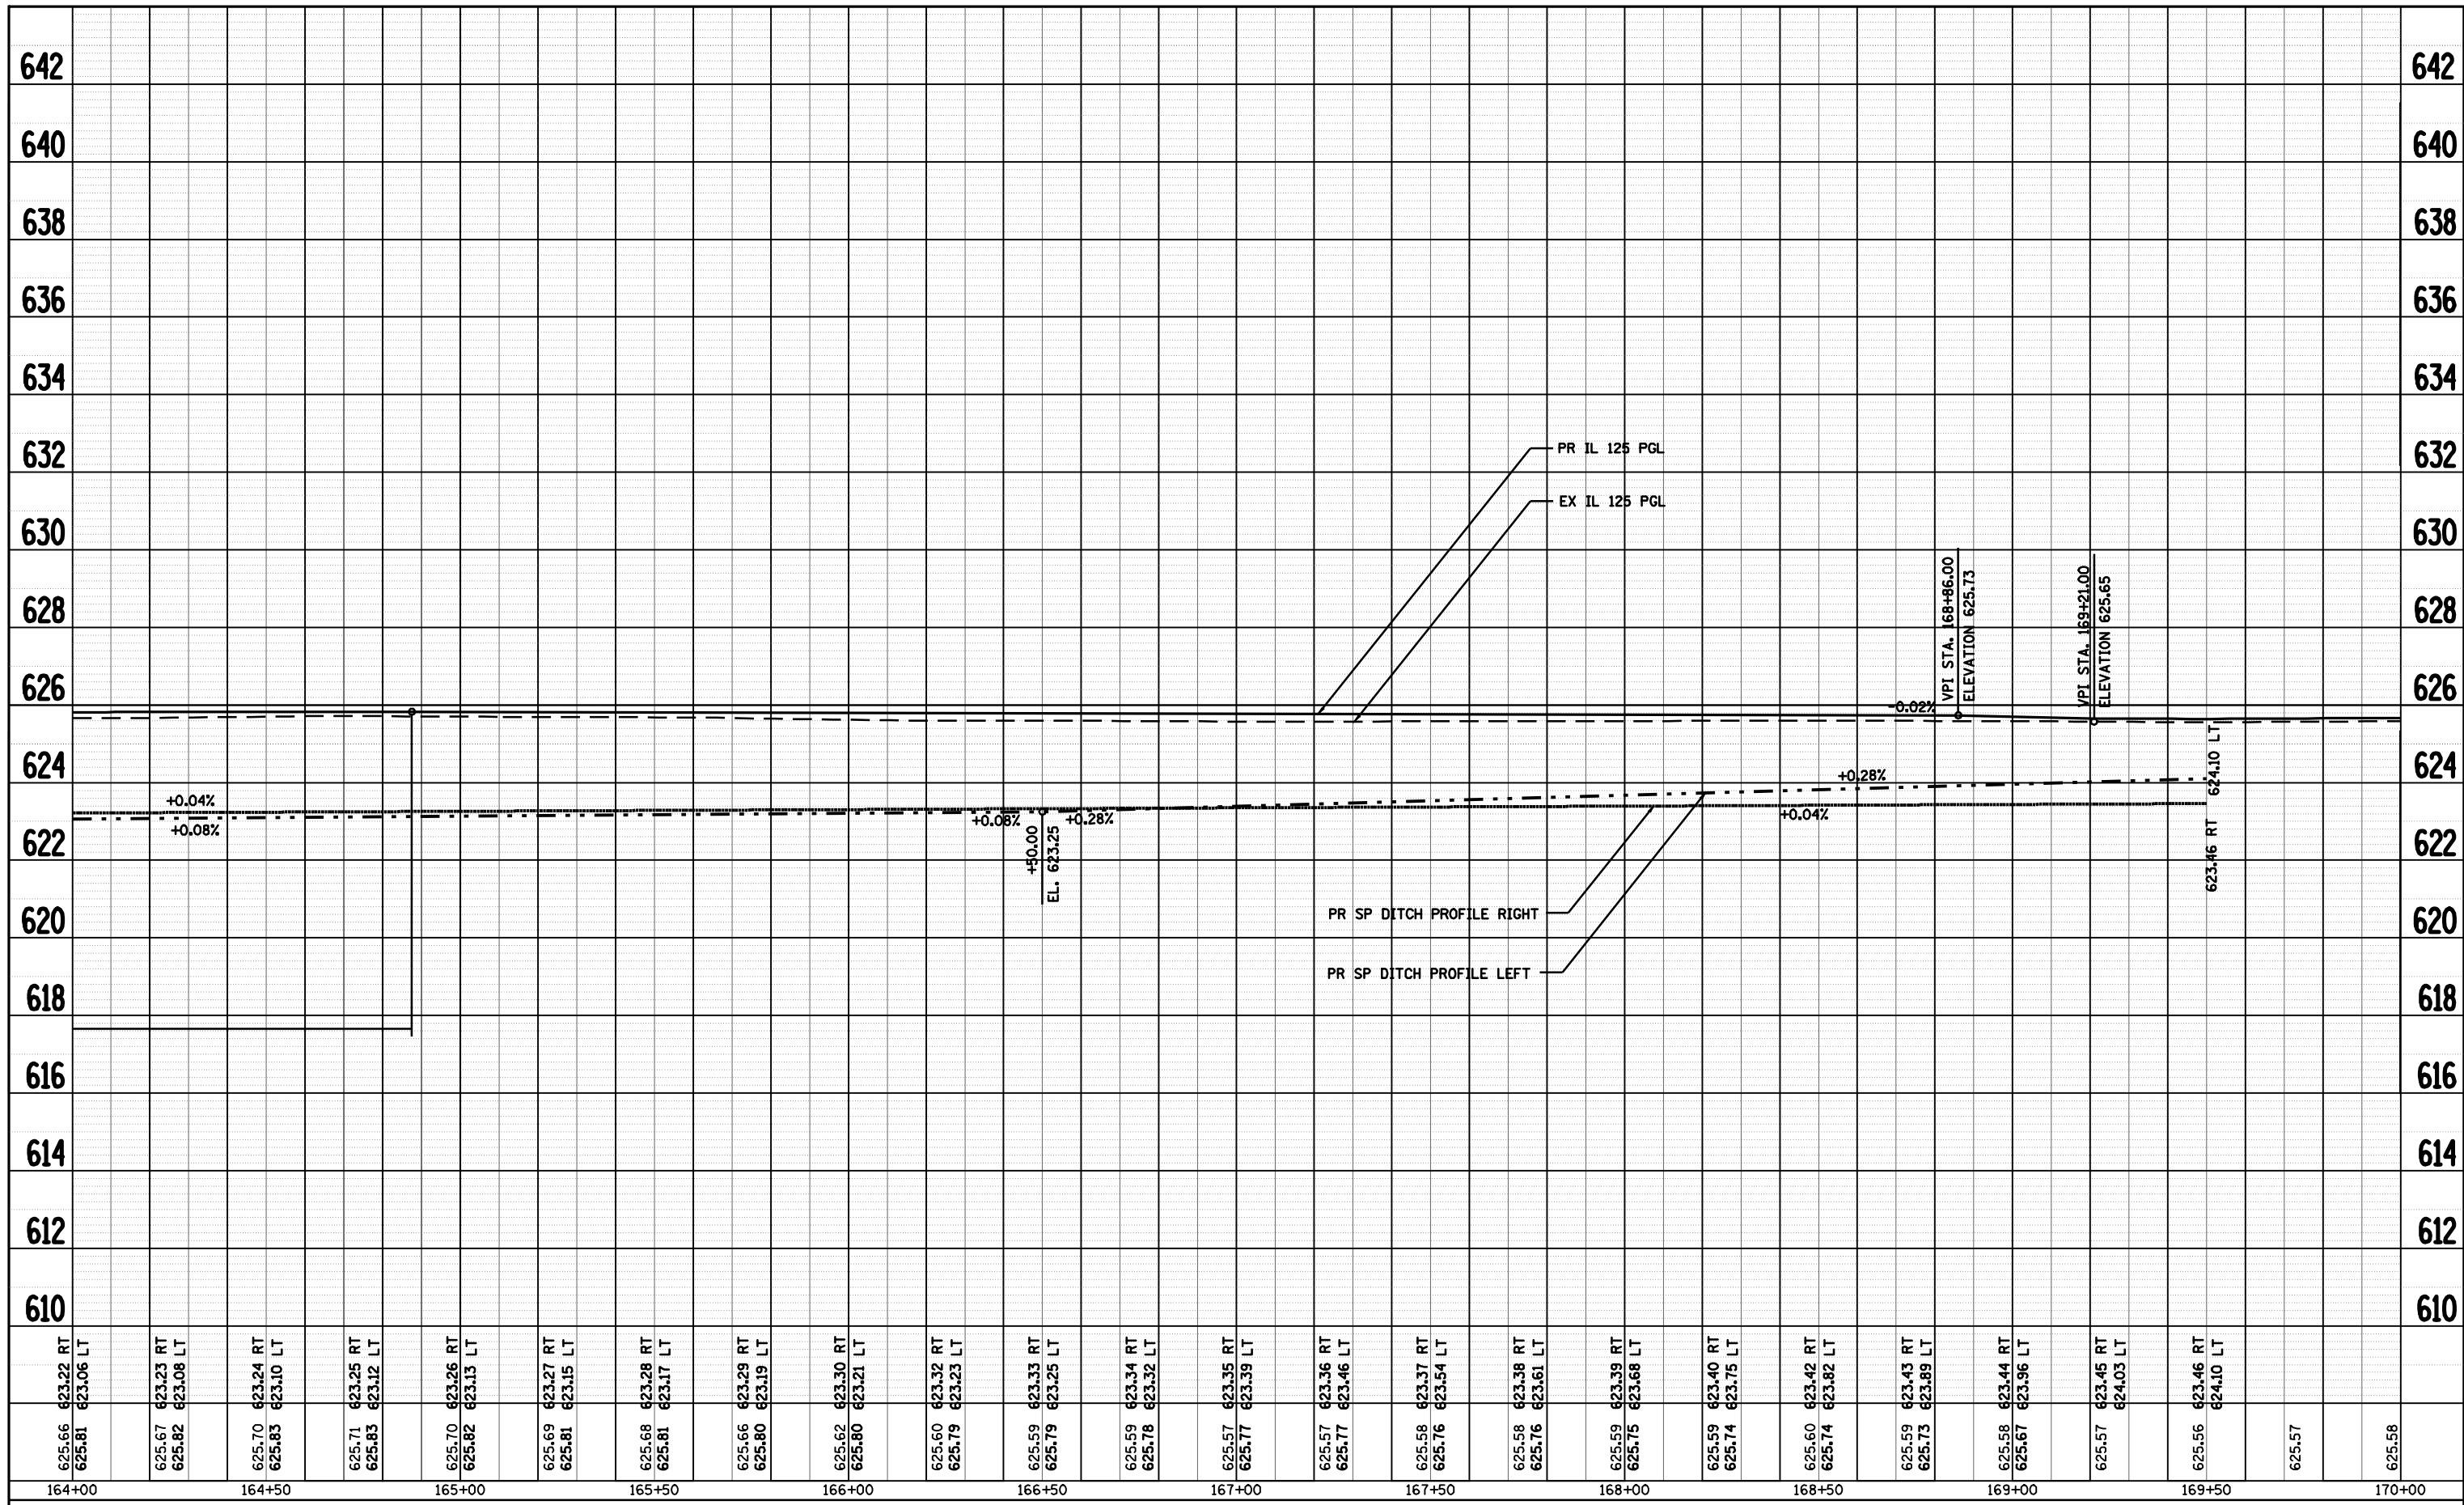

FILE NAME =	USER NAME = coxte	DESIGNED -	REVISED -
c:\pwwork\pwwid01\COXTE\dms22819\0672C49	sh:prof_21.dgn	DRAWN -	REVISED -
	PLOT SCALE = 48.0000' / IN.	CHECKED -	REVISED -
	PLOT DATE = Dec-18-2009 04:49:17PM	DATE -	REVISED -

**STATE OF ILLINOIS
DEPARTMENT OF TRANSPORTATION**

IL 125 PROFILES ROADWAY AND SPECIAL DITCHES			
SCALE: 1" = 20'	SHEET NO.	OF SHEETS	STA. 164+00.00 TO STA. 170+00.00

F.A.P. RTE.	SECTION	COUNTY	TOTAL SHEETS	SHEET NO.
67	105(RS-6) 106(RS-4)	*	88	44
CONTRACT NO. 72C49				
ILLINOIS FED. AID PROJECT				