


NOTE: MOVE EXISTING NB LEFT TURN LANE STOP BAR 5' SOUTH.  
 REMOVE & REPLACE EXISTING PAVEMENT MARKING ON ANDREW RD 100' EAST & 100' WEST OF IL 29

- THERMOPLASTIC**
- (A) EX & PR PAVEMENT MARKING - LINE - 5" WHITE (SOLID)
  - (B) EX & PR PAVEMENT MARKING - LINE - 5" DOUBLE YELLOW (SOLID)
  - (C) EX & PR PAVEMENT MARKING - LINE - 6" WHITE (SOLID)
  - (D) EX & PR PAVEMENT MARKING - LINE - 8" WHITE (SOLID)
  - (E) EX & PR PAVEMENT MARKING - LINE - 12" WHITE (SOLID)
- PREFORMED PLASTIC**
- (F) EX PAVEMENT MARKING TY B INLAID - LETTERS & SYMBOLS - WHITE (SOLID) (PR THERMOPLASTIC)
  - (G) EX PAVEMENT MARKING TY B INLAID - LINE - 24" WHITE (SOLID) (PR THERMOPLASTIC)

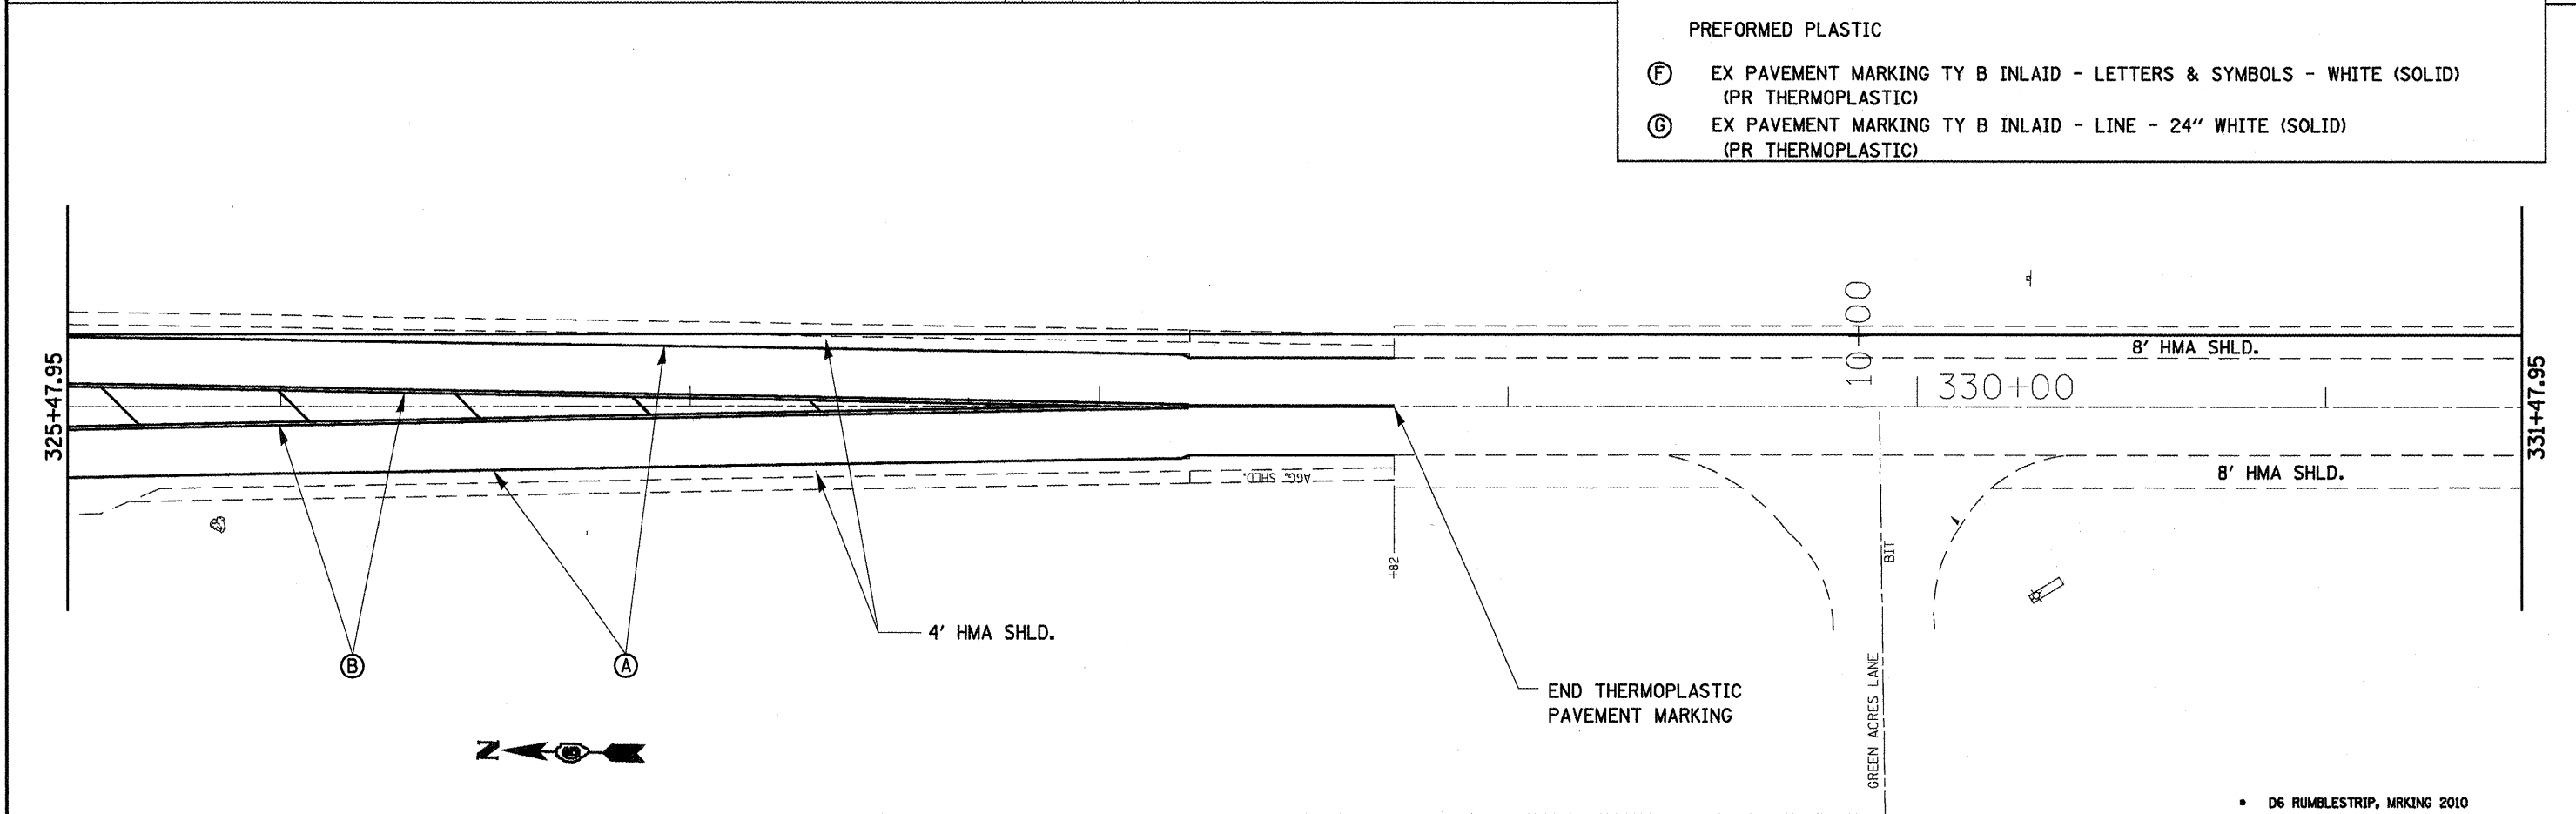

FILE NAME =	USER NAME = leughlrm1	DESIGNED -	REVISED -	<b>STATE OF ILLINOIS DEPARTMENT OF TRANSPORTATION</b>	<b>PAVEMENT MARKING PLAN</b>	F.A.P. RTE. 658	SECTION	COUNTY	TOTAL SHEETS	SHEET NO.	
et\pvc\work\PIWIDOT\LAUGHLINRL\0157369\072019-shr-IntPaveMark.dgn		DRAWN -	REVISED -			658		SANGAMON	16	15	
PLOT SCALE = 48,0000' / IN.		CHECKED -	REVISED -			CONTRACT NO. 72D19					
PLOT DATE = Aug-28-2009 02:47:53PM		DATE -	REVISED -			ILLINOIS FED. AID PROJECT					
					SCALE:	SHEET NO.	OF	SHEETS	STA.	TO STA.	