
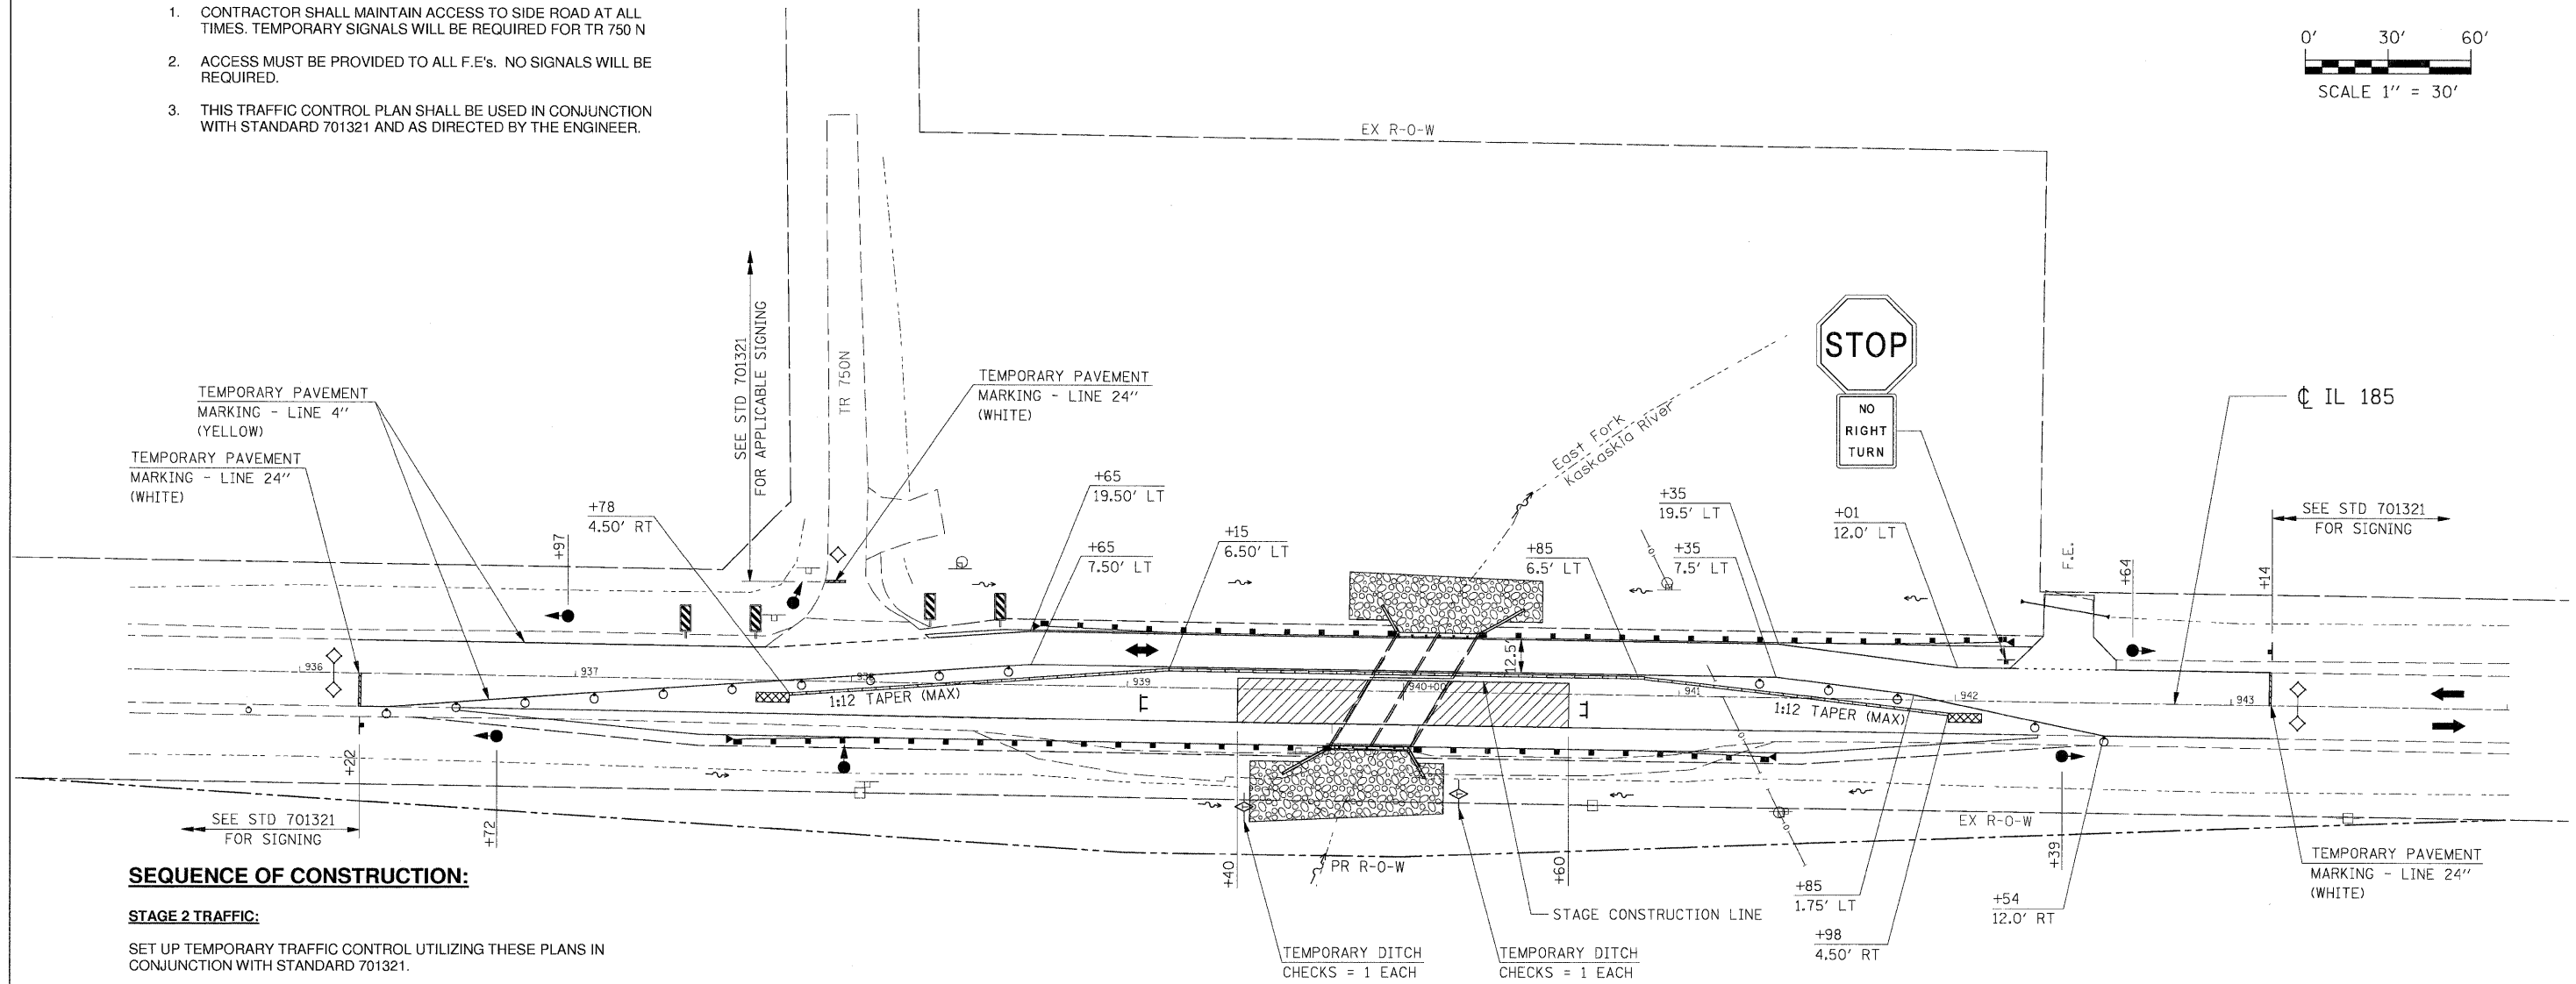


GENERAL STAGING NOTES:

1. CONTRACTOR SHALL MAINTAIN ACCESS TO SIDE ROAD AT ALL TIMES. TEMPORARY SIGNALS WILL BE REQUIRED FOR TR 750 N
2. ACCESS MUST BE PROVIDED TO ALL F.E.'s. NO SIGNALS WILL BE REQUIRED.
3. THIS TRAFFIC CONTROL PLAN SHALL BE USED IN CONJUNCTION WITH STANDARD 701321 AND AS DIRECTED BY THE ENGINEER.

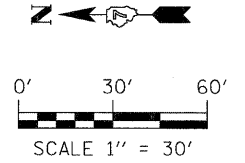

SEQUENCE OF CONSTRUCTION:

STAGE 2 TRAFFIC:

SET UP TEMPORARY TRAFFIC CONTROL UTILIZING THESE PLANS IN CONJUNCTION WITH STANDARD 701321.

RELOCATE TEMPORARY CONCRETE BARRIER AND PLACE PAVEMENT MARKING IN ACCORDANCE WITH THESE PLANS AND STANDARD 701321.

REMOVE ANY CONFLICTING PAVEMENT MARKINGS.

CHANNEL ALL TRAFFIC TO EAST SIDE OF BOX CULVERT AND PROPOSED SHOULDER.

STAGE 2 CONSTRUCTION:

REMOVE STAGE 2 PORTION OF EXISTING BOX CULVERT AND PAVEMENT.

CONSTRUCT REMAINDER OF BOX CULVERT AND RIP RAP.

CONSTRUCT PROPOSED GUARDRAIL ON WEST SIDE OF ROAD.


POST-STAGE TRAFFIC:

REMOVE TEMPORARY TRAFFIC SIGNALS AND TEMPORARY CONCRETE BARRIER.

SHIFT TRAFFIC AS NEEDED TO BUILD UP PAVEMENT TO FINAL PROFILE UTILIZING STANDARD 701306.

POST-STAGE CONSTRUCTION:

FOLLOWING COMPLETION OF STAGE 2, CONSTRUCT FINAL ROADWAY AND SHOULDER SURFACE, AGGREGATE SHOULDERS, ENTRANCES, SIDE ROADS, FINAL STRIPING AND SEEDING.

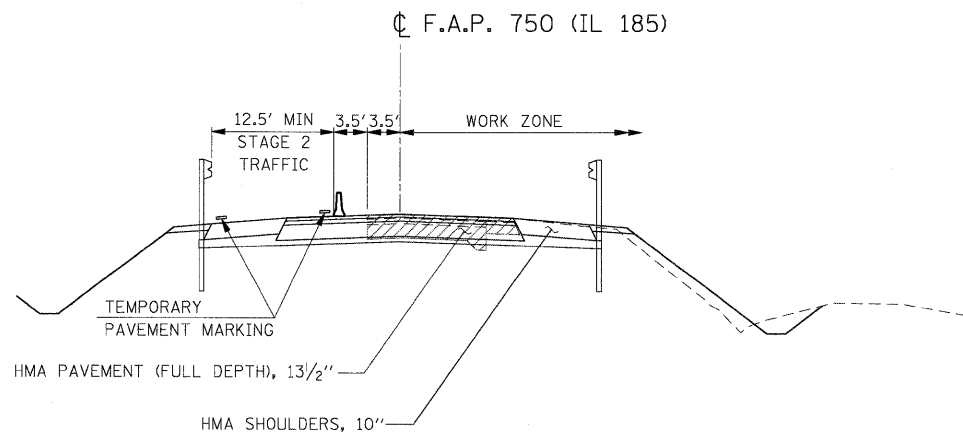

STAGE 2 TYPICAL SECTION

LEGEND

- ↑ SIGN
- DRUM WITH STEADY BURNING LIGHT (BI-DIRECTIONAL)
- TRAFFIC SIGNAL
- ▬ TEMPORARY CONCRETE BARRIER
- ▨ IMPACT ATTENUATOR, TEMPORARY
- ▩ PAVEMENT REMOVAL
- ➔ DIRECTION OF TRAFFIC
- ⊥ TYPE III BARRICADE
- ◇ LOOP DETECTORS
- ▤ DOUBLE VERTICAL PANEL

FILE NAME = G:\S08026-5\CADD Sheets\0774110-sh1-STAGE2.dgn	USER NAME = IE Consultants	DESIGNED -	REVISED -	STATE OF ILLINOIS DEPARTMENT OF TRANSPORTATION	MAINTENANCE OF TRAFFIC STAGE 2			PROPOSED S.N. 026-2020				
		DRAWN -	REVISED -					F.A. RTE.	SECTION	COUNTY	TOTAL SHEETS	SHEET NO.
		CHECKED -	REVISED -					• F.A.P. RTE. 750, F.A.S. RTE. 719		FAYETTE	54	17
		DATE -	REVISED -					FED. ROAD DIST. NO.		ILLINOIS	FED. AID PROJECT	
				SCALE:	SHEET NO.	OF SHEETS	STA.	TO STA.	CONTRACT NO. 74110			