


FINAL SURVEY	SURVEYED	BY	DATE
NOTE BOOK NO.	PLOTTED		
	TEMPLATE		
	AREAS CHECKED		

ORIGINAL SURVEY	SURVEYED	BY	DATE
NOTE BOOK NO.	PLOTTED		
	TEMPLATE		
	AREAS CHECKED		

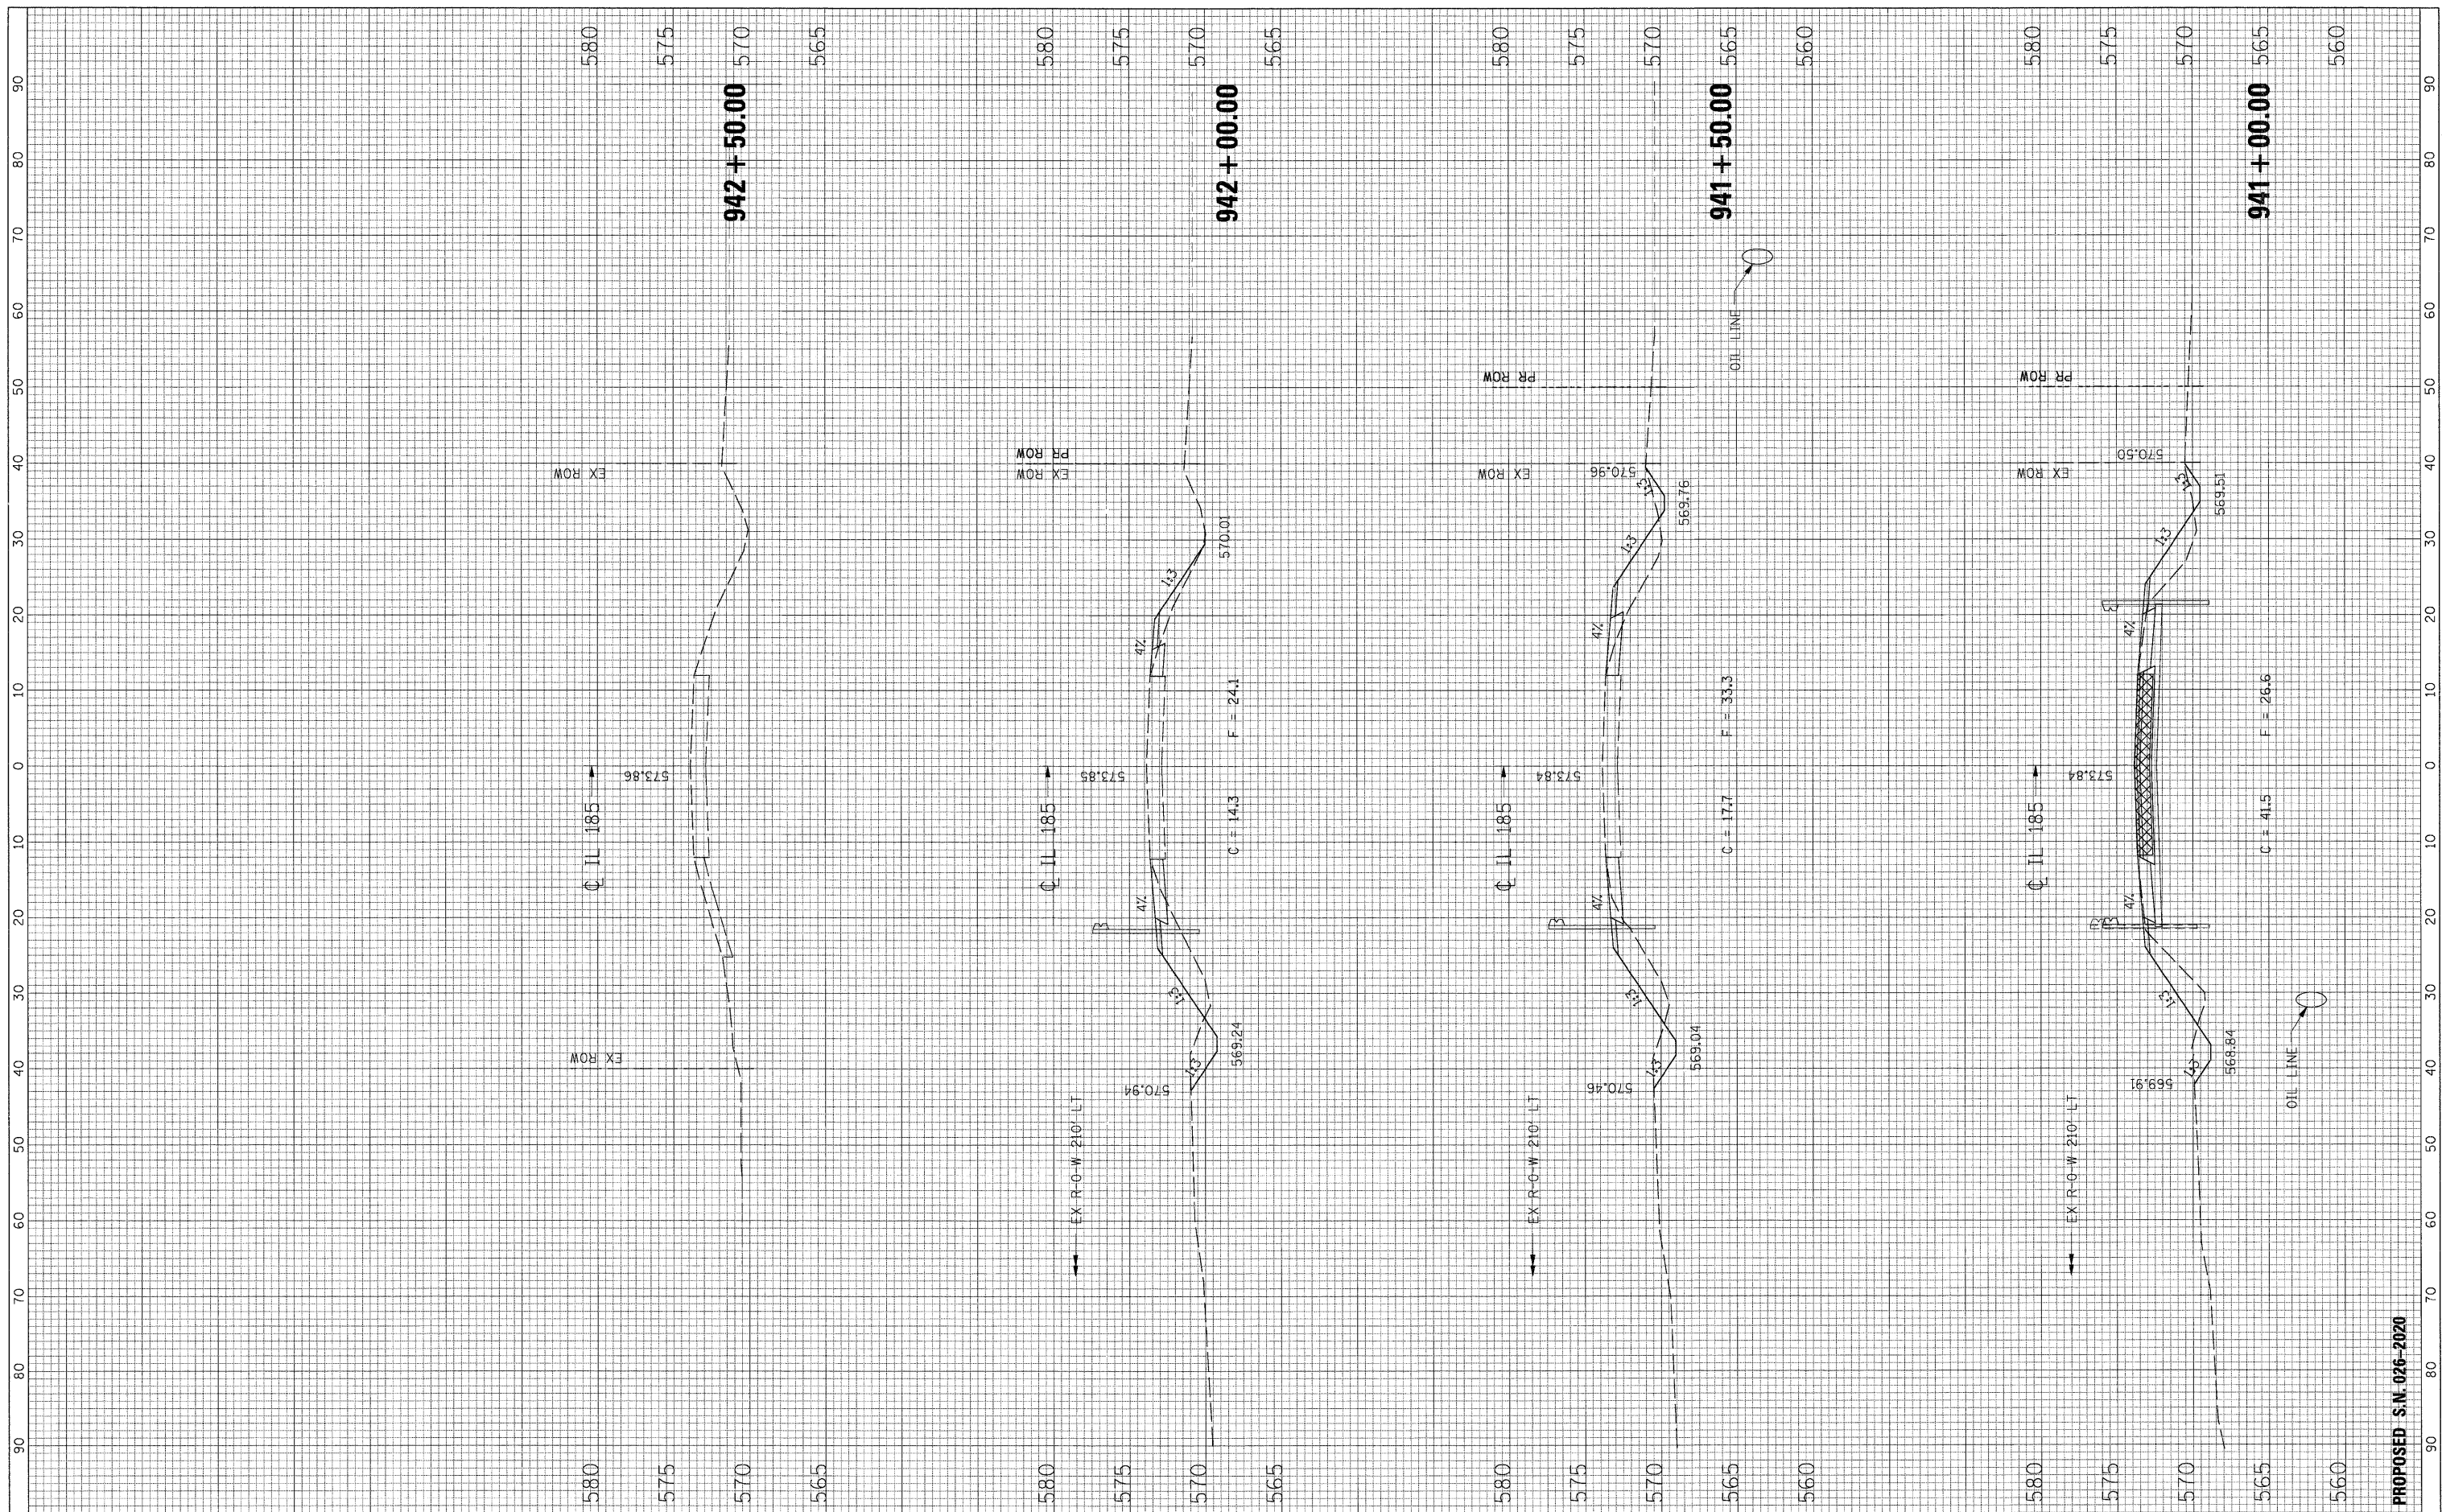

FILE NAME = G:\S08026-5\CADD Sheets\0774110-sht-X5sh.t.dgn

USER NAME = IE Consultants
 PLOT SCALE = 10.0000' / IN.
 PLOT DATE = 9/29/2009

DESIGNED -
 DRAWN -
 CHECKED -
 DATE -

REVISED -
 REVISED -
 REVISED -
 REVISED -

**STATE OF ILLINOIS
 DEPARTMENT OF TRANSPORTATION**

CROSS SECTIONS - IL ROUTE 185

SCALE: SHEET NO. OF SHEETS STA. 941+00.00 TO STA. 942+50.00

F.A. RTE.	SECTION	COUNTY	TOTAL SHEETS	SHEET NO.
*	114B-1(1) & 114B-1(2)	FAYETTE	54	30
*	F.A.P. RTE. 750, F.A.S. RTE. 719	CONTRACT NO.	74110	
ILLINOIS FED. AID PROJECT				

PROPOSED S.N. 026-2020