
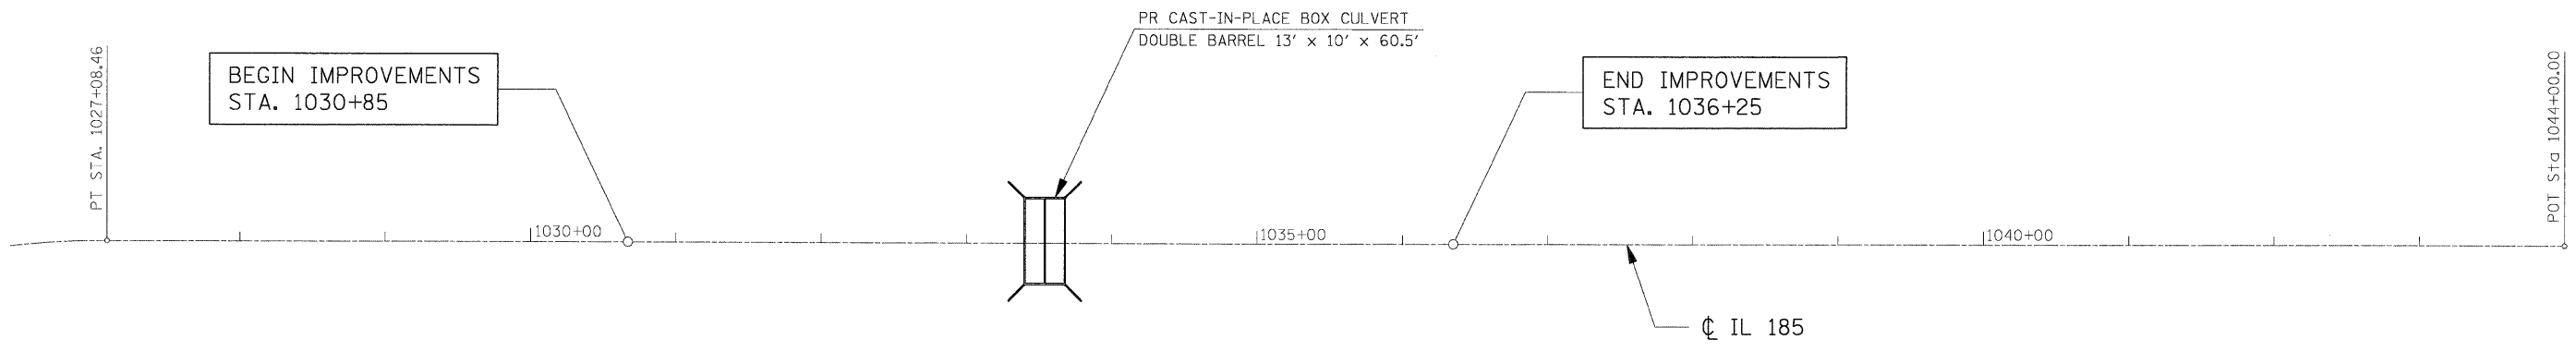


BENCHMARK 101  
 CHISELED SQUARE ON NORTHWEST CORNER  
 OF BRIDGE ON SOUTHWEST CORNER OF HEADWALL  
 STA. 1033+38, 19.4' LT., EL 572.53

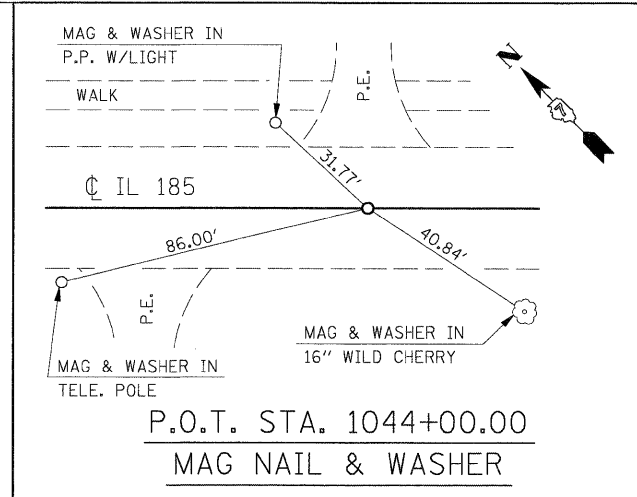

FILE NAME = G:\SR026-6\Cadd Sheets\0774111-sht-ATB.dgn	USER NAME = IE Consultants	DESIGNED -	REVISED -
		DRAWN -	REVISED -
	PLOT SCALE = 60.0000' / IN.	CHECKED -	REVISED -
	PLOT DATE = 9/29/2009	DATE -	REVISED -

**STATE OF ILLINOIS  
 DEPARTMENT OF TRANSPORTATION**

<b>ALIGNMENT, TIES &amp; BENCHMARKS</b>			
SCALE:	SHEET NO. OF SHEETS	STA. TO STA.	

**PROPOSED S.N. 026-2019**

F.A. RTE.	SECTION	COUNTY	TOTAL SHEETS	SHEET NO.
•	114B-1(1) & 114B-1(2)	FAYETTE	54	35
• F.A.P. RTE. 750, F.A.S. RTE. 719		CONTRACT NO. 74110		
FED. ROAD DIST. NO.		ILLINOIS FED. AID PROJECT		