




STATE OF ILLINOIS  
DEPARTMENT OF TRANSPORTATION

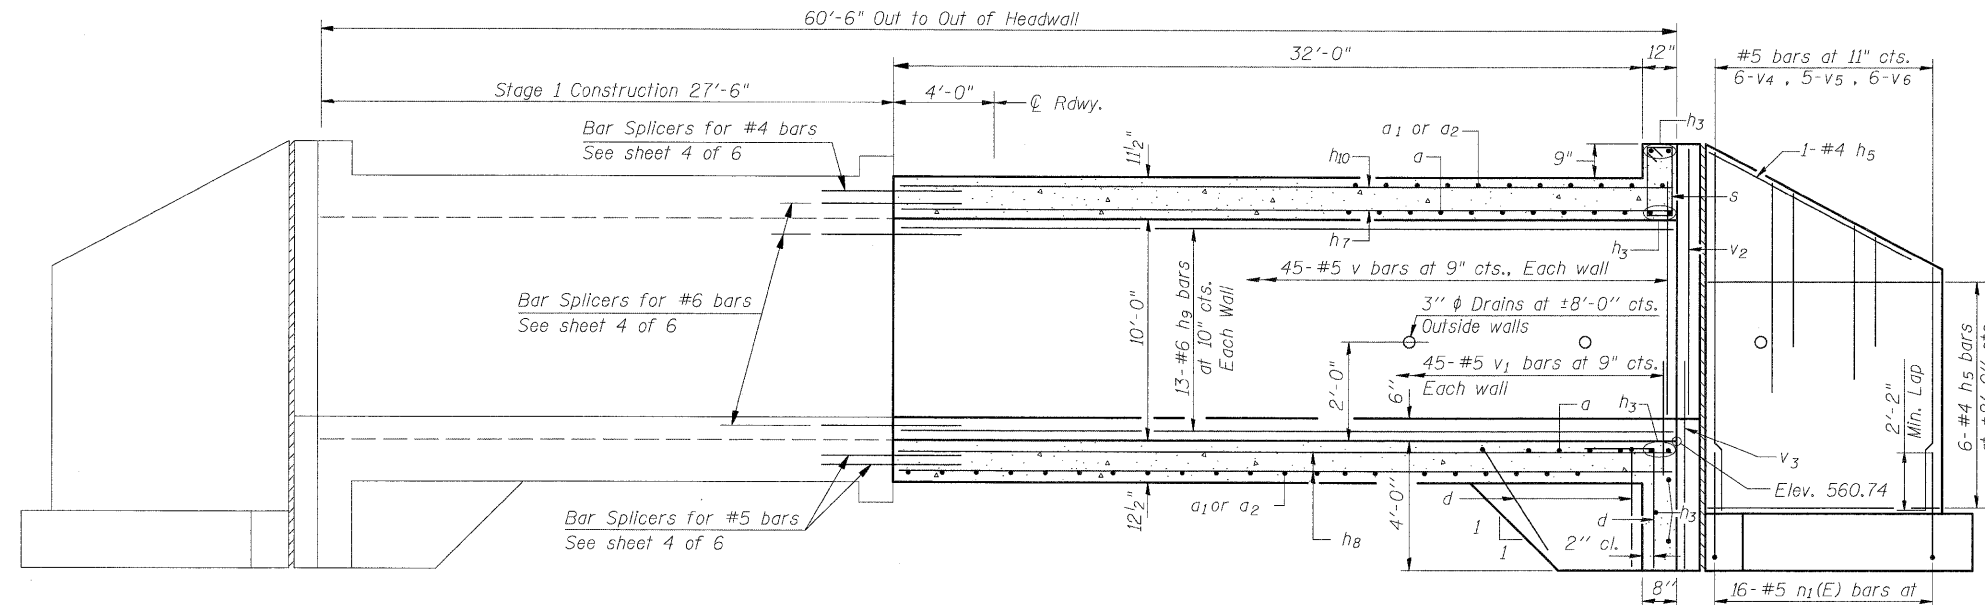


ELEVATION

See sheet 4 of 9 for reinforcement bars in front face of wingwalls.

REINFORCEMENT  
BACK FACE

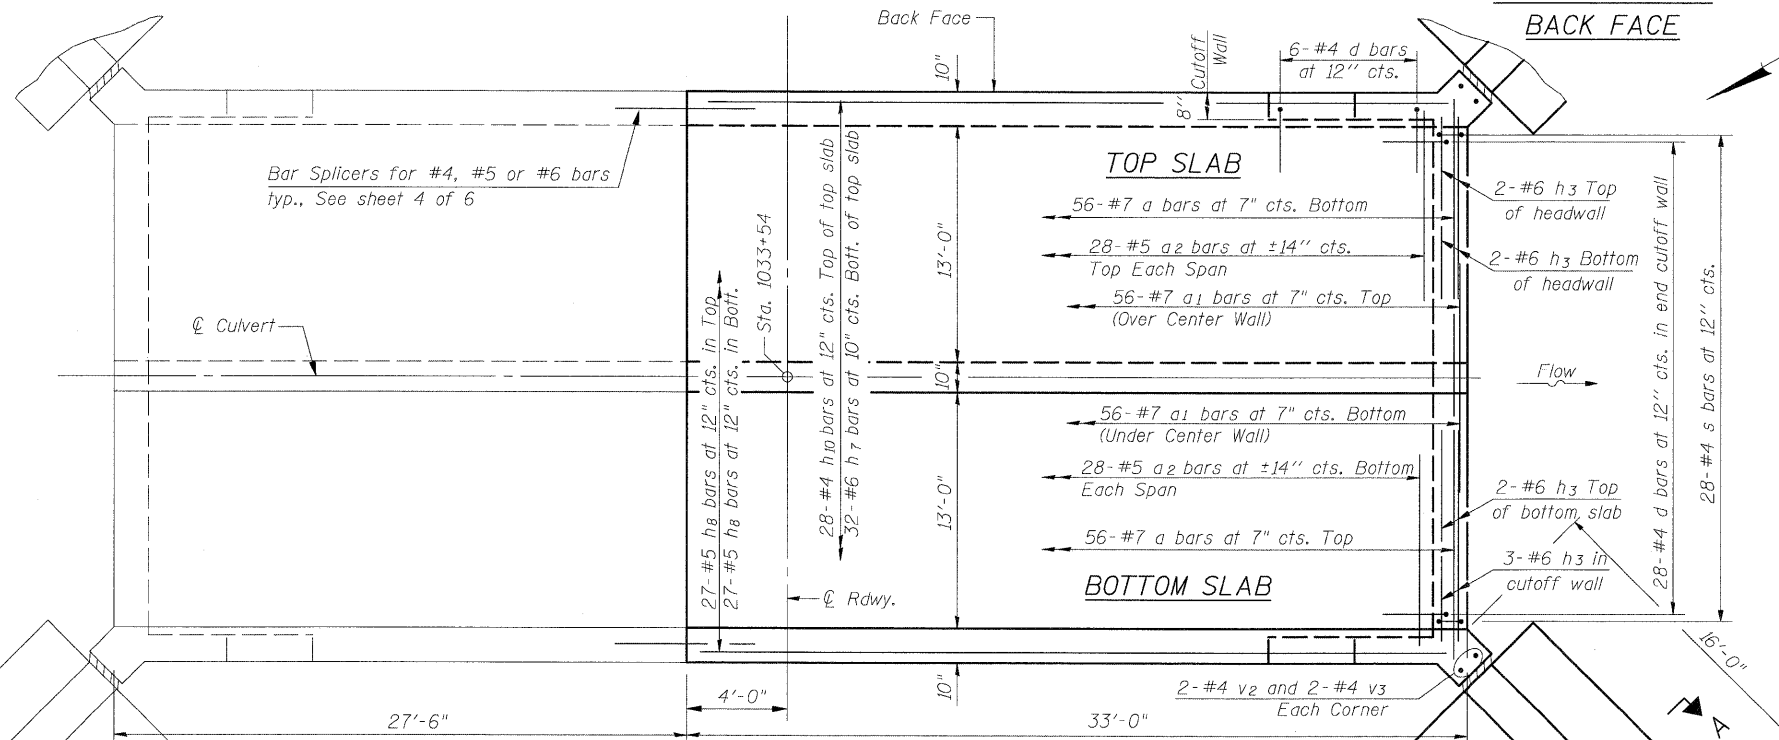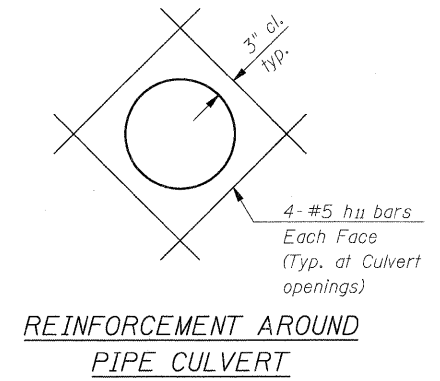

PLAN

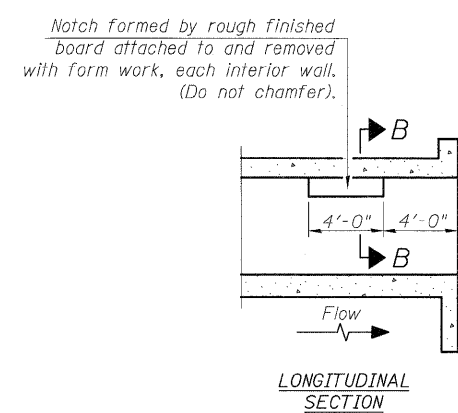

PHOEBE NESTING  
SITE DETAILS

STAGE 2 CULVERT DETAILS  
S.N. 026-2019

DESIGNED SCD  
CHECKED DRB  
DRAWN THW  
CHECKED SCD

**ie**  
consultants  
IE CONSULTANTS, INC  
6420 SOUTH SIXTH STREET  
SPRINGFIELD, ILLINOIS 62712  
TEL. (217) 529-8027  
FAX (217) 529-4543  
IESPRINGFIELD@IE-CONSULTANTS.COM  
WWW.IE-CONSULTANTS.COM

See Sheet 4 of 9 for reinforcement bars in footings.

SHEET NO.	F.A. RTE.	SECTION	COUNTY	TOTAL SHEETS	SHEET NO.
5	*	114B-1(1) & 114B-1(2)	FAYETTE	54	46
OF 9 SHEETS	* F.A.P. RTE. 750, F.A.S. RTE. 719		CONTRACT NO. 74110		
FED. ROAD DIST. NO.		ILLINOIS FED. AID PROJECT			