


FINAL SURVEY NO.	SURVEYED	BY	DATE
	PLOTTED		
	TEMPLATE		
	REWORKED		
	AREAS CHECKED		

ORIGINAL SURVEY NO.	SURVEYED	BY	DATE
	PLOTTED		
	TEMPLATE		
	REWORKED		
	AREAS CHECKED		

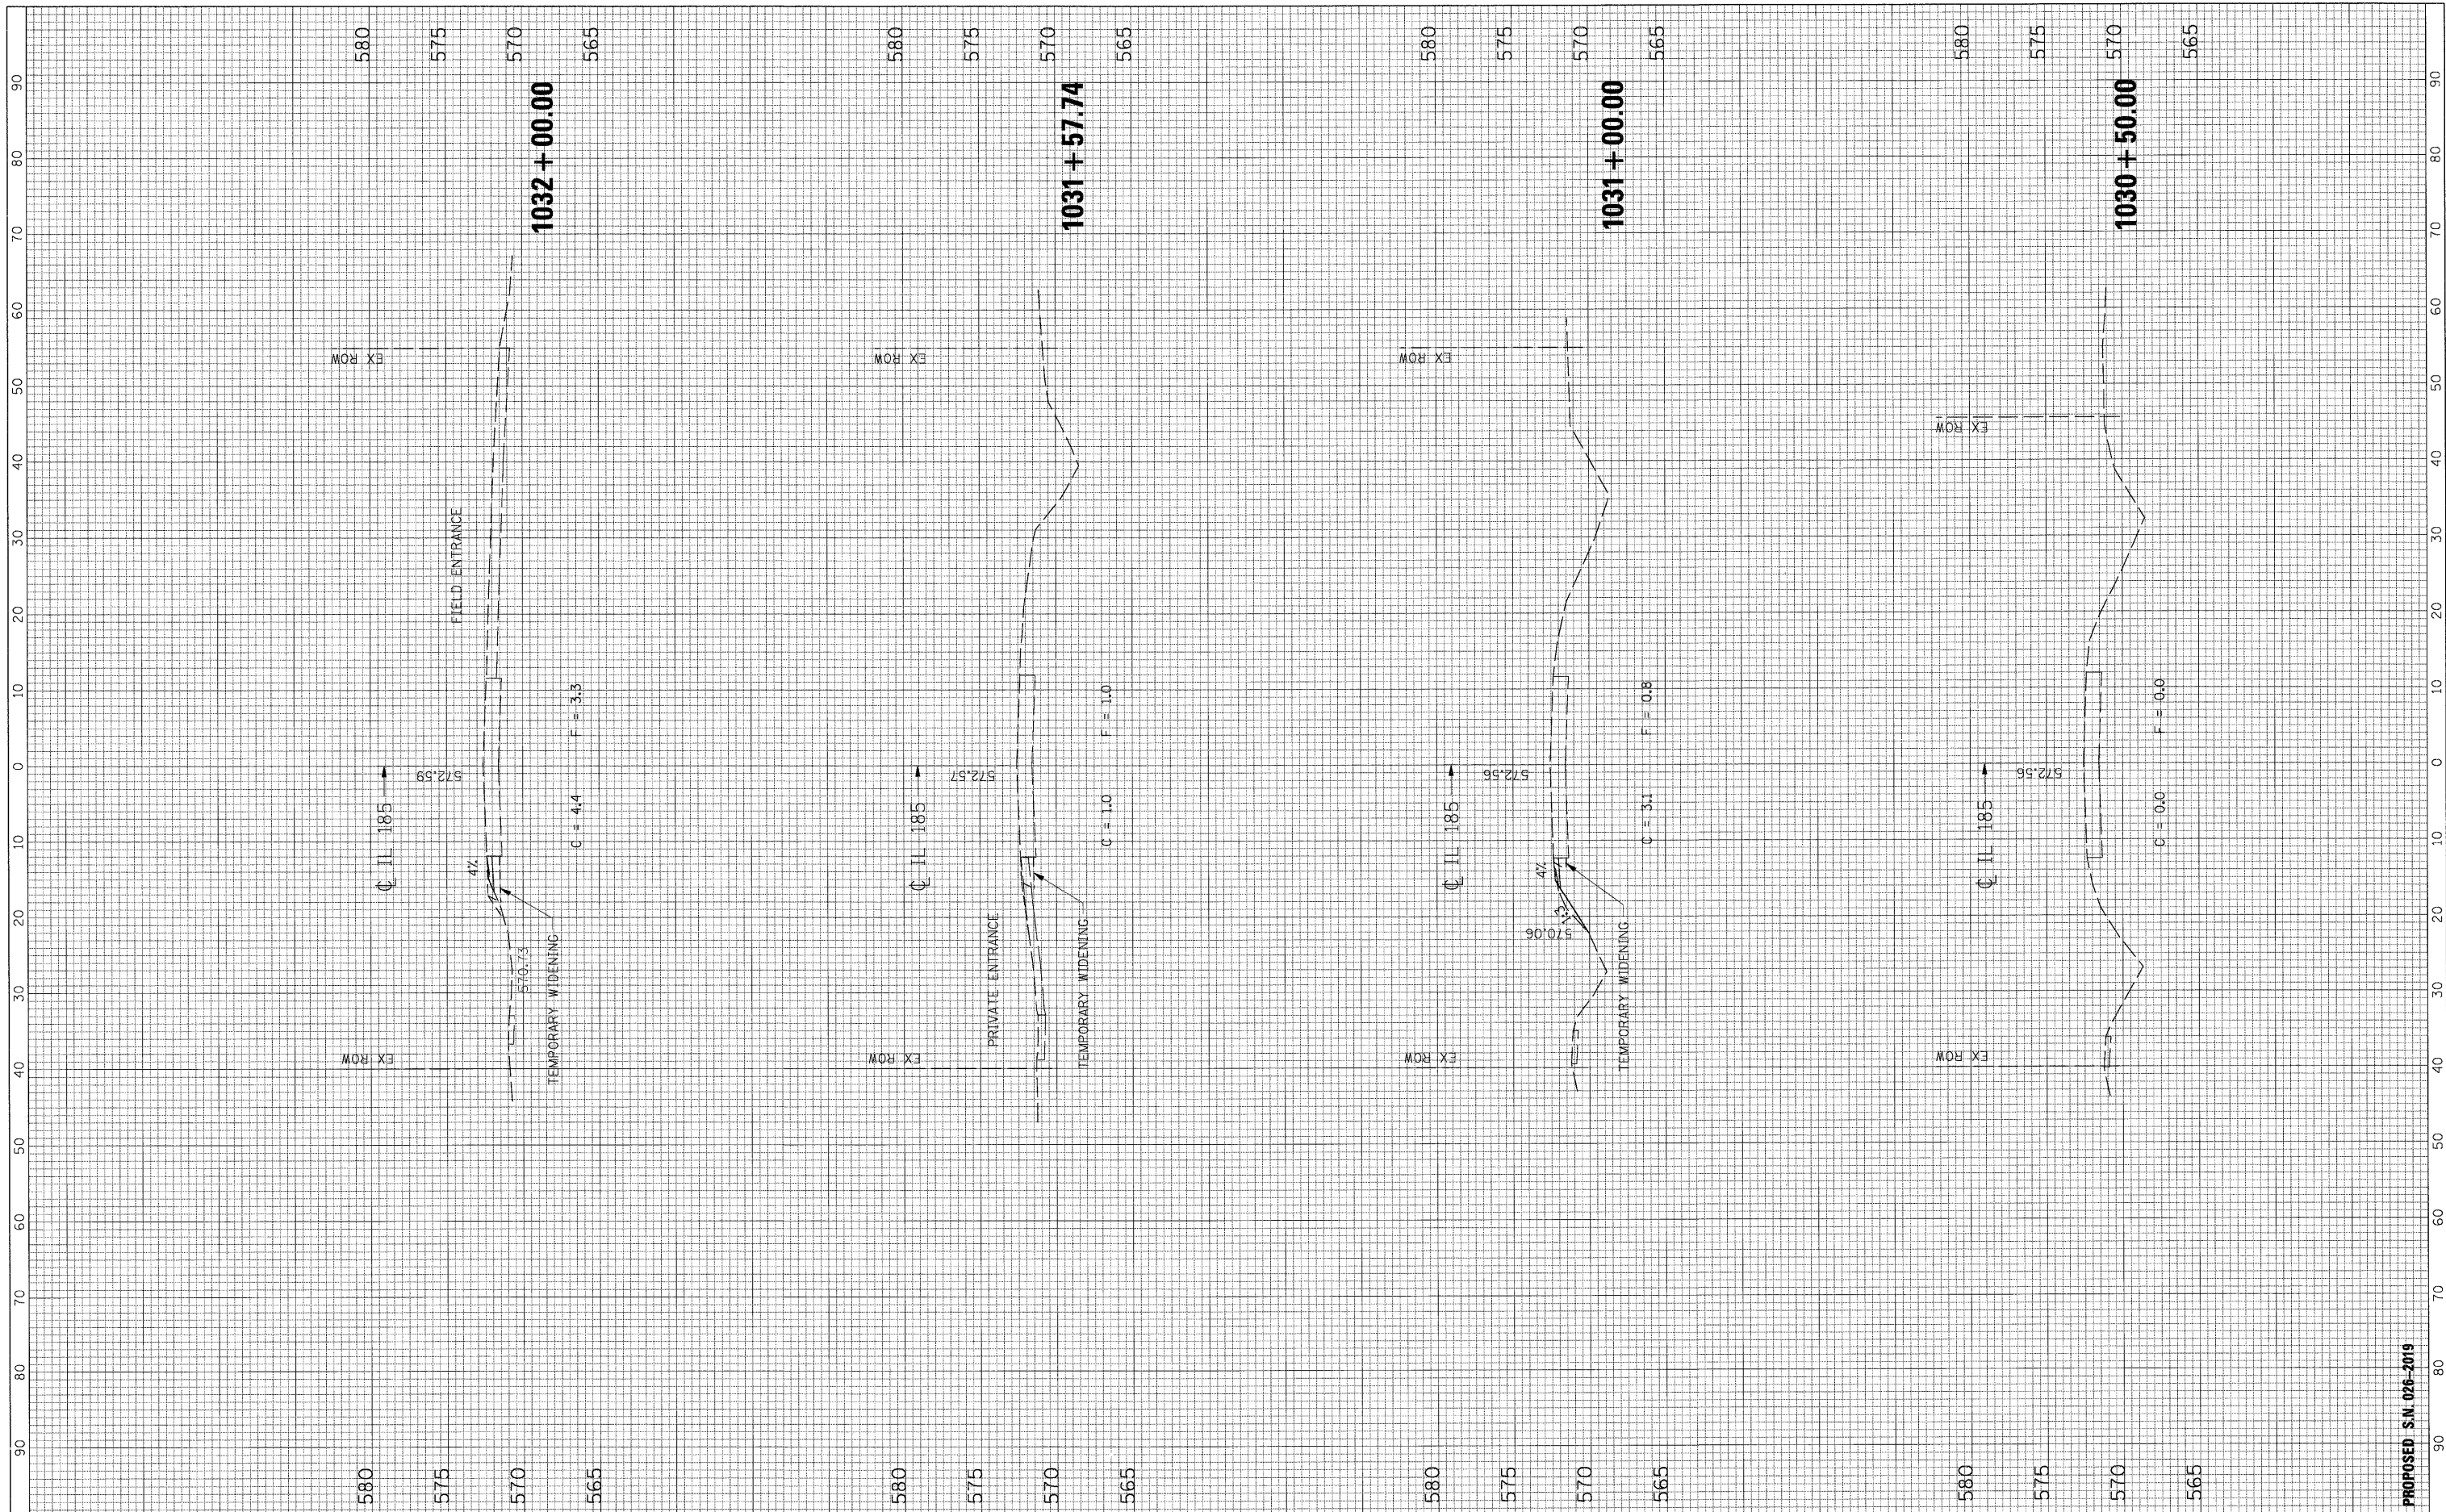

FILE NAME = G:\5080226-6\Cadd Sheets\0774111-ahs-XS.dgn	USER NAME = IE Consultants	DESIGNED -	REVISED -	STATE OF ILLINOIS DEPARTMENT OF TRANSPORTATION	CROSS SECTIONS - IL ROUTE 185			F.A. RTE.	SECTION	COUNTY	TOTAL SHEETS	SHEET NO.
PLOT SCALE = 10.0000' / IN.	CHECKED -	REVISED -	• 114B-1(1) & 114B-1(2)					FAYETTE	54	51		
PLOT DATE = 9/29/2009	DATE -	REVISED -	• F.A.P. RTE. 750, F.A.S. RTE. 719					CONTRACT NO. 74110				
			[ILLINOIS] FED. AID PROJECT									

PROPOSED S.N. 026-2019

SCALE: SHEET NO. OF SHEETS STA. 1030+50.00 TO STA. 1032+00.00