


FINAL SURVEY NO.	SURVEYED	BY	DATE
	PLOTTED		
	TEMPLATE		
	AREAS CHECKED		

ORIGINAL SURVEY NO.	SURVEYED	BY	DATE
	PLOTTED		
	TEMPLATE		
	AREAS CHECKED		

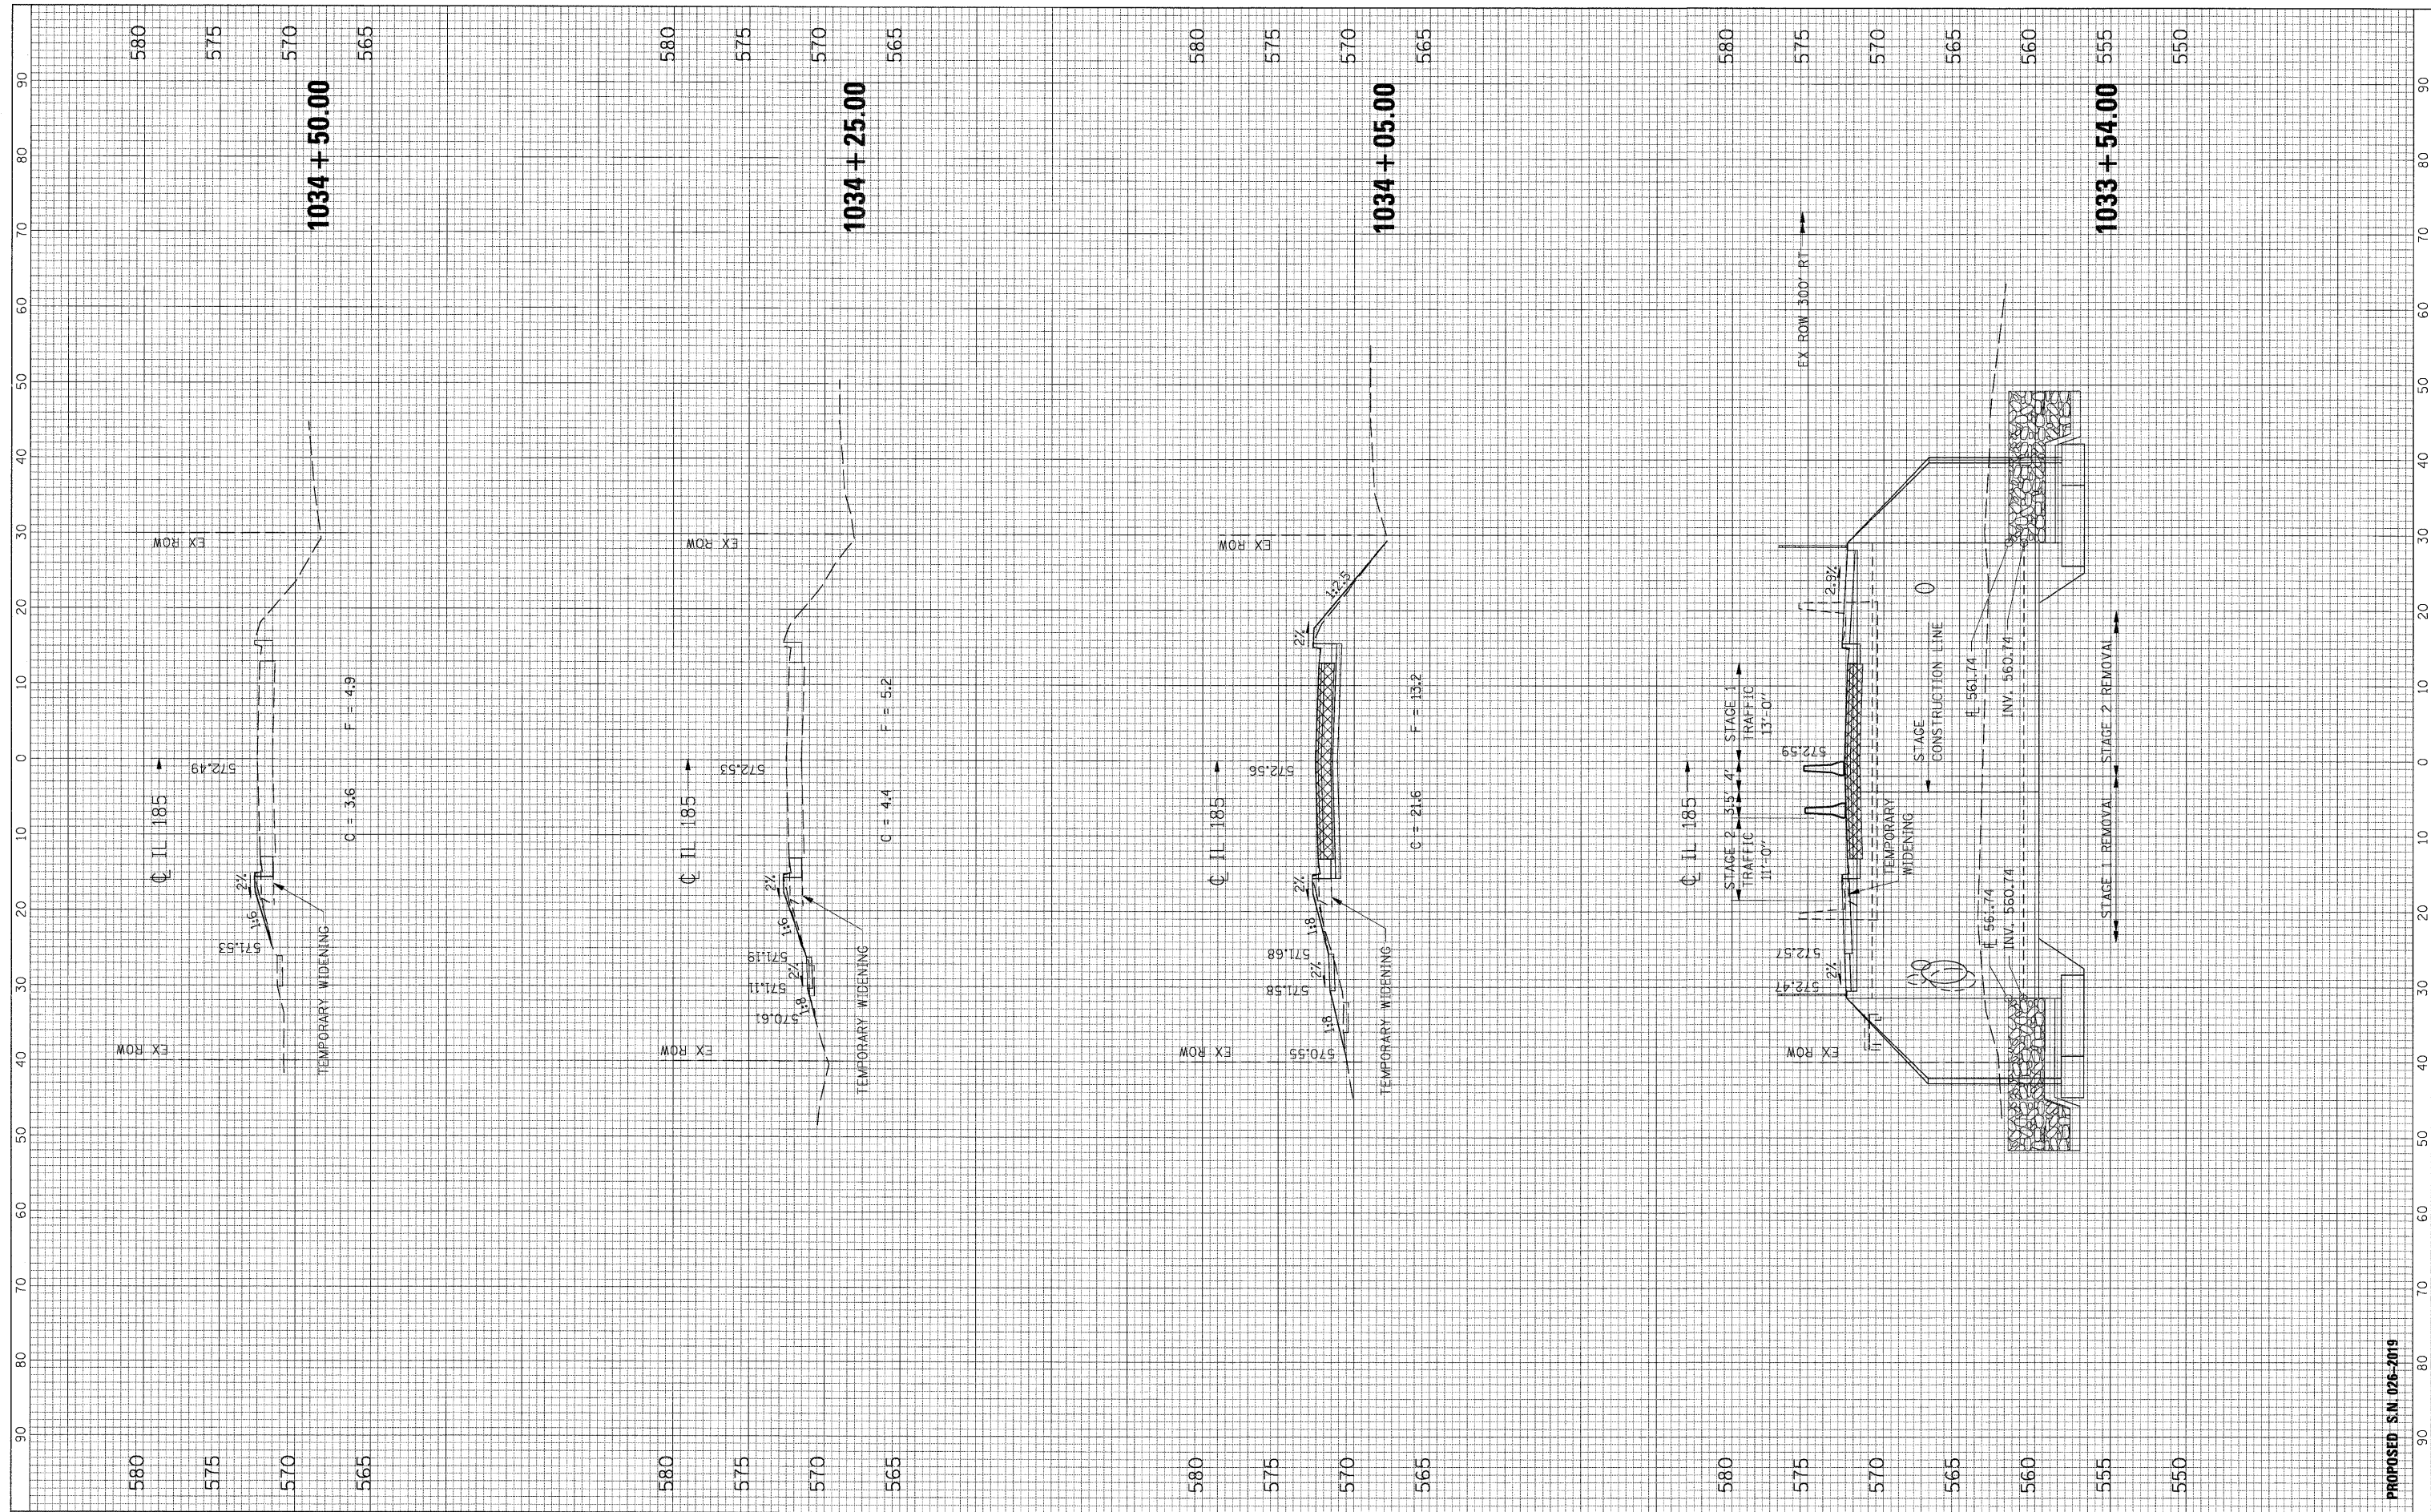

FILE NAME = G:\S00026-Cadd Sheets\0774111-shc-XS.dgn

USER NAME = IE Consultants
 PLOT SCALE = 10.0000' / IN.
 PLOT DATE = 9/29/2009

DESIGNED -
 DRAWN -
 CHECKED -
 DATE -

REVISED -
 REVISED -
 REVISED -
 REVISED -

**STATE OF ILLINOIS
 DEPARTMENT OF TRANSPORTATION**

CROSS SECTIONS - IL ROUTE 185

SCALE: SHEET NO. OF SHEETS STA. 1033+54.00 TO STA. 1034+50.00

F.A. RTE.	SECTION	COUNTY	TOTAL SHEETS	SHEET NO.
• 114B-1(1) & 114B-1(2)	FAYETTE	54	53	
• F.A.P. RTE. 750, F.A.S. RTE. 719	CONTRACT NO.	74110		
ILLINOIS FED. AID PROJECT				

PROPOSED S.N. 026-2019