


FINAL SURVEY	SURVEYED	BY	DATE
NOTE BOOK NO.	PLOTTED		
	TEMPLATE		
	AREAS CHECKED		

ORIGINAL SURVEY	SURVEYED	BY	DATE
NOTE BOOK NO.	PLOTTED		
	TEMPLATE		
	AREAS CHECKED		

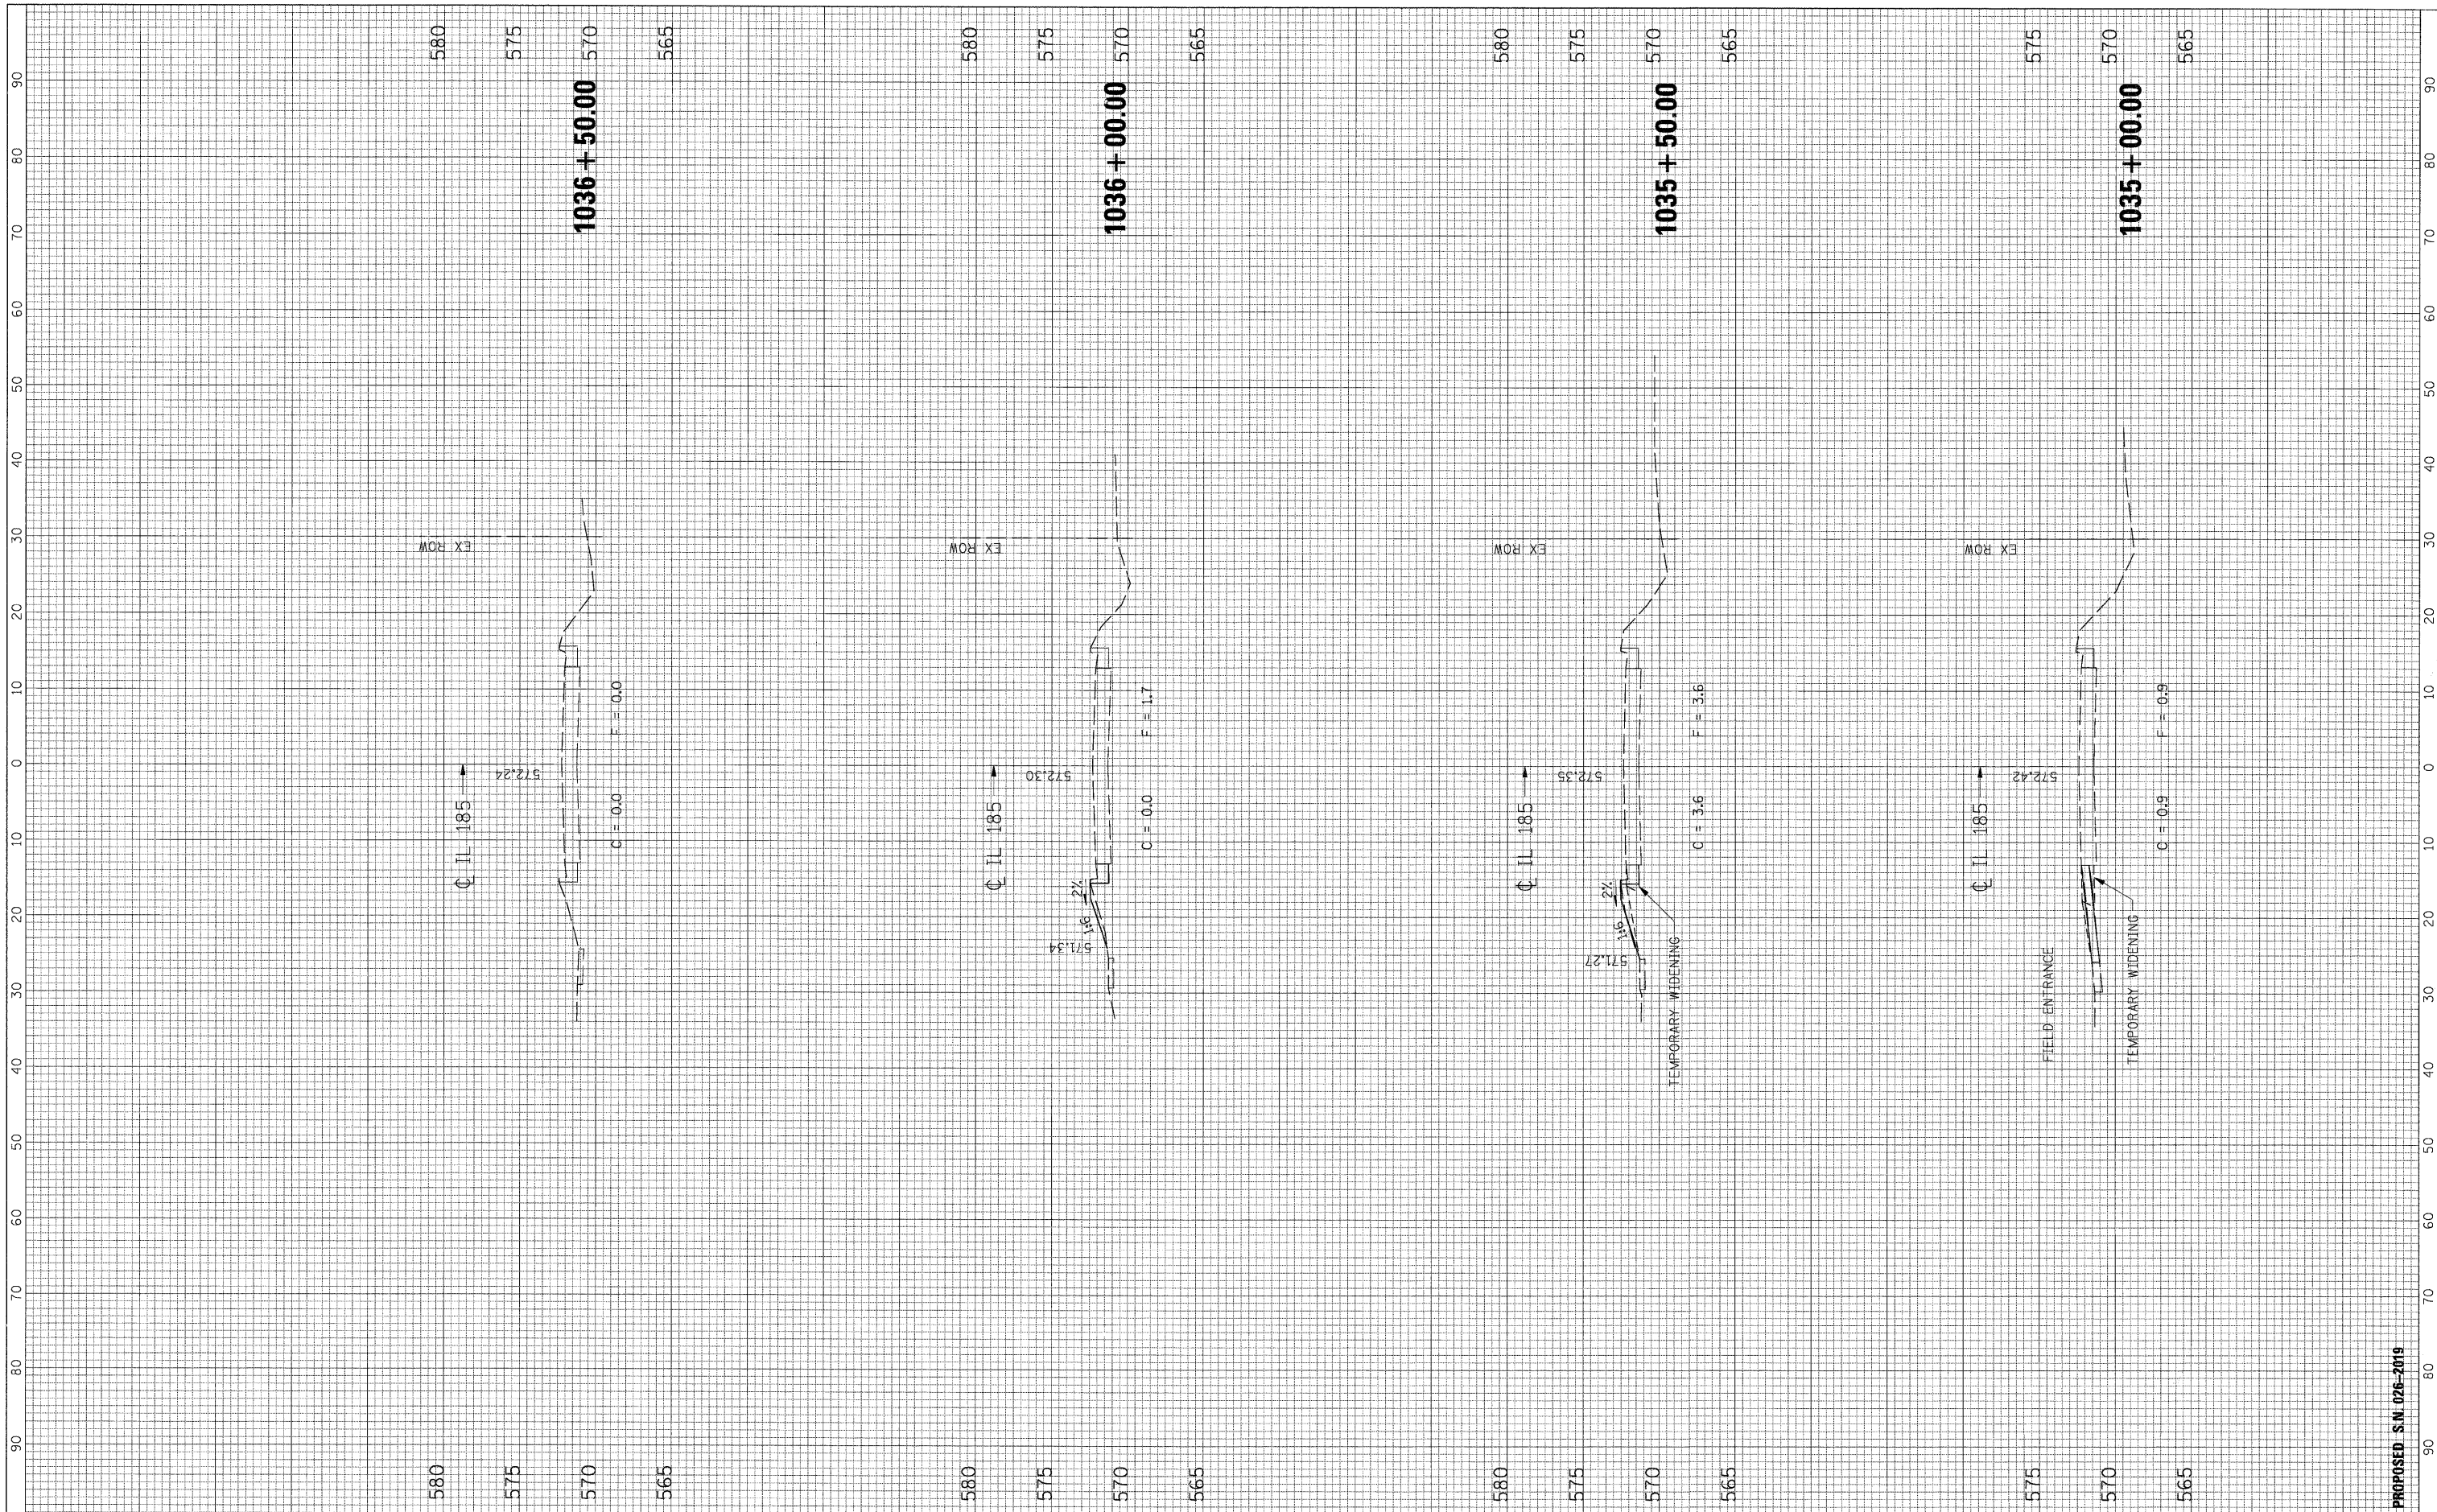

FILE NAME = G:\908926-6\Cadd Sheets\0774111-1ht-X5.dgn

USER NAME = IE Consultants

DESIGNED -  
DRAWN -  
CHECKED -  
DATE -

REVISED -  
REVISED -  
REVISED -  
REVISED -

**STATE OF ILLINOIS  
DEPARTMENT OF TRANSPORTATION**

SCALE: SHEET NO. OF SHEETS STA. 1035+00.00 TO STA. 1036+50.00

**CROSS SECTIONS - IL ROUTE 185**

F.A. RTE.	SECTION	COUNTY	TOTAL SHEETS	SHEET NO.
• 114B-1(1) & 114B-1(2)	FAYETTE	54	54	
• F.A.P. RTE. 750, F.A.S. RTE. 719	CONTRACT NO.	74110		
ILLINOIS FED. AID PROJECT				

PROPOSED S.N. 026-2019