

F.A.P. RTE.	SECTION	COUNTY	TOTAL SHEETS	SHEET NO.
310	60-15, 60-15B	MADISON	474	141
STA.		TO STA.		
FED. ROAD DIST. NO.	ILLINOIS	FED. AID PROJECT		
CONTRACT NO. 76323				



FAP 310 (IL 255) SLOPE TRANSITION TABLE

STATION TO STATION	SIDE	LOCATION	TRANSITION
39+188.0 39+363.0	LT	FAP 310	1:3 to 1:6
0+350.0 39+460.0	RT	FAP 310	1:3 to 1:6
39+621.7 39+700.0	LT	FAP 310	1:6
39+700.0 39+882.0	LT	FAP 310	1:6 to 1:2
39+882.0 39+947.0	LT	FAP 310	1:2
39+636.7 39+649.0	RT	FAP 310	1:20
39+649.0 39+667.0	RT	FAP 310	1:20 to 1:6
39+667.0 39+724.0	RT	FAP 310	1:6
39+724.0 39+882.0	RT	FAP 310	1:6 to 1:2
39+882.0 39+947.0	RT	FAP 310	1:2

RAMPS SLOPE TRANSITION TABLE

STATION TO STATION	SIDE	LOCATION	TRANSITION
0+040.5 0+131.5	LT	RAMP F	1:4
0+131.5 0+181.5	LT	RAMP F	1:3 to 1:4 *
0+181.5 0+241.5	LT	RAMP F	1:4 to 1:6
0+241.5 0+318.8	LT	RAMP F	1:6
0+130.2 0+142.0	LT	RAMP E	1:20
0+142.0 0+159.5	LT	RAMP E	1:20 to 1:6
0+159.5 0+217.0	LT	RAMP E	1:6
0+217.0 0+292.0	LT	RAMP E	1:6 to 1:4
0+292.0 0+377.0	LT	RAMP E	1:4

* TRANSITION BEYOND CLEAR ZONE

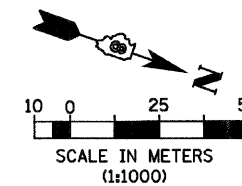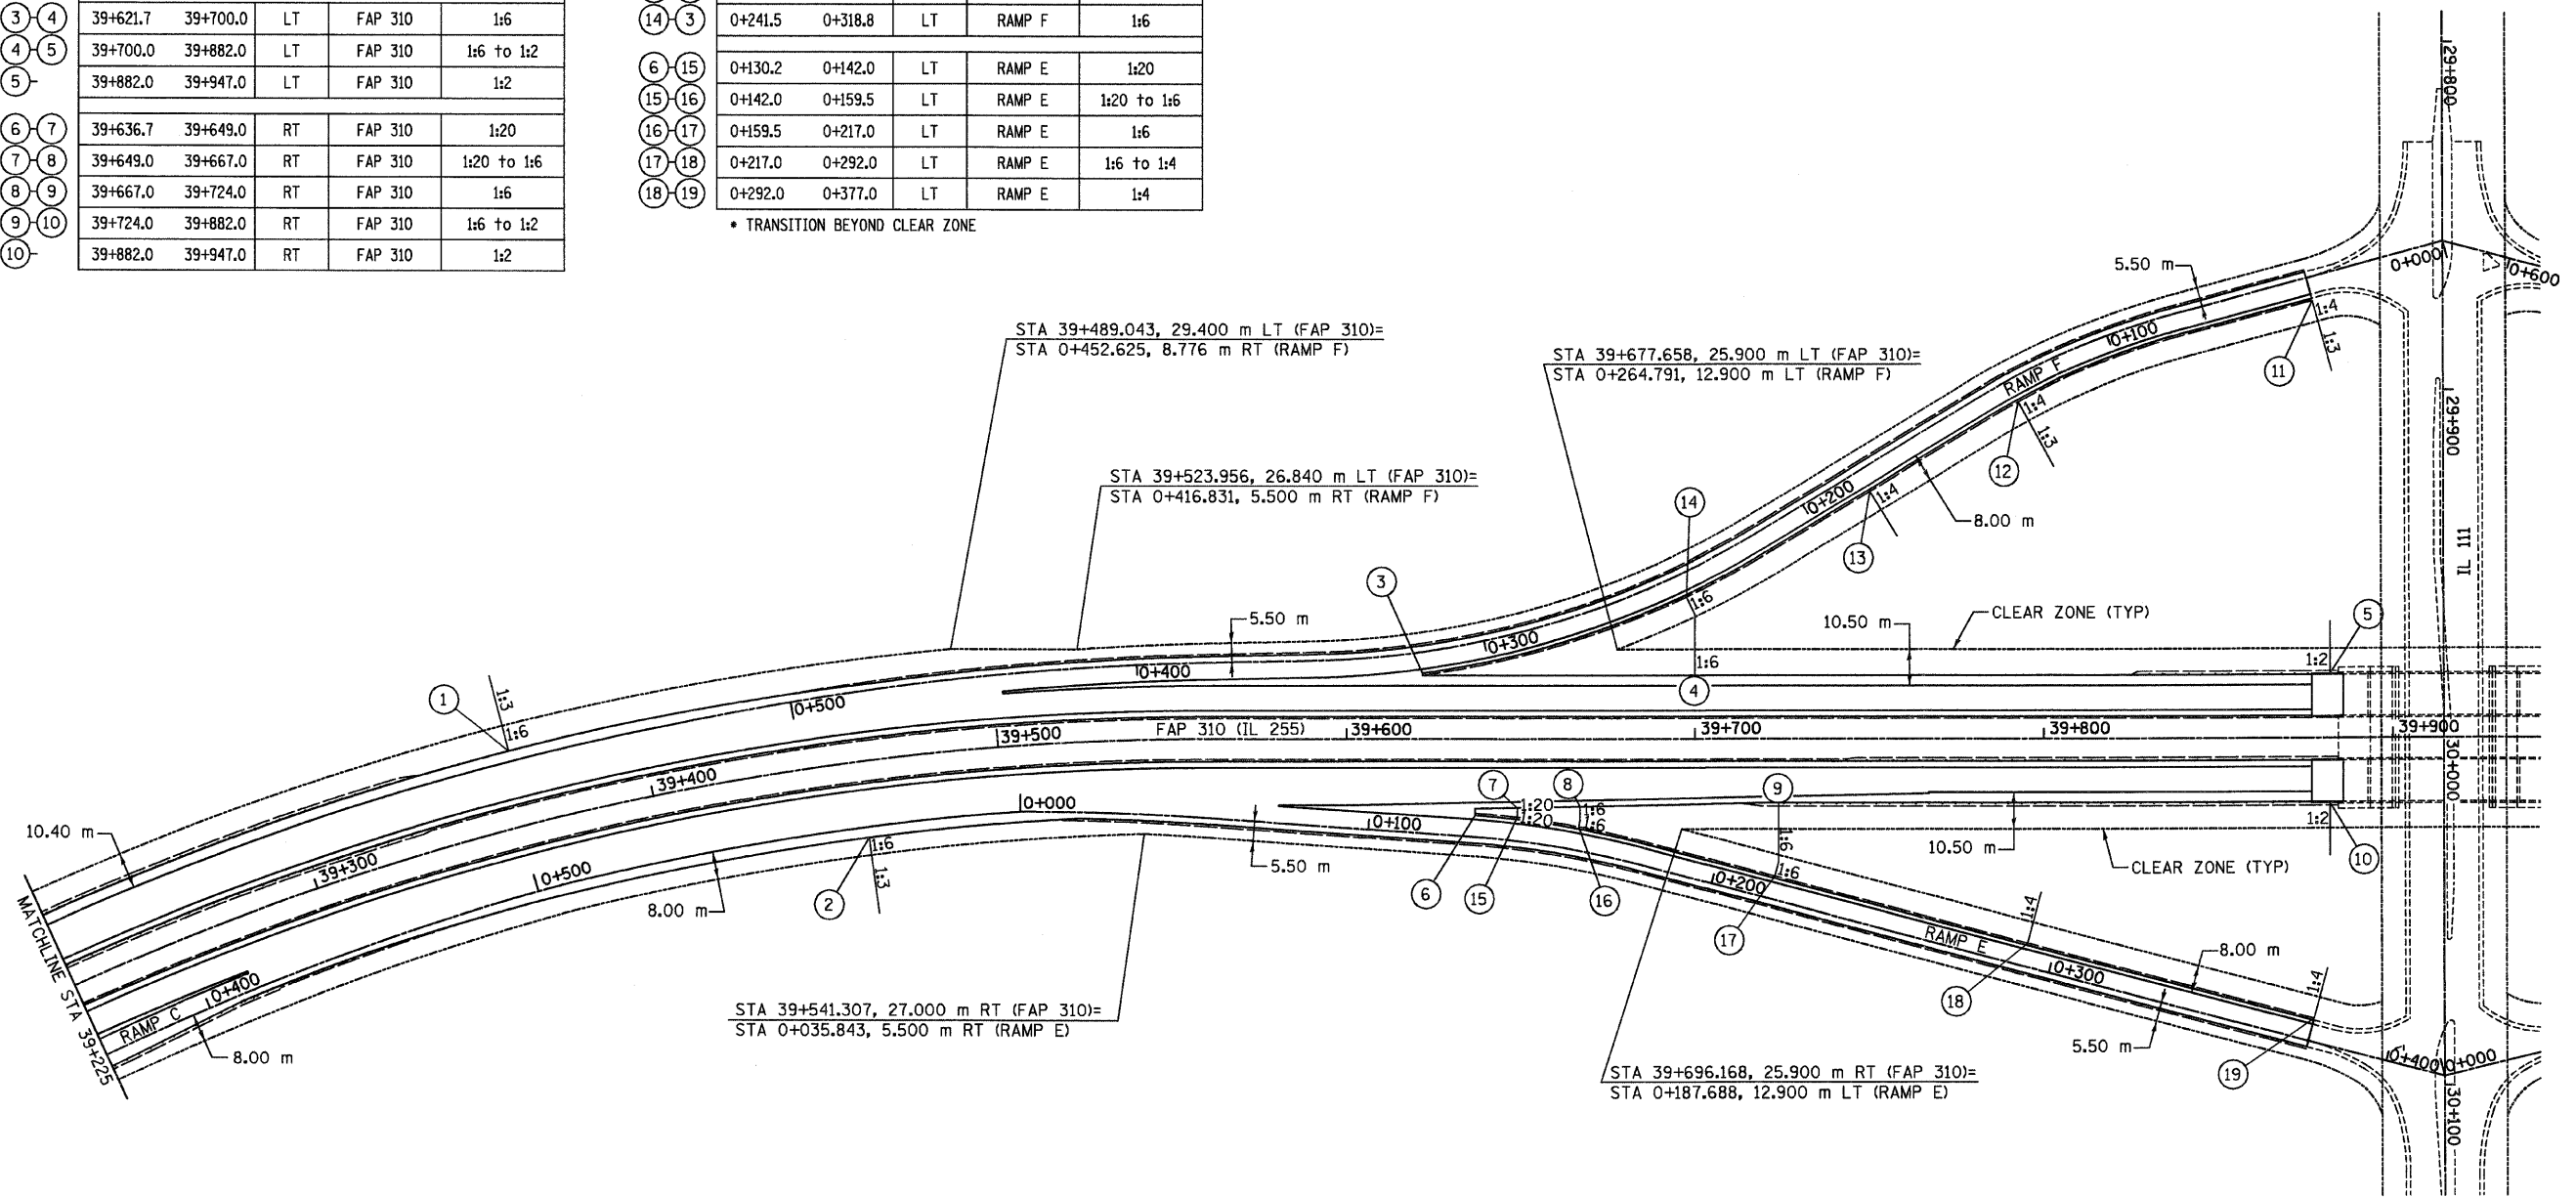

REVISIONS	
NAME	DATE

ILLINOIS DEPARTMENT OF TRANSPORTATION
 PLAN - CLEAR ZONE &
 SLOPE TRANSITIONS
 FAP 310 (IL 255) SECTION 60-15
 MADISON COUNTY
 DRAWN BY BGJ
 CHECKED BY
 DATE