


6/28/2007

F.A.P. RTE.	SECTION	COUNTY	TOTAL SHEETS	SHEET NO.
310	60-15, 60-15B	MADISON	474	186
STA.		TO STA.		
FED. ROAD DIST. NO.		ILLINOIS FED. AID PROJECT		
CONTRACT NO. 76323				


LEGEND

- ◆ TWO-WAY AMBER RAISED REFLECTIVE PAVEMENT MARKER
- ▶ ONE-WAY AMBER RAISED REFLECTIVE PAVEMENT MARKER
- ▷ ONE-WAY CRYSTAL RAISED REFLECTIVE PAVEMENT MARKER

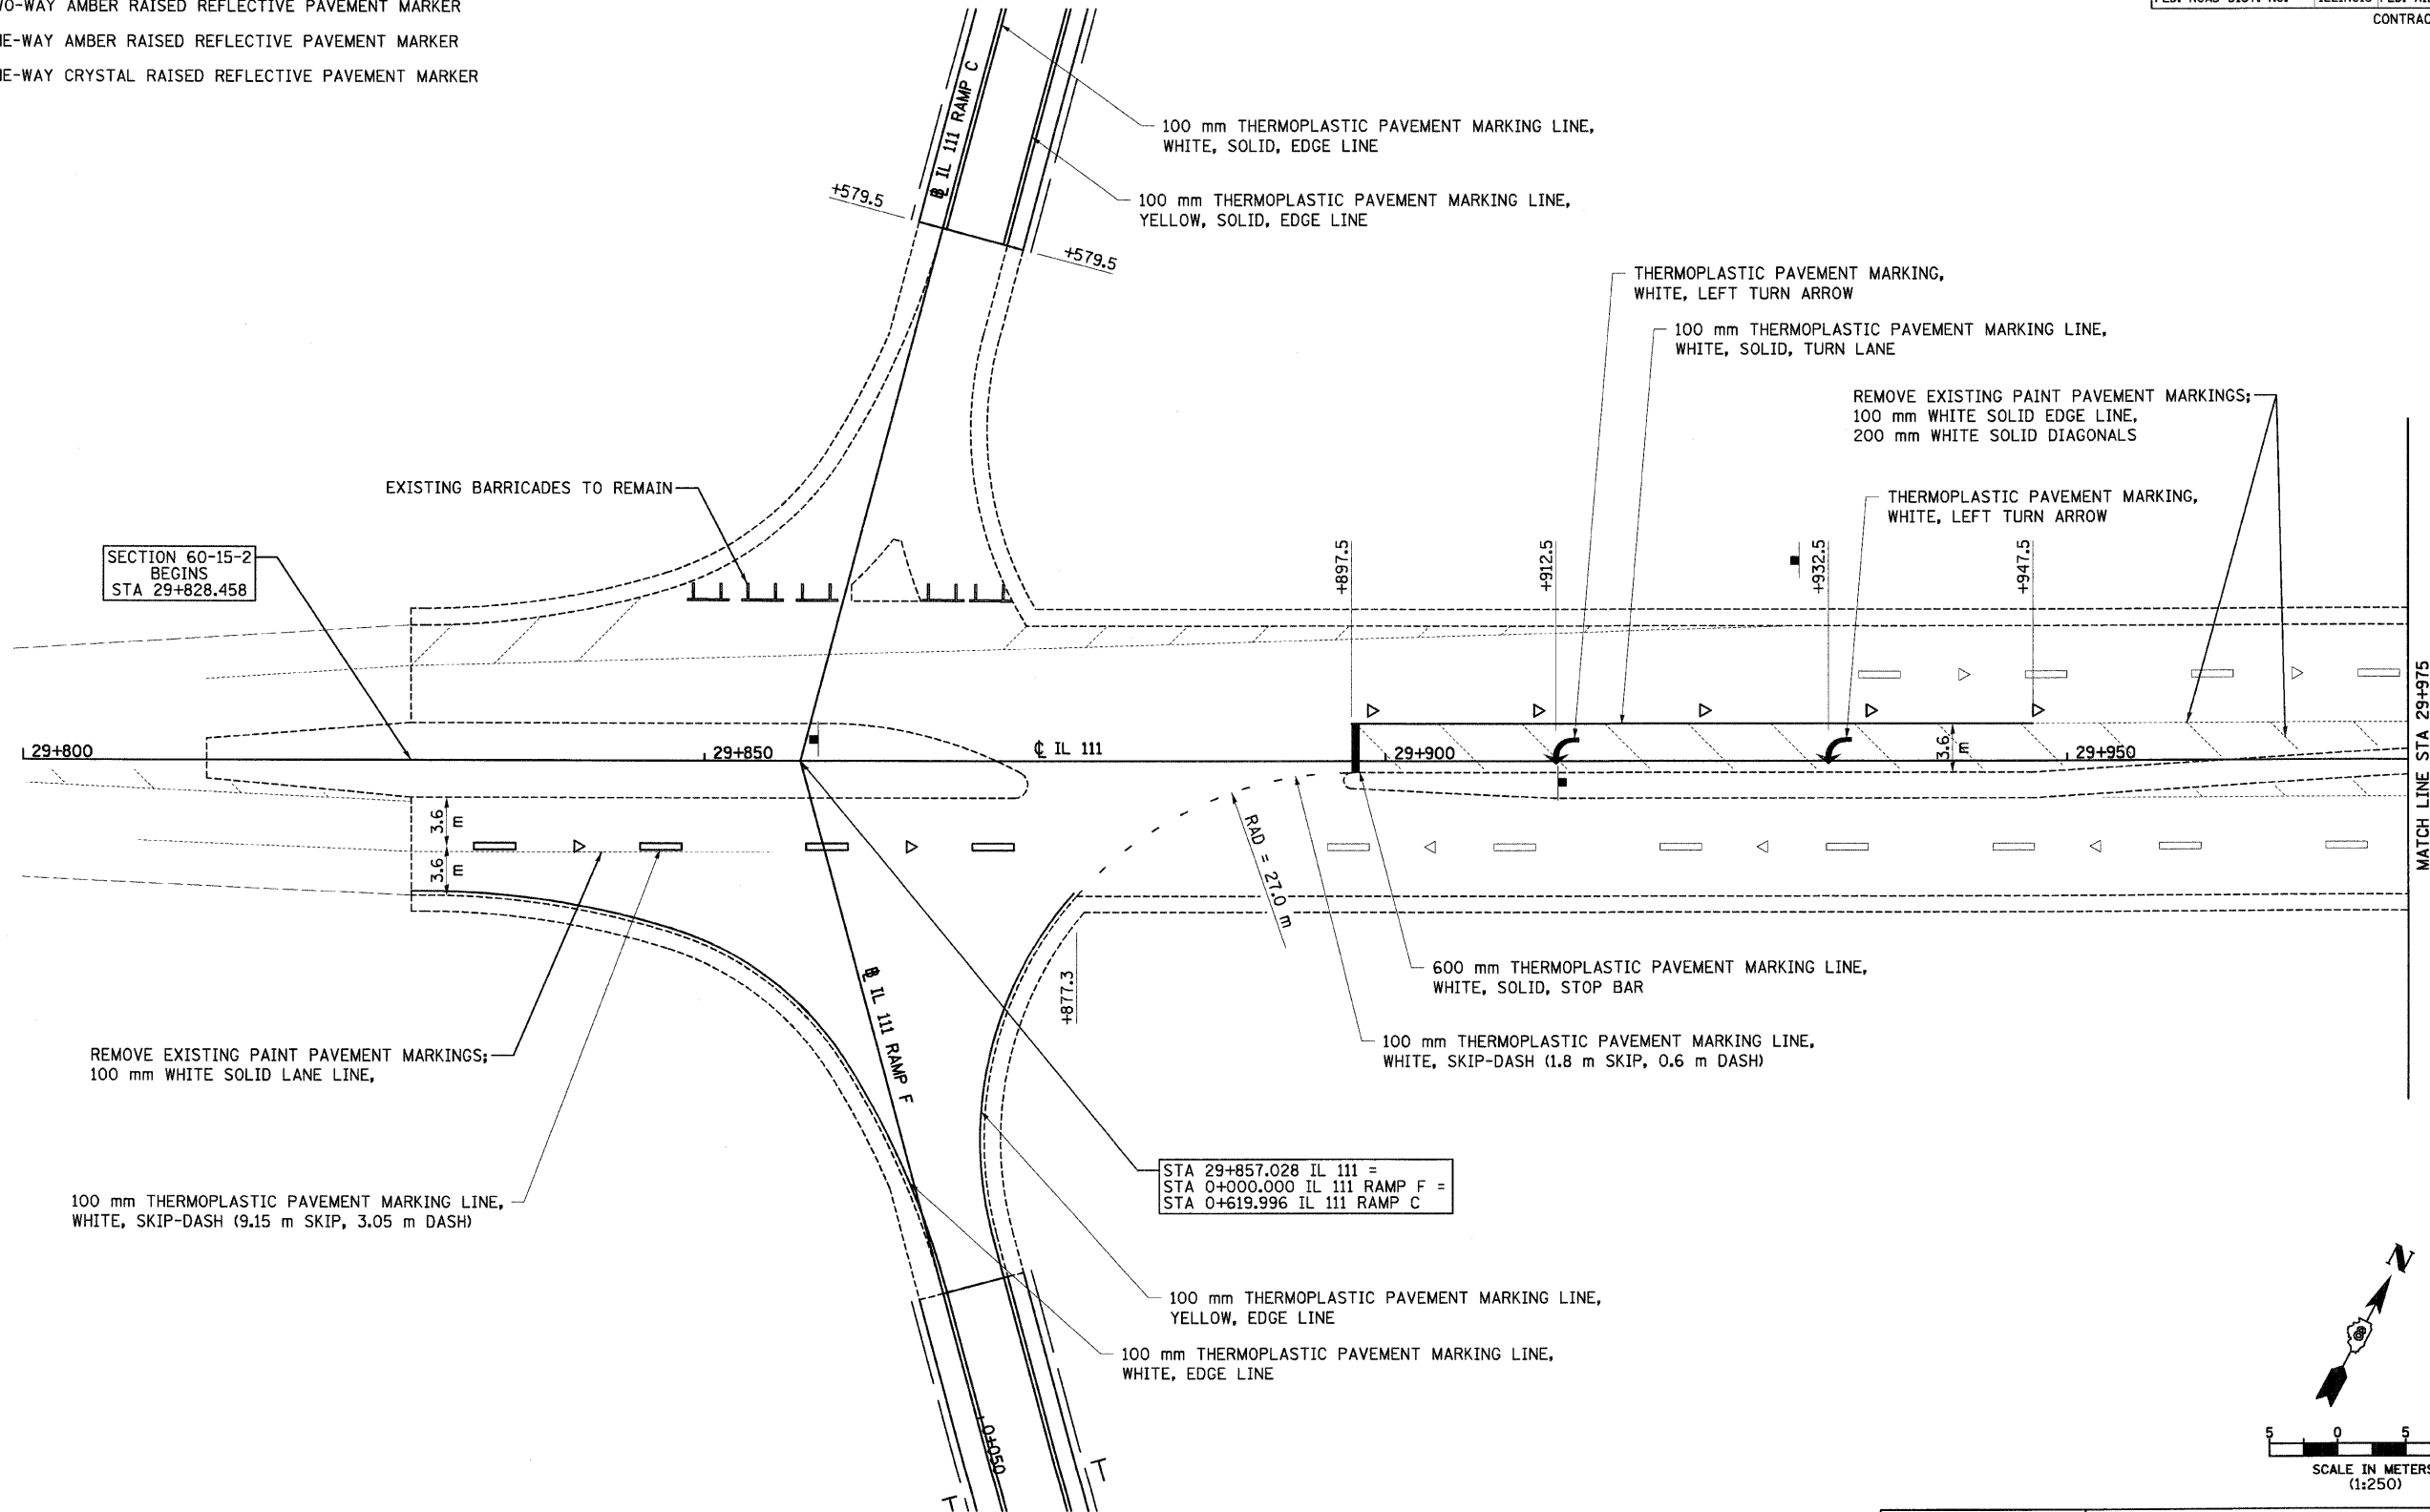

SECTION 60-15-2
BEGINS
STA 29+828.458

STA 29+857.028 IL 111 =
STA 0+000.000 IL 111 RAMP F =
STA 0+619.996 IL 111 RAMP C =

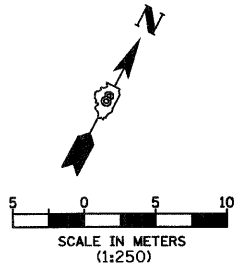

REVISIONS	
NAME	DATE

ILLINOIS DEPARTMENT OF TRANSPORTATION
PAVEMENT MARKING PLAN
 FAP 310 (IL 255)
 SECTION 60-15
 MADISON COUNTY
 DRAWN BY EBB
 CHECKED BY
 DATE

IL 111, STA 29+800 TO STA 29+975

p:\00f\iles\00224\dmairline\pvm\marks\pvm\015c\01.dgn