


2:16:39 PM

| | | | | |
|---------------------|---------------|---------------------------|--------------|-----------|
| F.A.P. RTE. | SECTION | COUNTY | TOTAL SHEETS | SHEET NO. |
| 310 | 60-15, 60-15B | MADISON | 474 | 230 |
| STA. | | TO STA. | | |
| FED. ROAD DIST. NO. | | ILLINOIS FED. AID PROJECT | | |
| CONTRACT NO. 76323 | | | | |

| | |
|----------------------|------|
| FINAL SURVEY PLOTTED | DATE |
| SURVEY PLOTTED | BY |
| NOTE BOOK TEMPLATE | |
| AREAS CHECKED | |
| NO. | |

| | |
|-------------------------|------|
| ORIGINAL SURVEY PLOTTED | DATE |
| SURVEY PLOTTED | BY |
| NOTE BOOK TEMPLATE | |
| AREAS CHECKED | |
| NO. | |

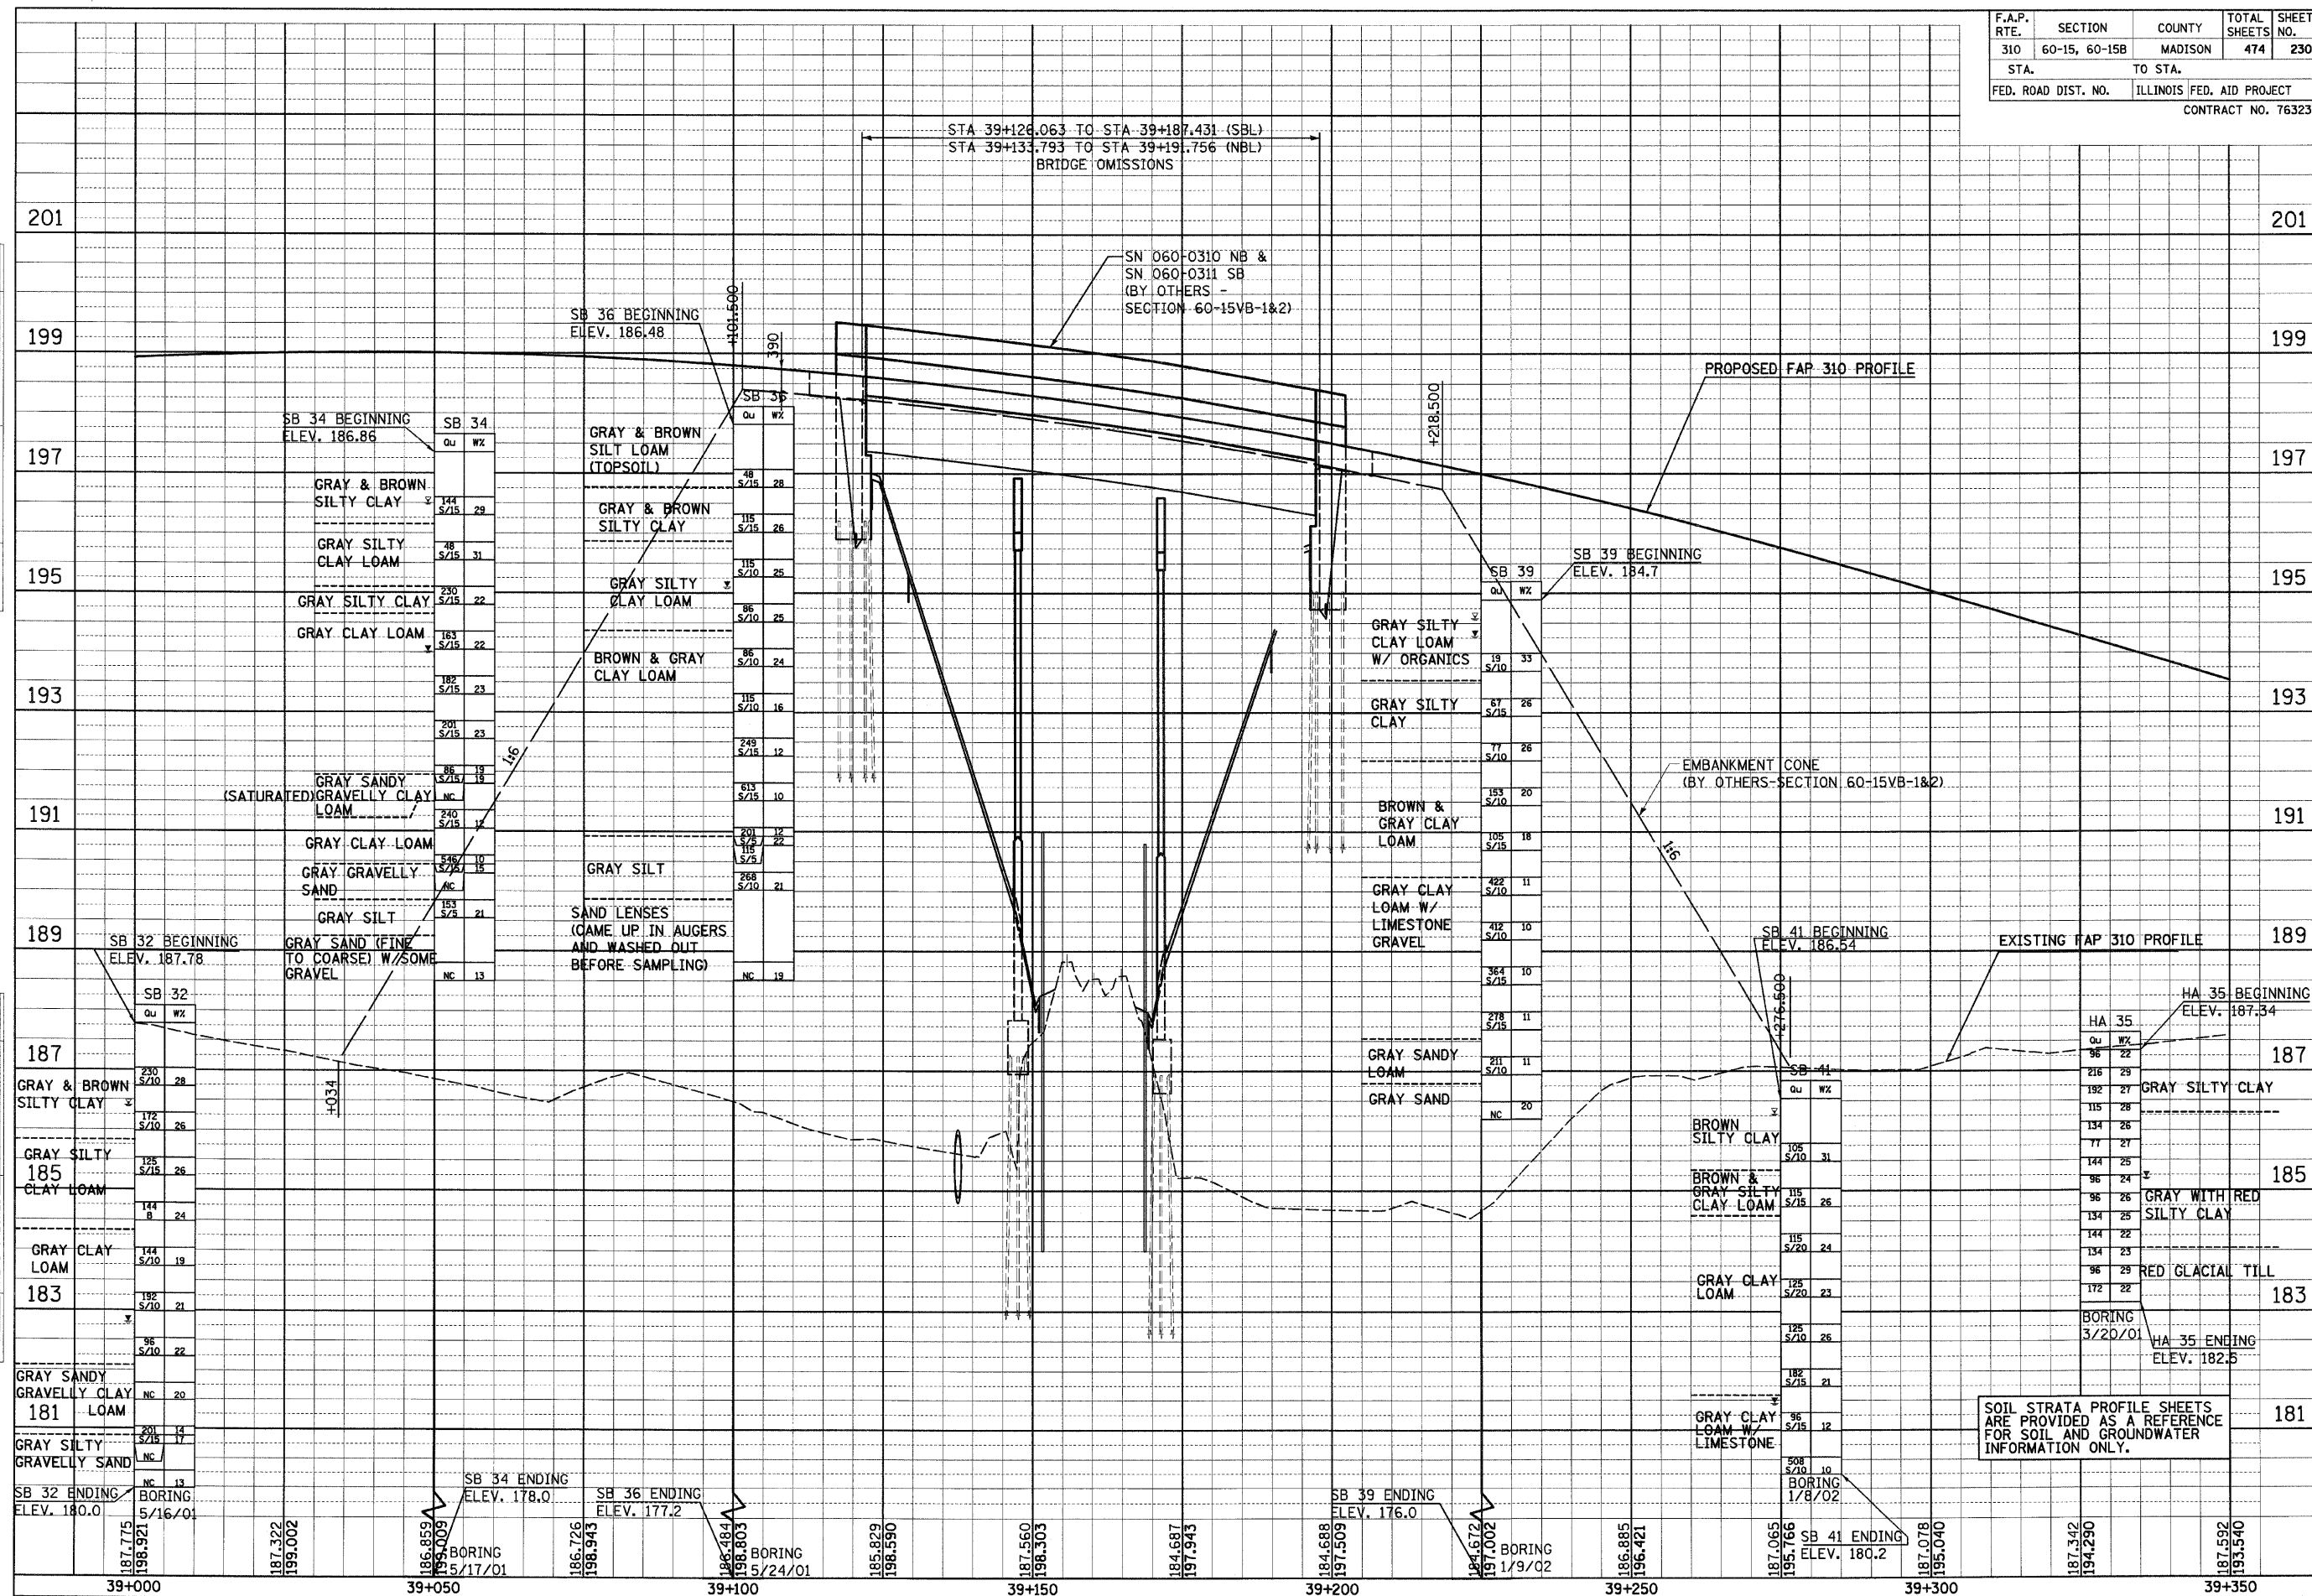

SOIL STRATA PROFILE SHEETS ARE PROVIDED AS A REFERENCE FOR SOIL AND GROUNDWATER INFORMATION ONLY.

lea\00024\dmainline\soilstrata\profile\15a12_a.cgn