


6/29/2007

|               |     |
|---------------|-----|
| DATE          | BY  |
| SURVEYED      | BY  |
| NOTE BOOK     | NO. |
| AREAS CHECKED |     |

|               |     |
|---------------|-----|
| DATE          | BY  |
| SURVEYED      | BY  |
| NOTE BOOK     | NO. |
| AREAS CHECKED |     |

|                     |               |                  |                    |           |
|---------------------|---------------|------------------|--------------------|-----------|
| FAP RTE             | SECTION       | COUNTY           | TOTAL SHEETS       | SHEET NO. |
|                     | 60-15, 60-15B | MADISON          | 474                | 346       |
| STA.                | TO STA.       |                  |                    |           |
| FED. ROAD DIST. NO. | ILLINOIS      | FED. AID PROJECT | CONTRACT NO. 76323 |           |

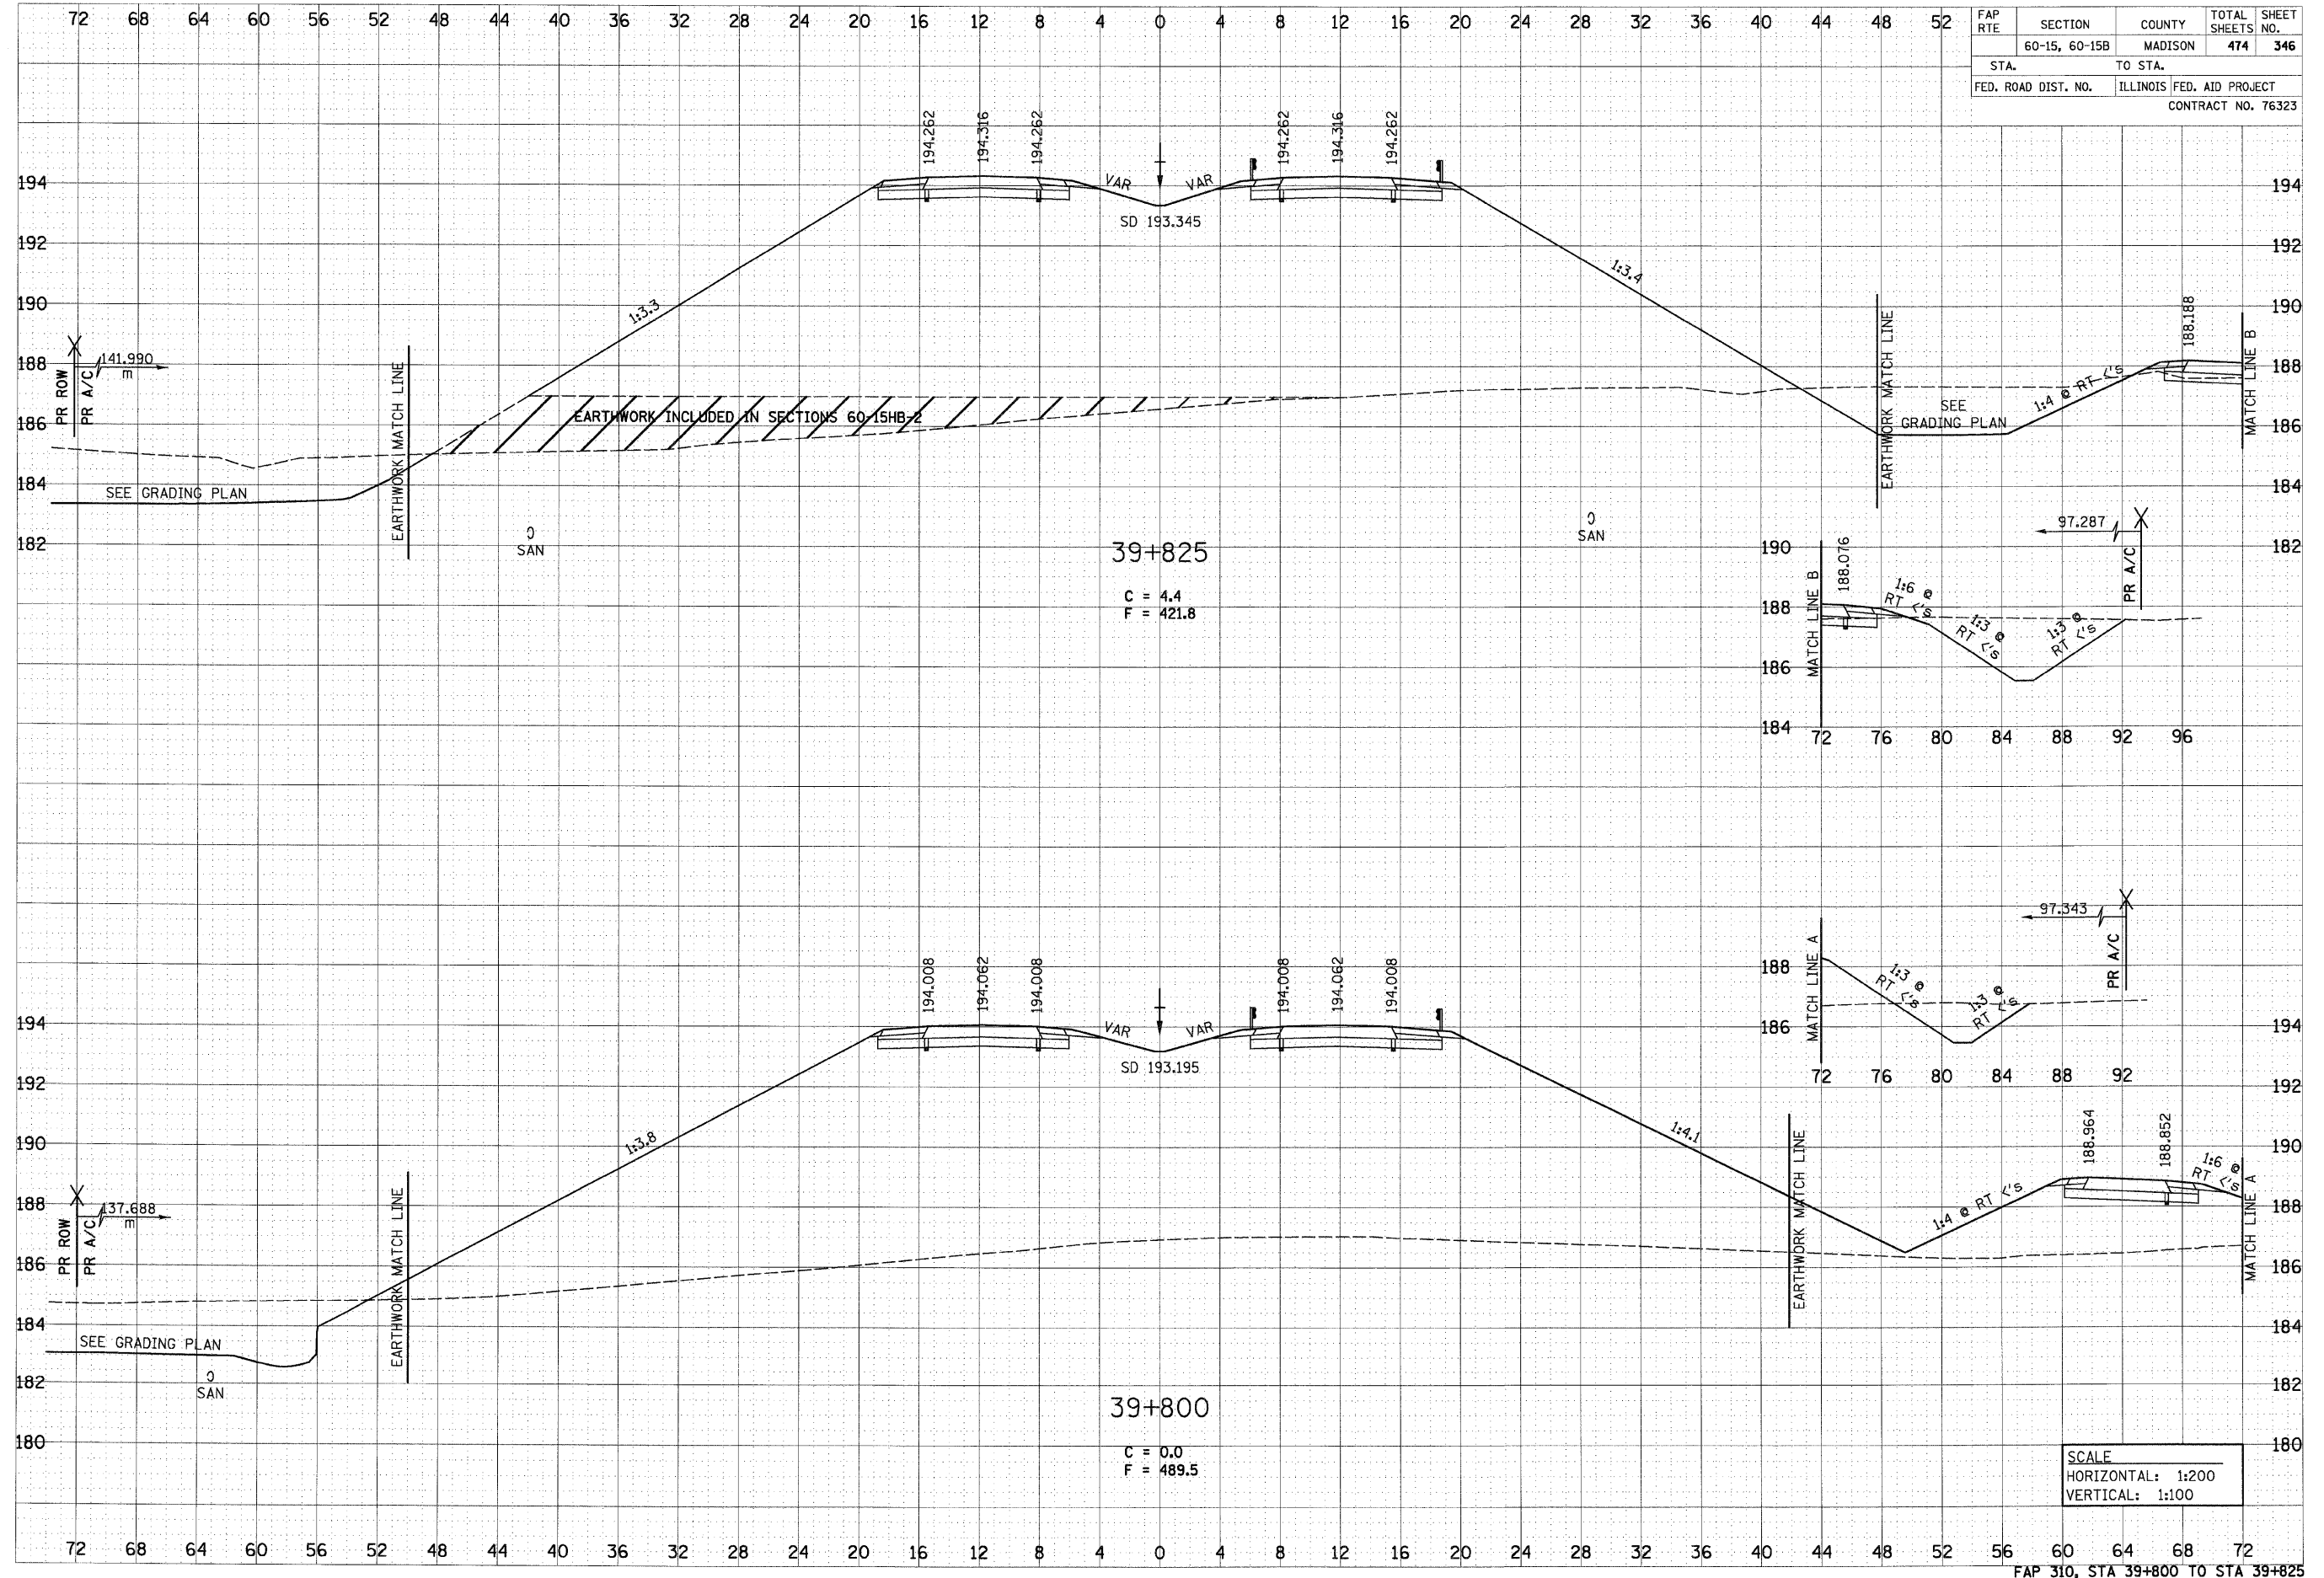

p:\09f1ea\00024\dmsr\line\crosssections\vscc015a.dgn