


FINAL SURVEY	SURVEYED	DATE
NOTE BOOK	TEMPLATE	
NO.	AREAS CHECKED	

ORIGINAL SURVEY	SURVEYED	DATE
NOTE BOOK	TEMPLATE	
NO.	AREAS CHECKED	

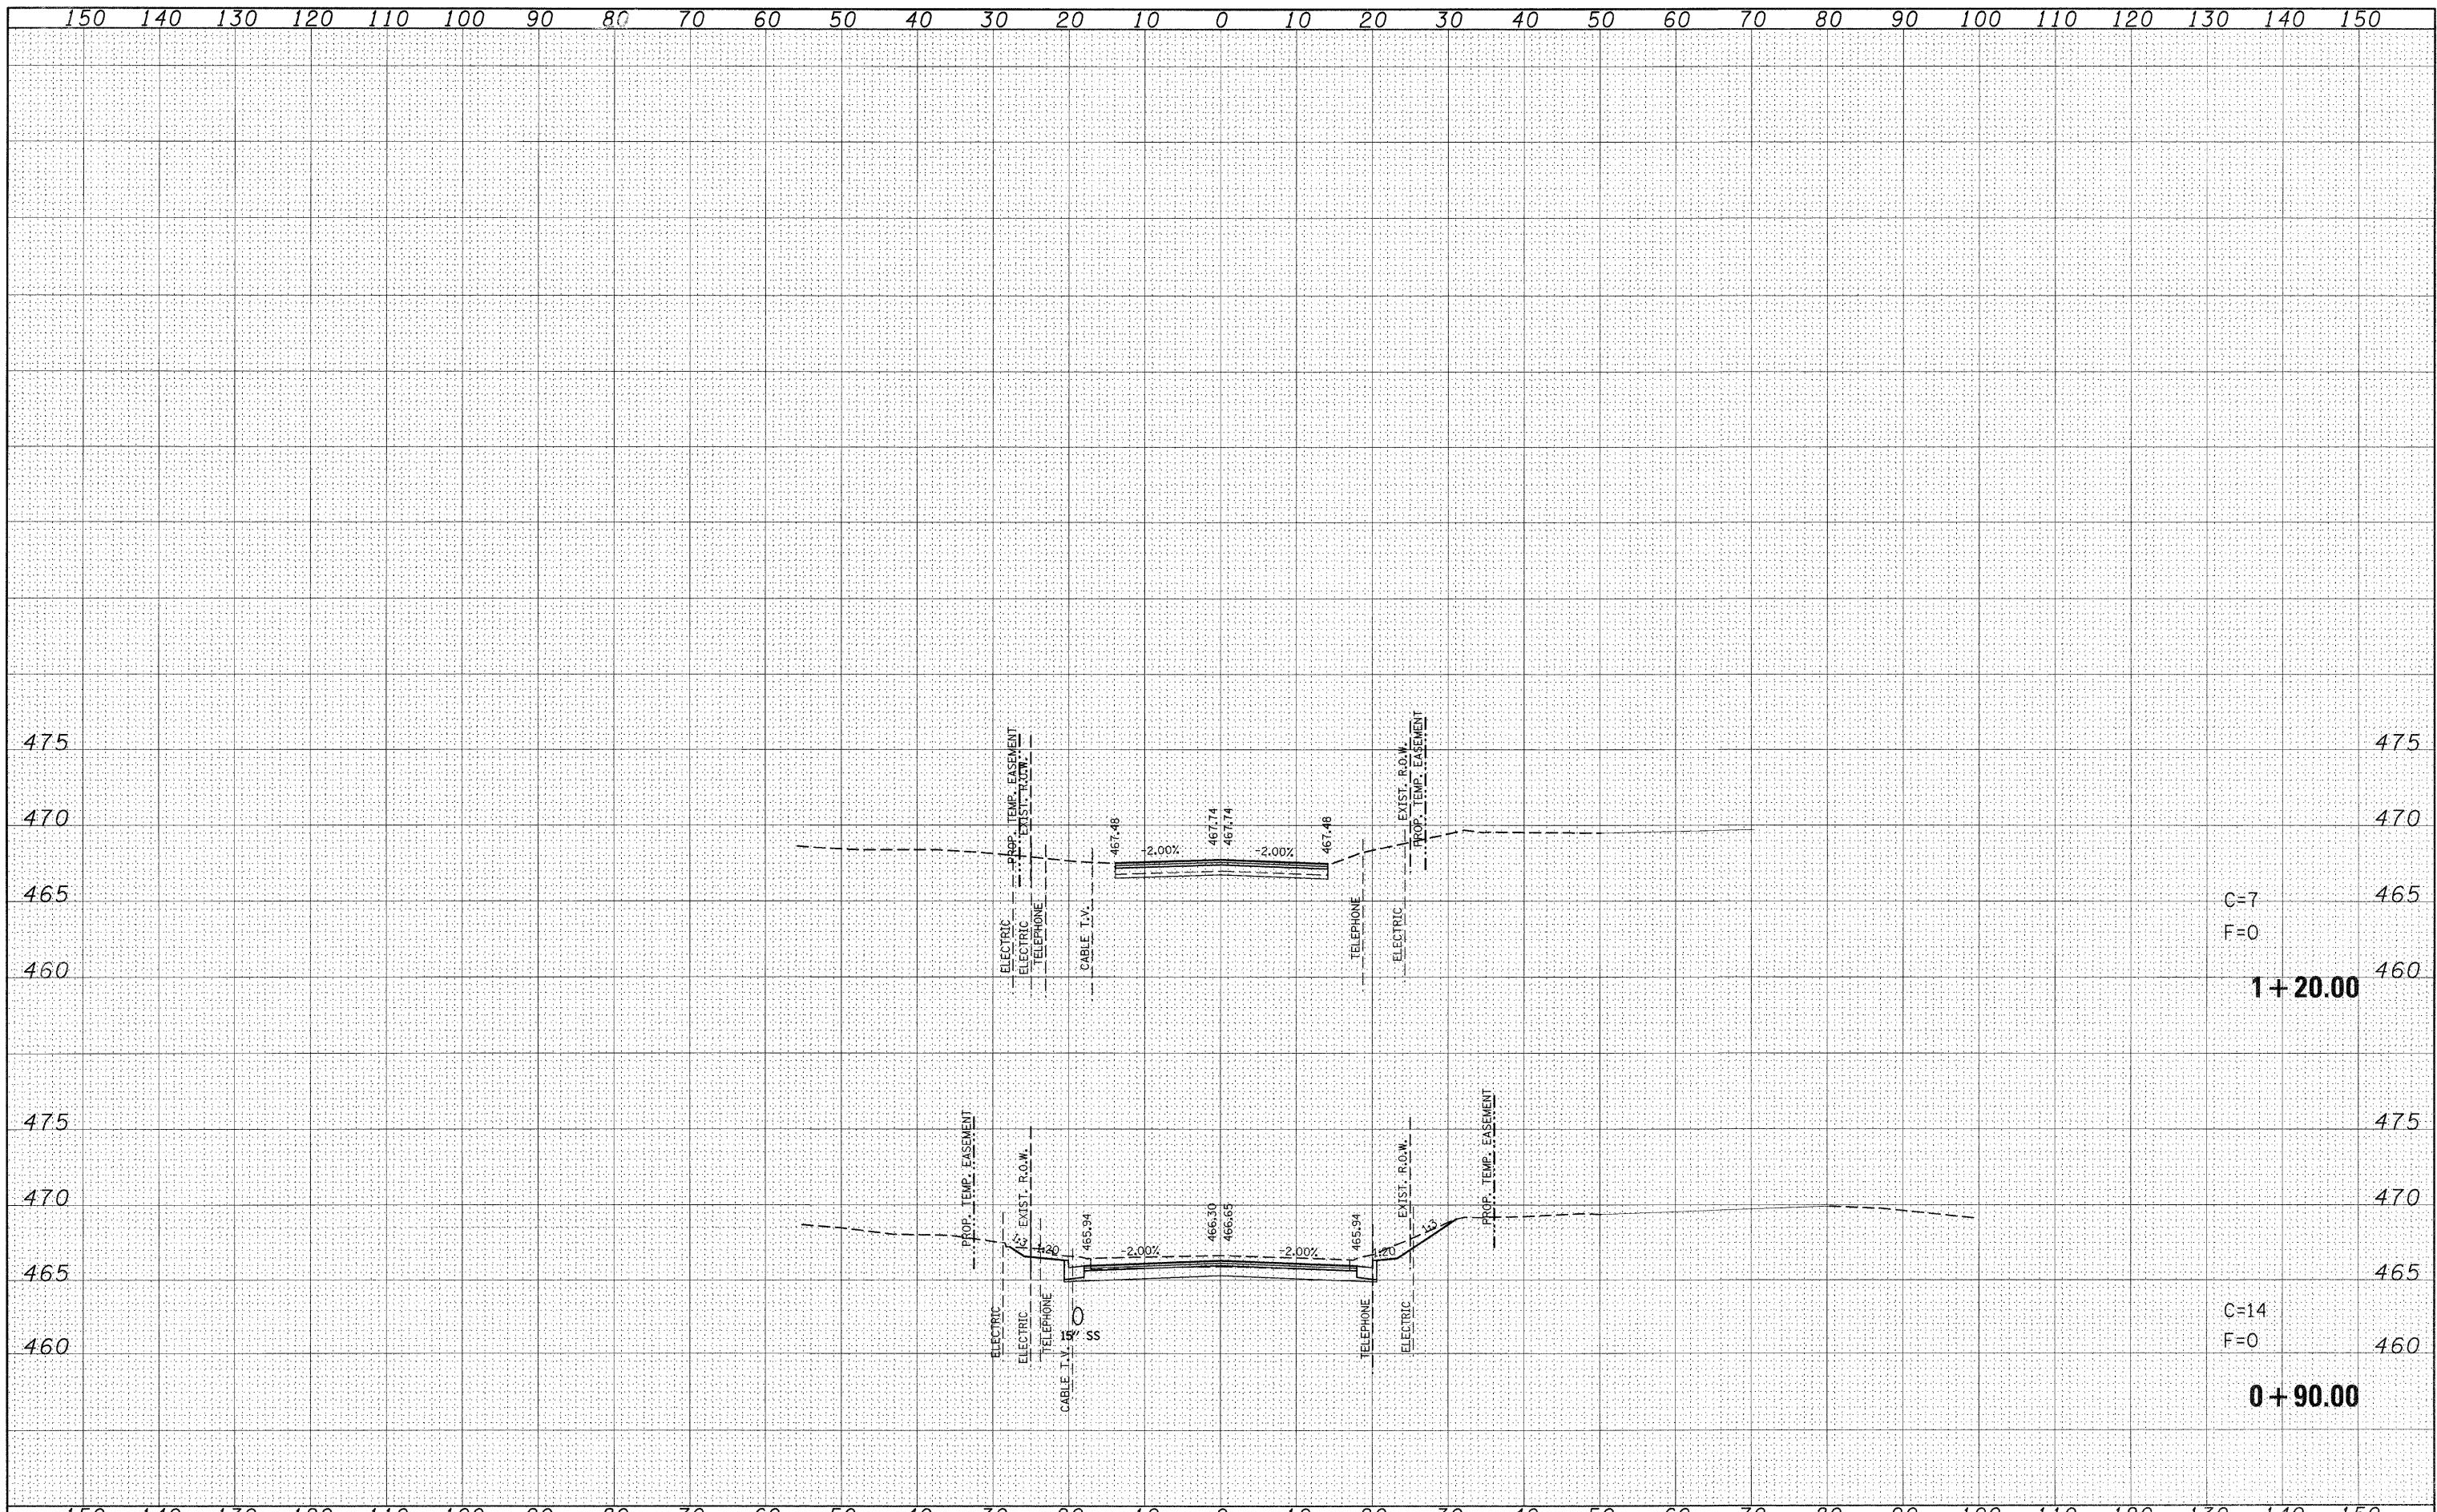

FILE NAME =	USER NAME = default	DESIGNED -	REVISED -	STATE OF ILLINOIS DEPARTMENT OF TRANSPORTATION				IDLEWOOD DRIVE SIDE ROAD CROSS SECTIONS				F.A.P. RTE.	SECTION	COUNTY	TOTAL SHEETS	SHEET NO.
p:\projects\513581\cadd\dgn\d876838-sht-xssht	filewood.dgn	DRAWN -	REVISED -					SCALE:	SHEET NO. 72 OF 120 SHEETS	STA. +90.00	TO STA. 1+20.00	600	60-(30,31,128)-1	ST. CLAIR/MADISON	399	351
	PLOT SCALE = 10,0000 ' / IN.	CHECKED -	REVISED -					CONTRACT NO. 76830				[ILLINOIS] FED. AID PROJECT				
	PLOT DATE = 8/24/2009	DATE -	REVISED -													