


DATE	
BY	
FINAL SURVEY	
SURVEYED	
NOTE BOOK	
TEMPLATE	
AREAS CHECKED	
NO.	

DATE	
BY	
ORIGINAL SURVEY	
SURVEYED	
NOTE BOOK	
TEMPLATE	
AREAS CHECKED	
NO.	

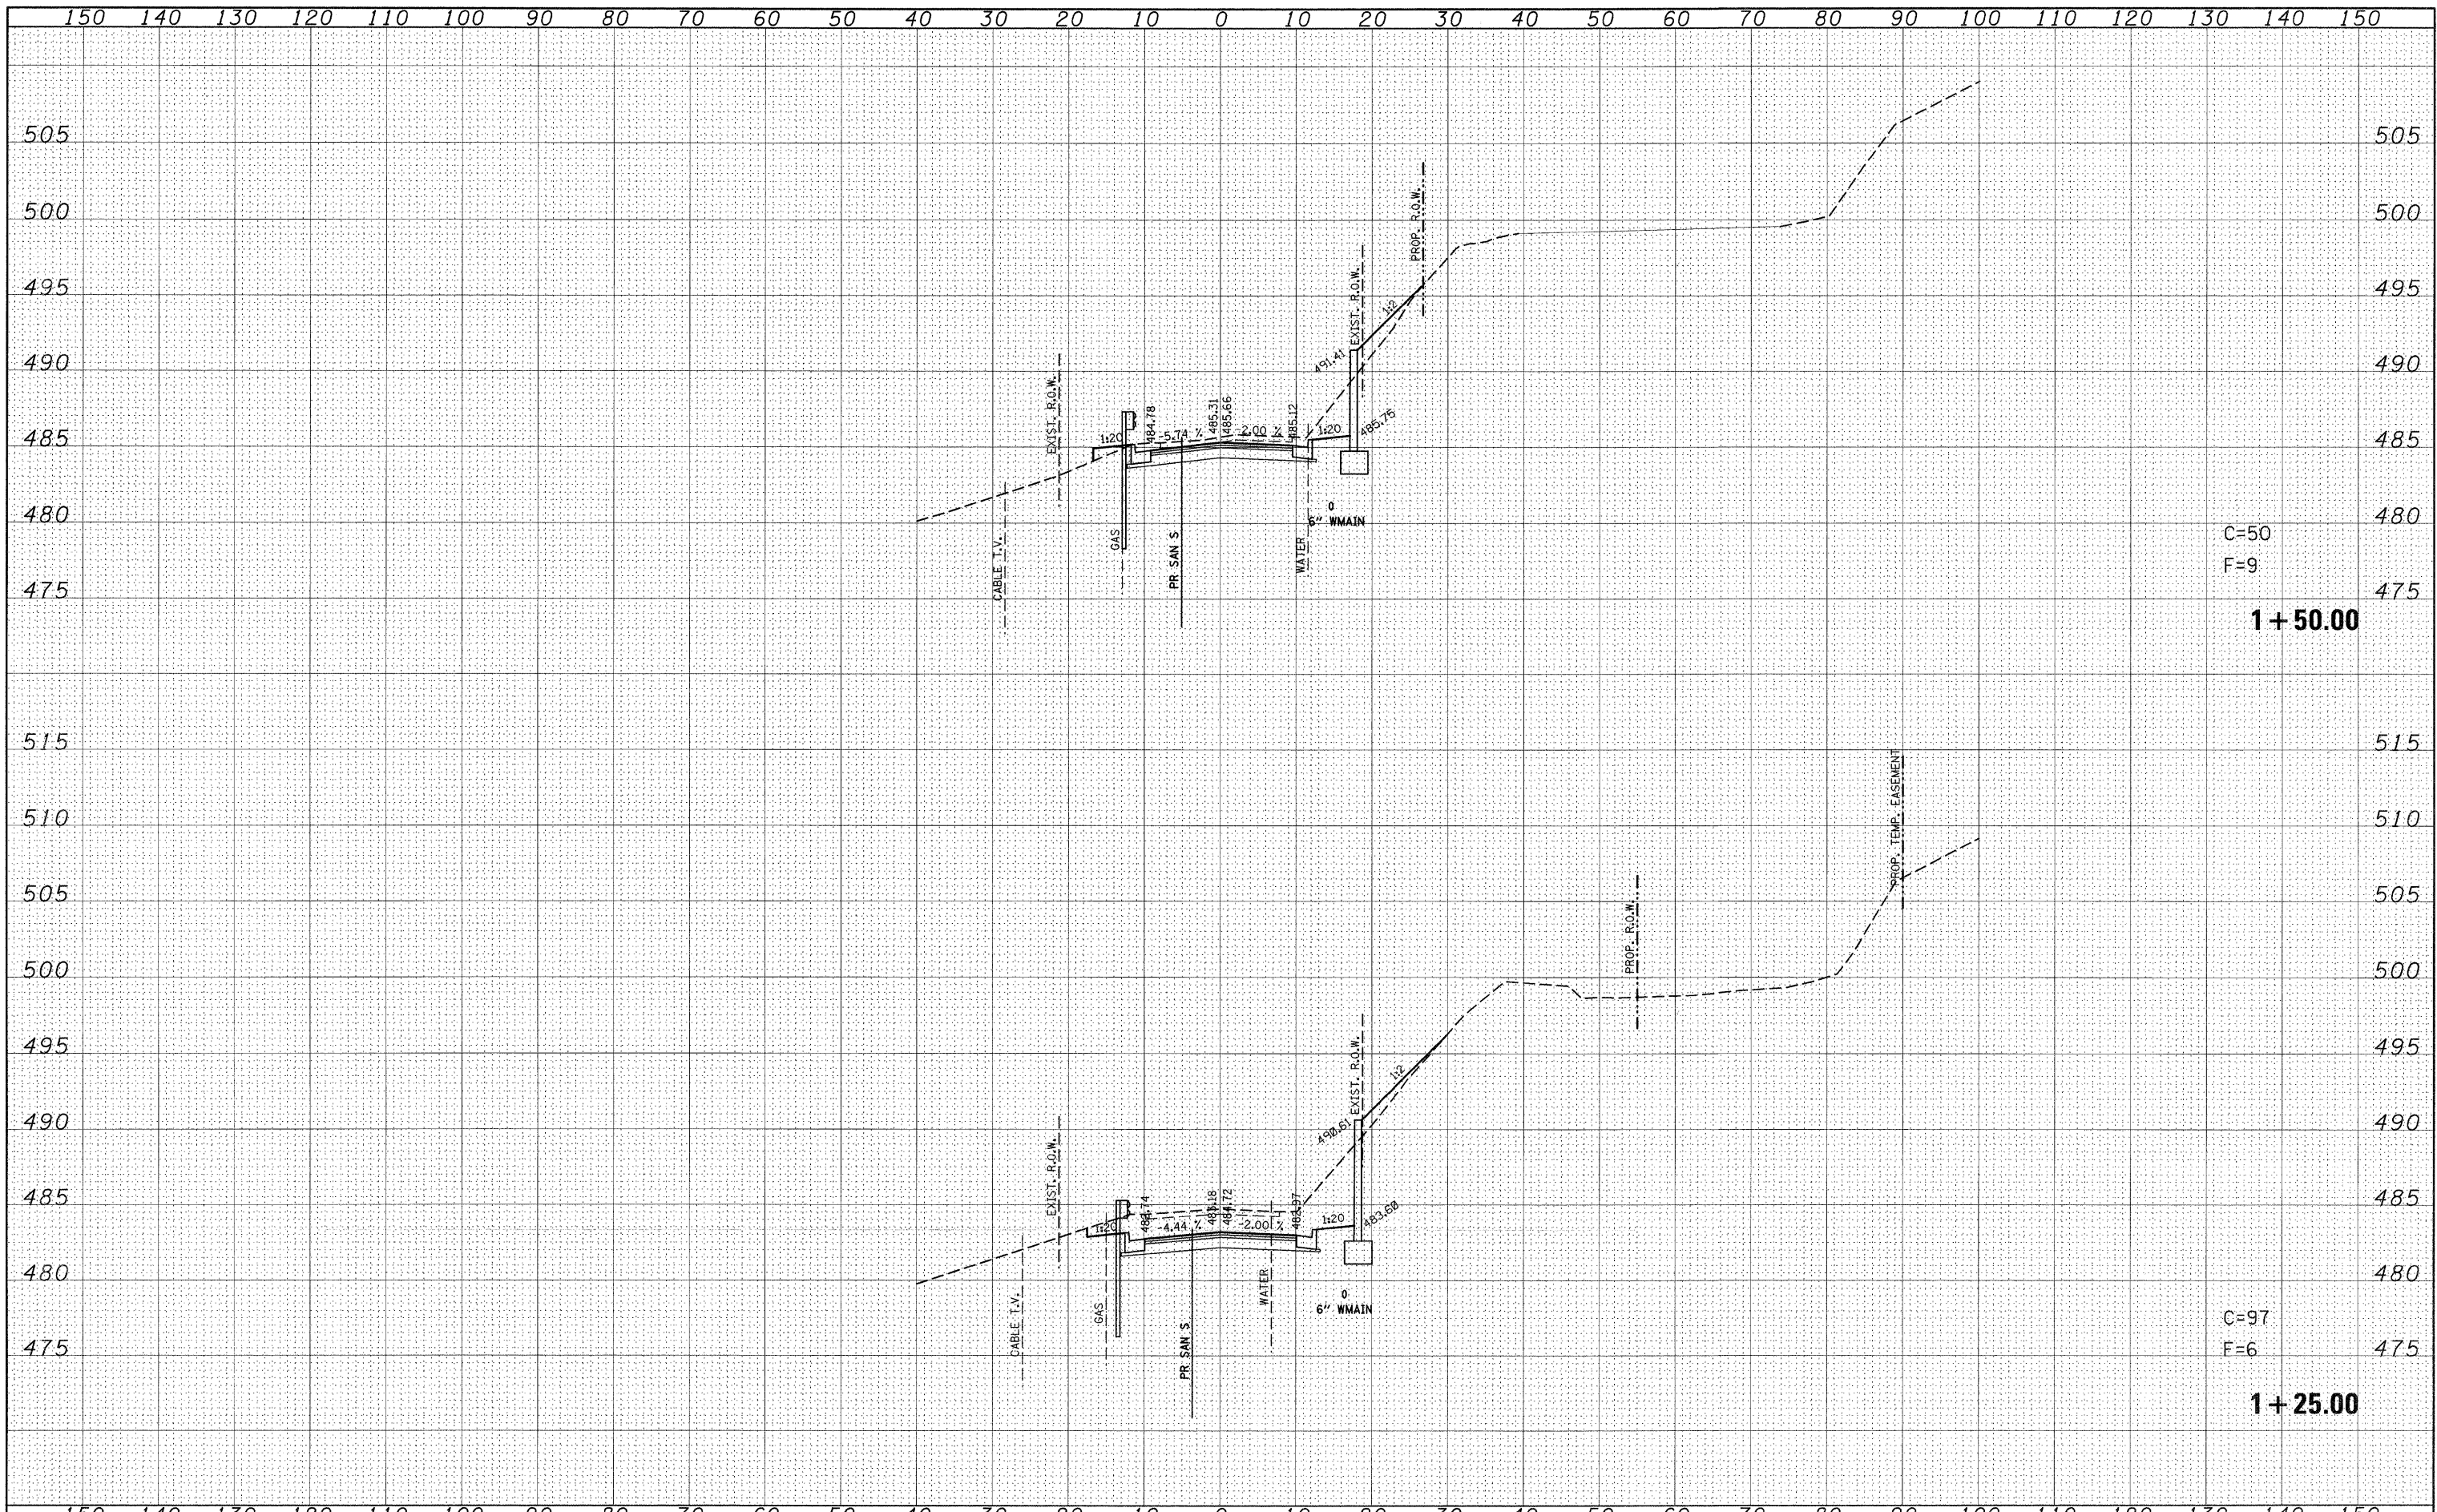

C=50
F=9

1+50.00

C=97
F=6

1+25.00

FILE NAME =	USER NAME = default	DESIGNED -	REVISED -	STATE OF ILLINOIS DEPARTMENT OF TRANSPORTATION	MCKINLEY AVE SIDE ROAD CROSS SECTIONS			F.A.P. RTE.	SECTION	COUNTY	TOTAL SHEETS	SHEET NO.	
ps:\projects\1513501\cadd\vdgn\d876830-sht-ssht-1	ckinley.dgn	DRAWN -	REVISED -		SCALE:	SHEET NO. 84 OF 120 SHEETS	STA. 1+25.00	TO STA. 1+50.00	600	60-(30,31,128)-1	ST. CLAIR/MADISON	399	363
		PLOT SCALE = 10,0000 ' / IN.	REVISIED -										
		CHECKED -	REVISED -										
		PLOT DATE = 8/24/2009	REVISIED -										
		DATE -	REVISED -										
											CONTRACT NO. 76830		
											ILLINOIS FED. AID PROJECT		