





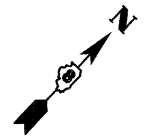



LEGEND

-  IMPACT ATTENUATOR
-  TEMPORARY CONCRETE BARRIER
-  BARRELS WITH STEADY BURNING LIGHT
-  TEMPORARY BRIDGE TRAFFIC SIGNALS
-  TYPE III BARRICADE
-  DIRECTION INDICATOR BARRICADE WITH STEADY BURNING MONODIRECTIONAL LIGHT




PLAN	DATE
SURVEYED	BY
ALIGNMENT CHECKED	
RTY. OF WAY CHECKED	
ADD. FILE NAME	
NO.	

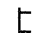PROFILE	DATE
SURVEYED	BY
GRADES CHECKED	
STRUCTURE NOTATIONS CHECKED	
NO.	

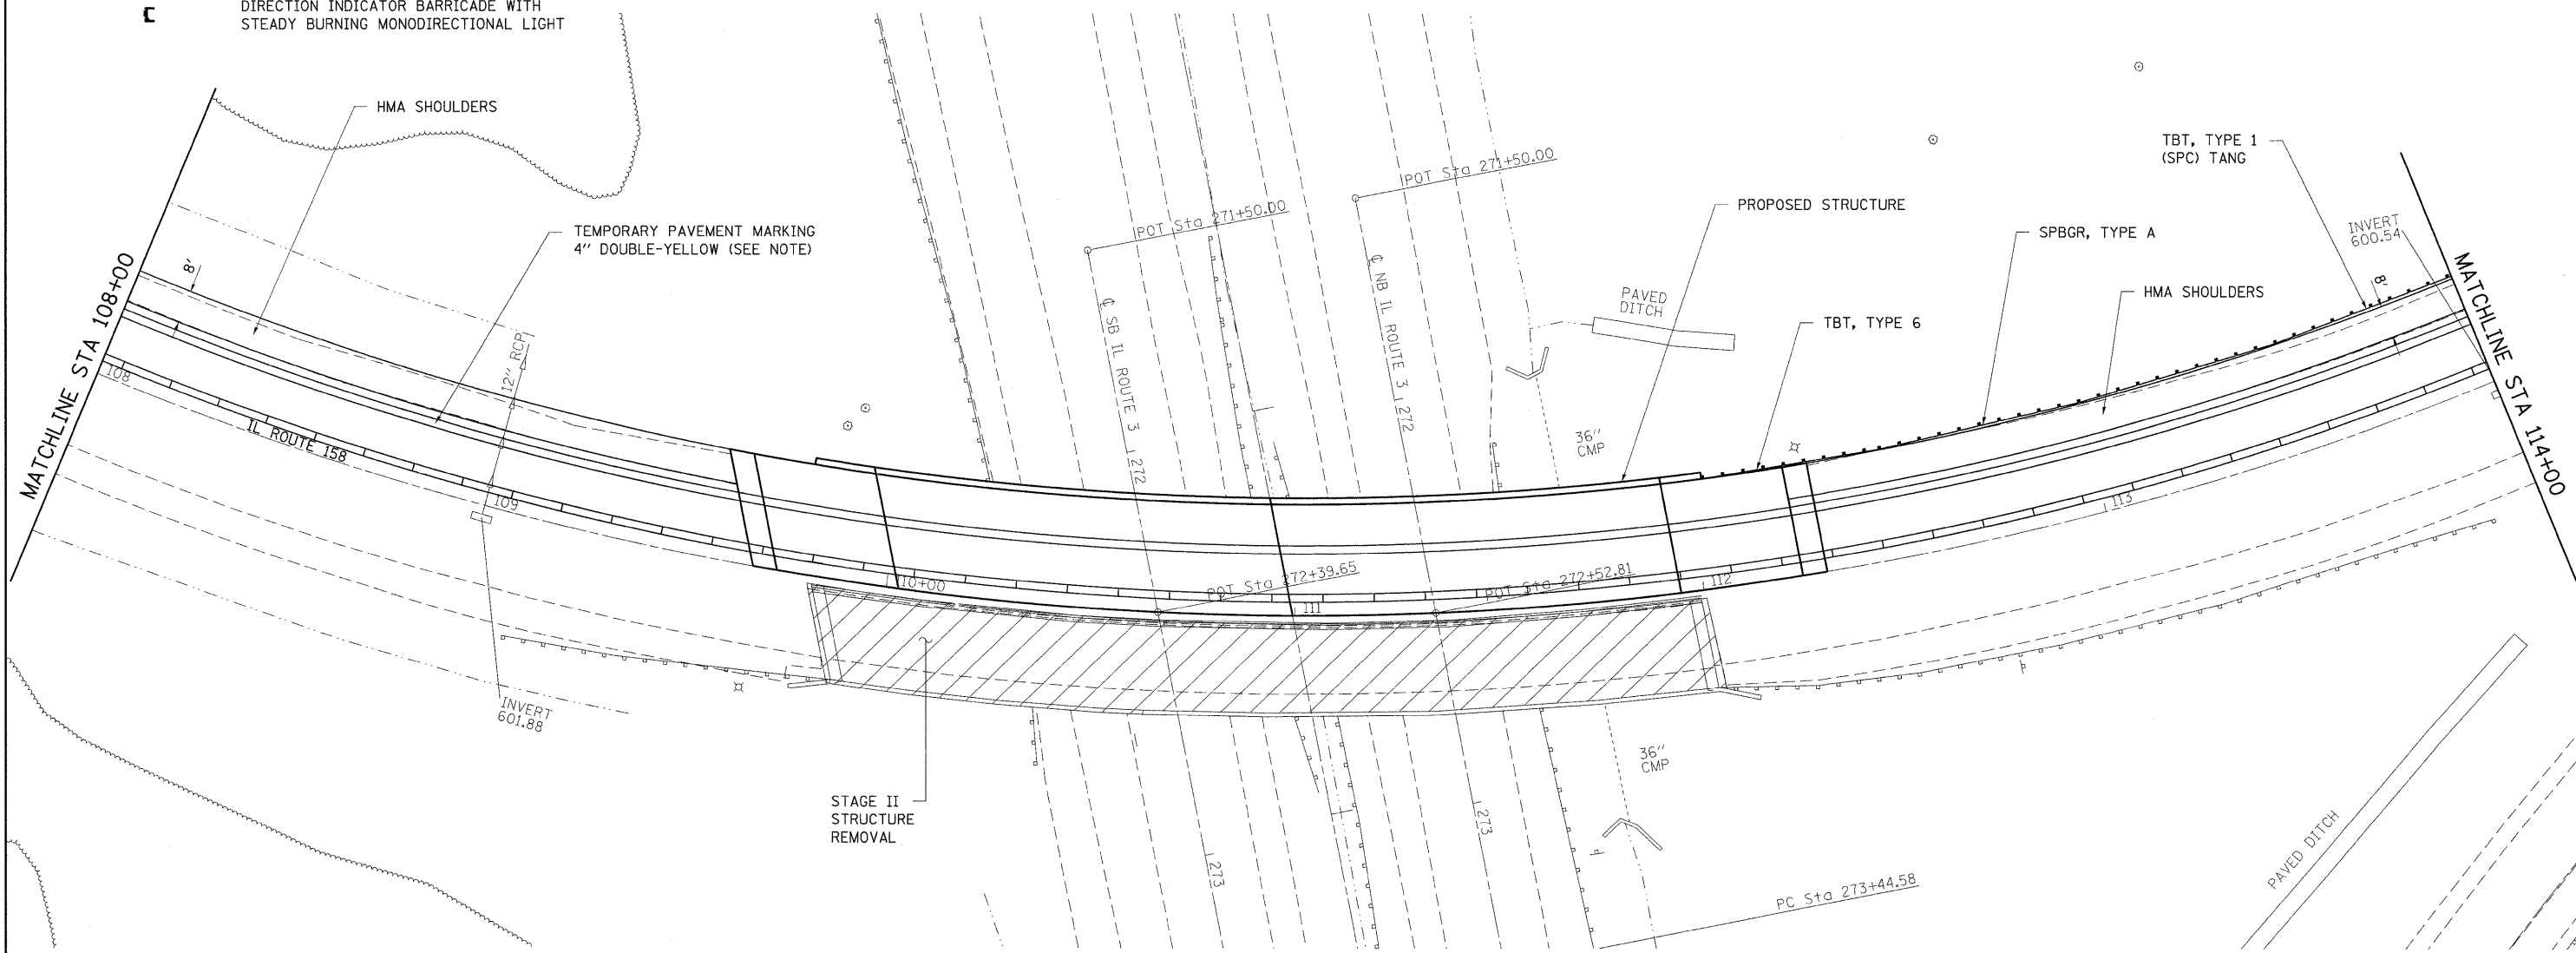

NOTE:

TEMPORARY PAVEMENT MARKING PLACEMENT AND REMOVAL SHALL BE INCLUDED IN THE COST OF "TRAFFIC CONTROL AND PROTECTION, STANDARD 701431 (SPECIAL)".

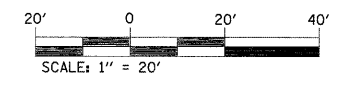

FILE NAME =	USER NAME = owerbj	DESIGNED -	REVISED -	STATE OF ILLINOIS DEPARTMENT OF TRANSPORTATION	STAGE II CONSTRUCTION	F.A.P. RTE.	SECTION	COUNTY	TOTAL SHEETS	SHEET NO.
c:\pw\work\pww\dms52559\stg0066.dgn		DRAWN -	REVISED -			809	67-1HBR	MONROE	144	32
PLOT SCALE = 20.0000' / IN.		CHECKED -	REVISED -			CONTRACT NO. 76977				
PLOT DATE = 12/18/2009		DATE -	REVISED -			FED. ROAD DIST. NO. ILLINOIS FED. AID PROJECT				
				SCALE:		SHEET NO. OF SHEETS STA. TO STA.				