




4" THERMOPLASTIC PAVEMENT MARKING,
YELLOW, SOLID, EDGE LINE


4" THERMOPLASTIC PAVEMENT MARKING,
WHITE, SOLID, EDGE LINE

PAINT PAVEMENT MARKING CURB
SEE DETAIL


MATCHLINE STA 108+00

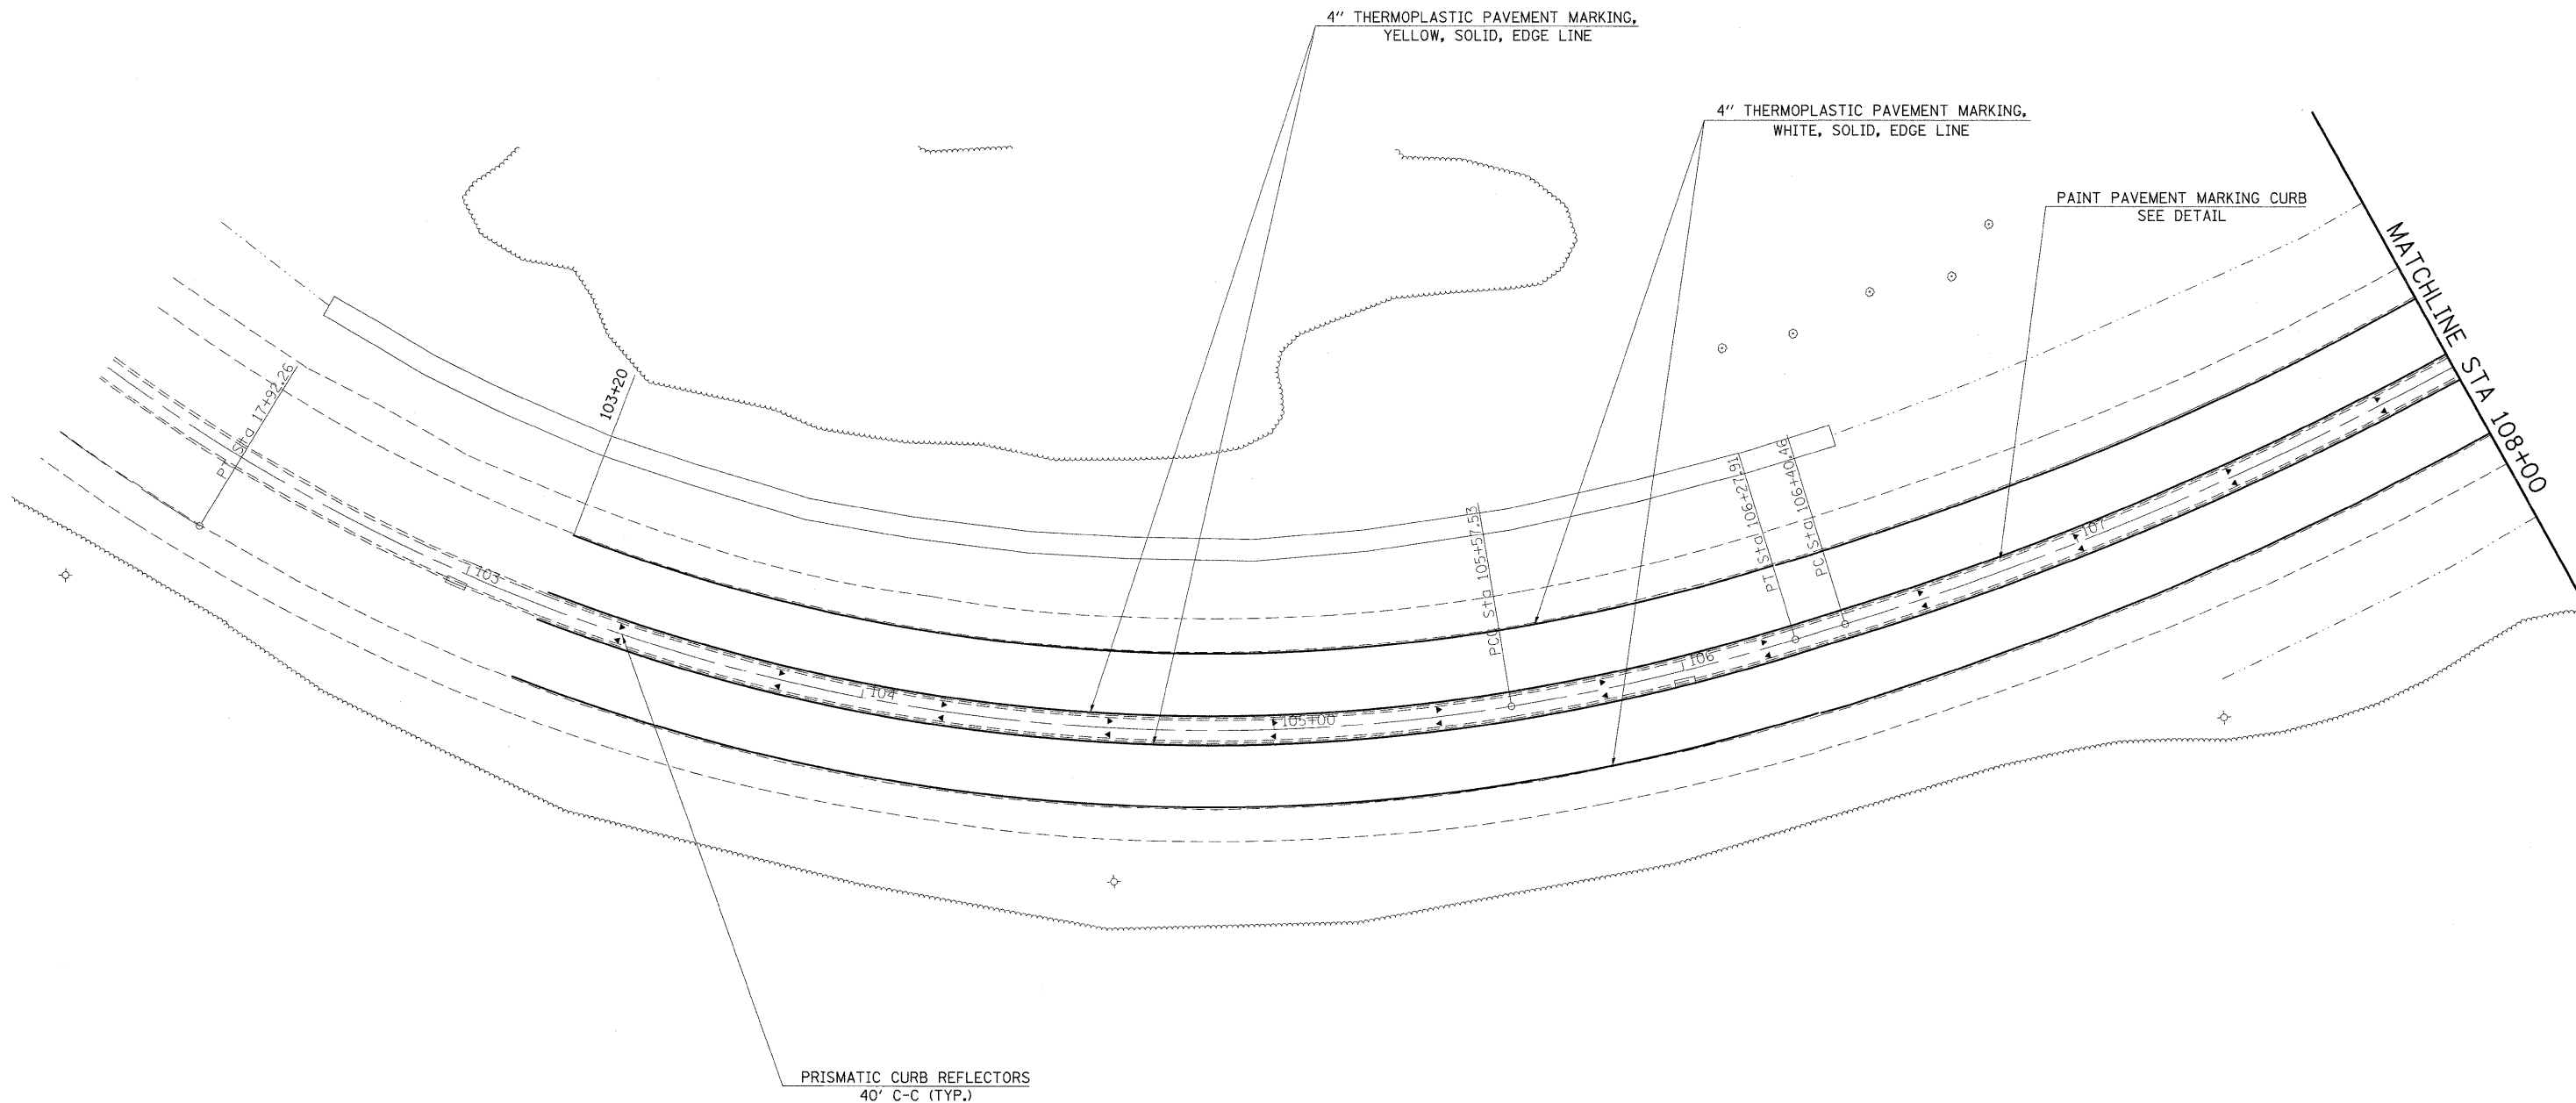

PRISMATIC CURB REFLECTORS
40' C-C (TYP.)

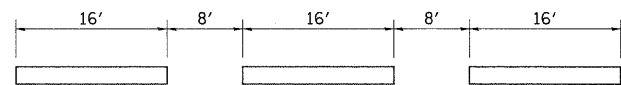

PAINT PAVEMENT MARKING CURB DETAIL
NOT TO SCALE

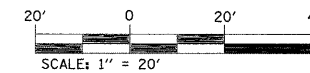

FILE NAME = #FILE#	USER NAME = #USER# PLOT SCALE = #SCALE# PLOT DATE = #DATE#	DESIGNED - DRAWN - CHECKED - DATE -	REVISED - REVISED - REVISED - REVISED -	STATE OF ILLINOIS DEPARTMENT OF TRANSPORTATION		PAVEMENT MARKING PLAN				F.A.P. RTE. 809	SECTION 67-1HBR	COUNTY MONROE	TOTAL SHEETS 144	SHEET NO. 52
				SCALE:	SHEET NO. OF SHEETS STA. TO STA.	CONTRACT NO. 76977								
												FED. ROAD DIST. NO. [ILLINOIS] FED. AID PROJECT		