


1A OF 1

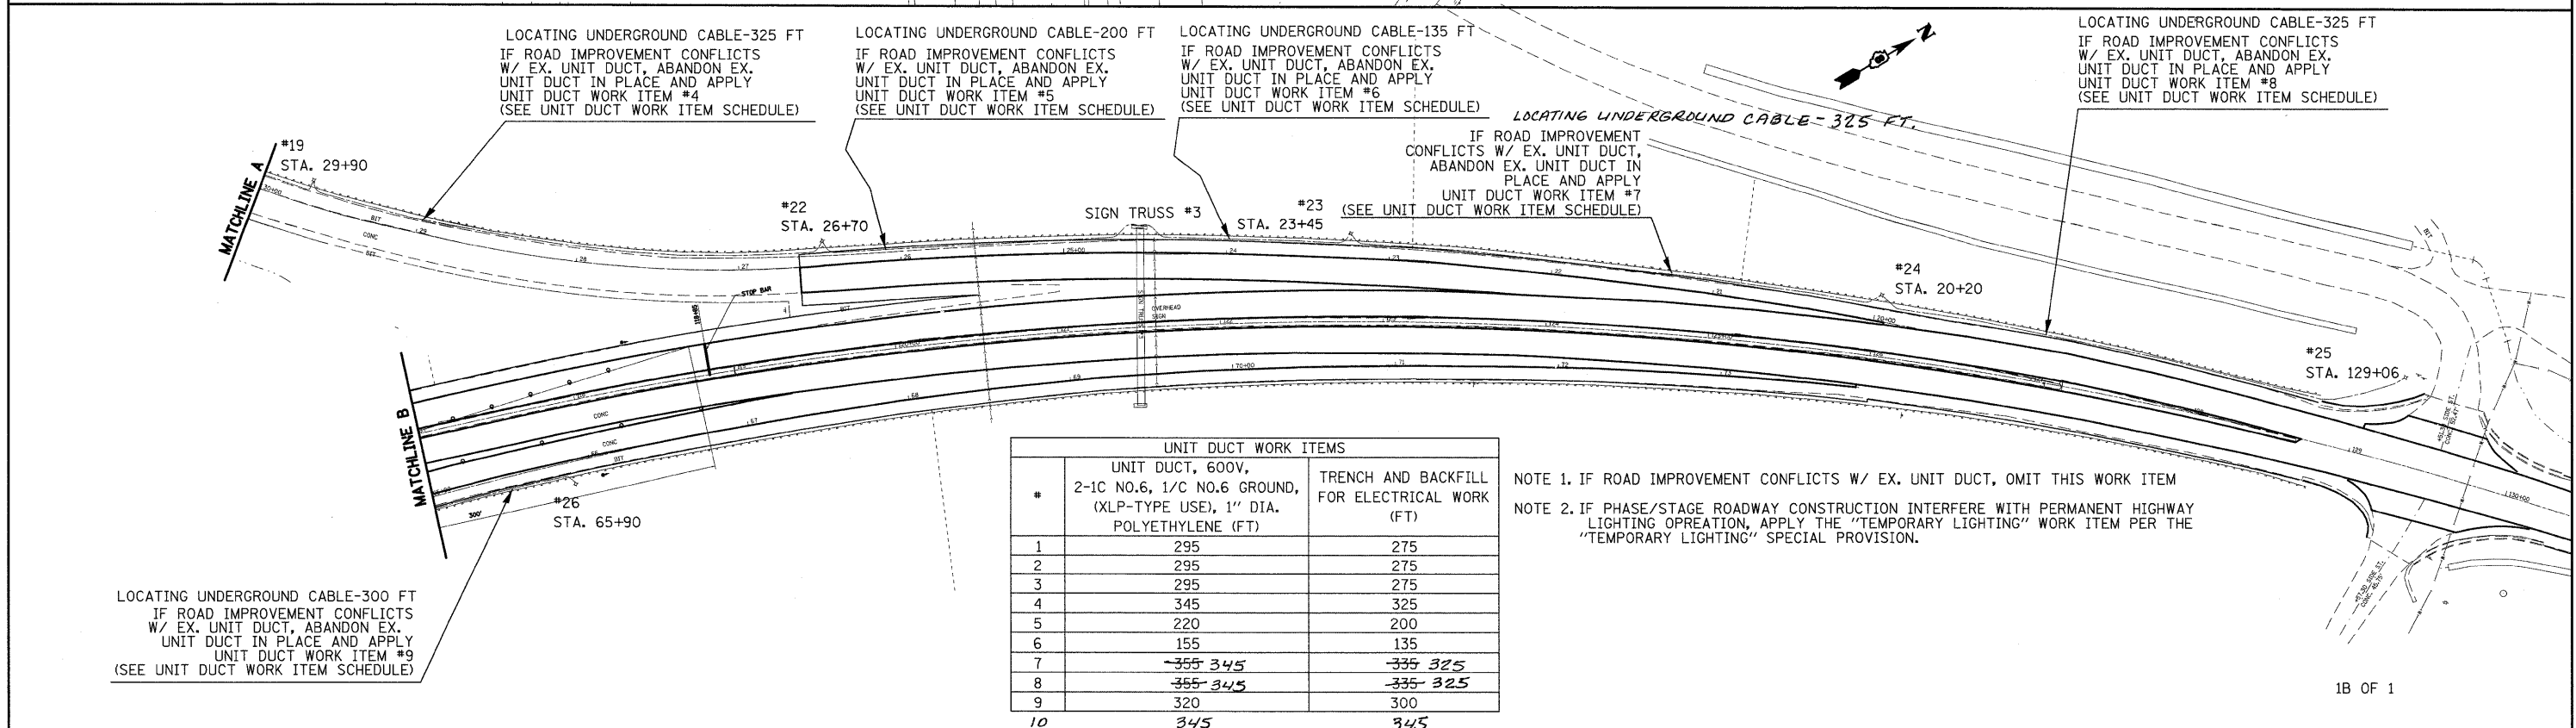

1B OF 1

UNIT DUCT WORK ITEMS		
#	UNIT DUCT, 600V, 2-1C NO.6, 1/C NO.6 GROUND, (XLP-TYPE USE), 1" DIA. POLYETHYLENE (FT)	TRENCH AND BACKFILL FOR ELECTRICAL WORK (FT)
1	295	275
2	295	275
3	295	275
4	345	325
5	220	200
6	155	135
7	355 345	335 325
8	355 345	335 325
9	320	300
10	345	345

NOTE 1. IF ROAD IMPROVEMENT CONFLICTS W/ EX. UNIT DUCT, OMIT THIS WORK ITEM
 NOTE 2. IF PHASE/STAGE ROADWAY CONSTRUCTION INTERFERES WITH PERMANENT HIGHWAY LIGHTING OPERATION, APPLY THE "TEMPORARY LIGHTING" WORK ITEM PER THE "TEMPORARY LIGHTING" SPECIAL PROVISION.