



STATE OF ILLINOIS  
DEPARTMENT OF TRANSPORTATION

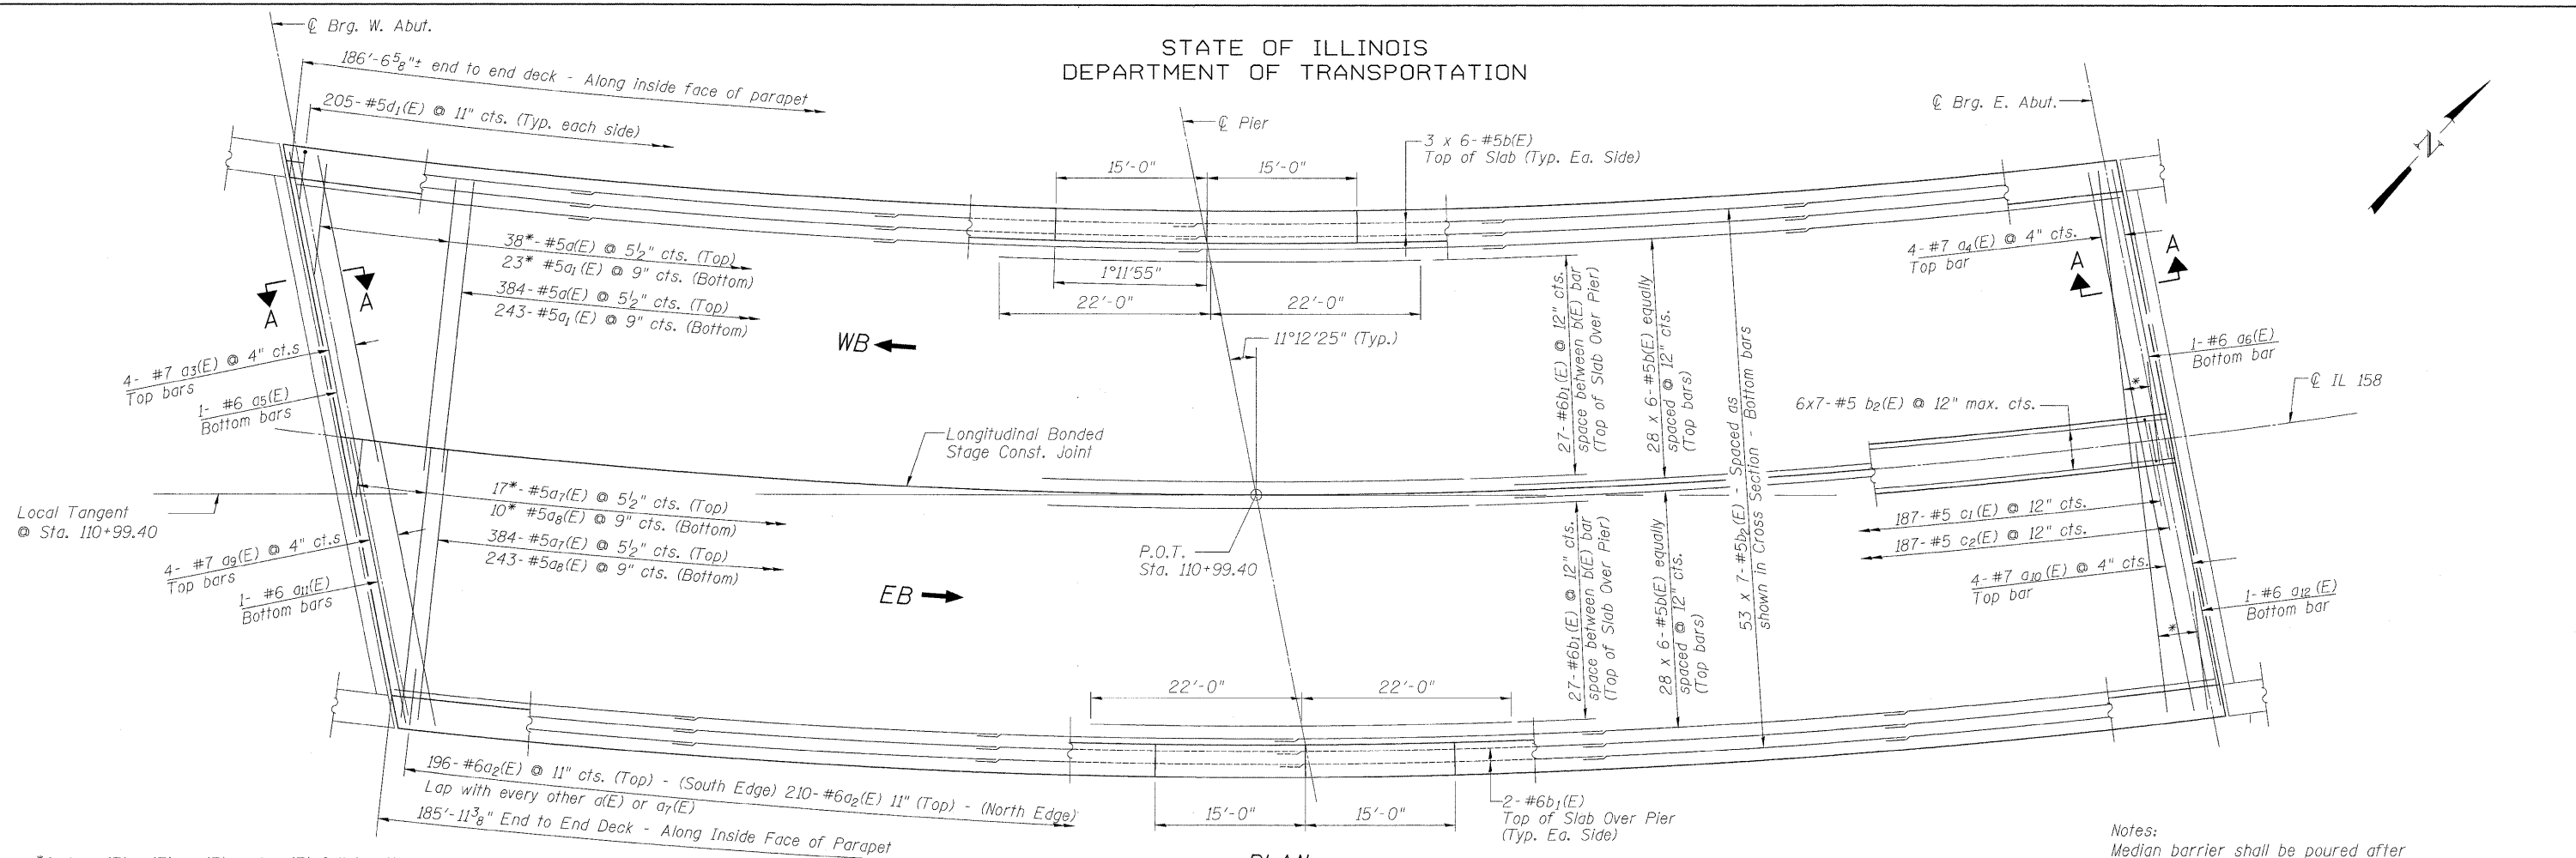

PLAN

\*Order a(E), a<sub>1</sub>(E), a<sub>7</sub>(E) and a<sub>8</sub>(E) full length.  
Cut in field and use the remainder on other side.

Notes:  
Median barrier shall be poured after  
the deck of Stage II Construction  
has been poured.

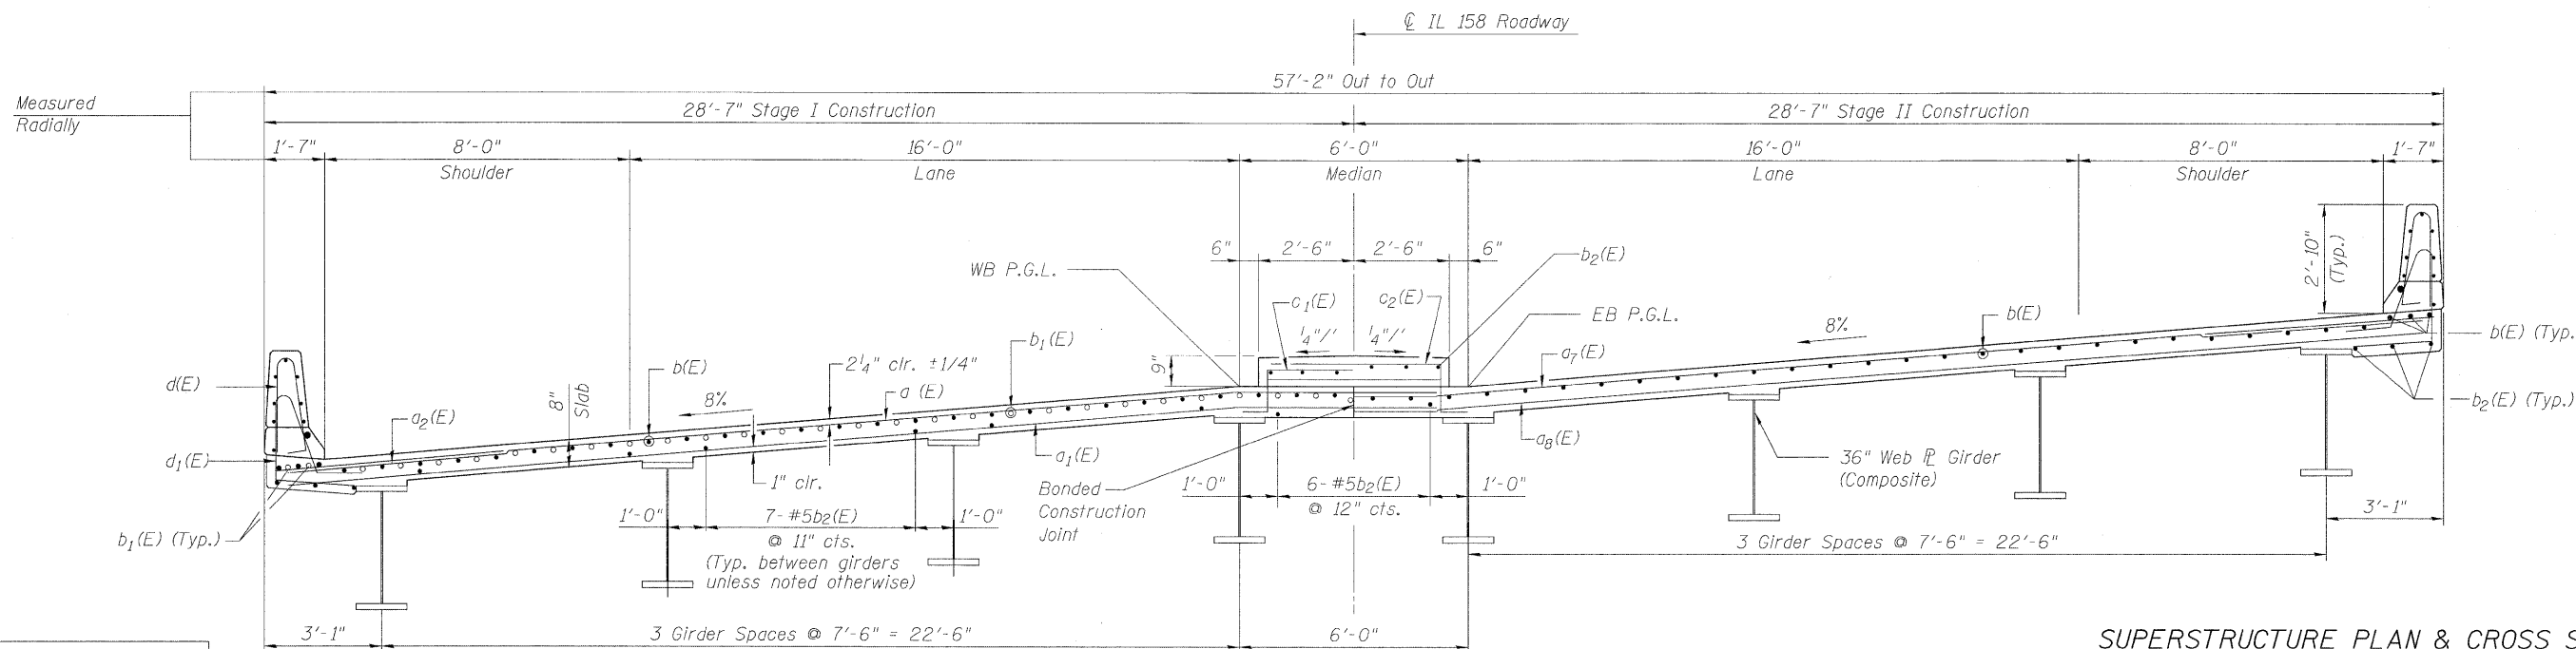

CROSS SECTION  
(Looking Upstation)

SUPERSTRUCTURE PLAN & CROSS SECTION  
STRUCTURE NO. 067-0042

DESIGNED - JPM
CHECKED - CCS
DRAWN - GAP
CHECKED - JPM, WPM



NEAR PIER

NEAR MIDSPAN

SHEET NO. 10 34 SHEETS	F.A.P RTE.	SECTION	COUNTY	TOTAL SHEETS	SHEET NO.
	809	67-1HBR	Monroe	144	74
CONTRACT NO. 76977					
FED. ROAD DIST. NO. 7 ILLINOIS FED. AID PROJECT					

9-28-09