


STATE OF ILLINOIS
DEPARTMENT OF PUBLIC WORKS & BUILDINGS
DIVISION OF HIGHWAYS

DESIGN NO.	SECTION	COUNTY	TOTAL SHEETS	SHEET NO.
809	67-1HBR	MONROE	144	162

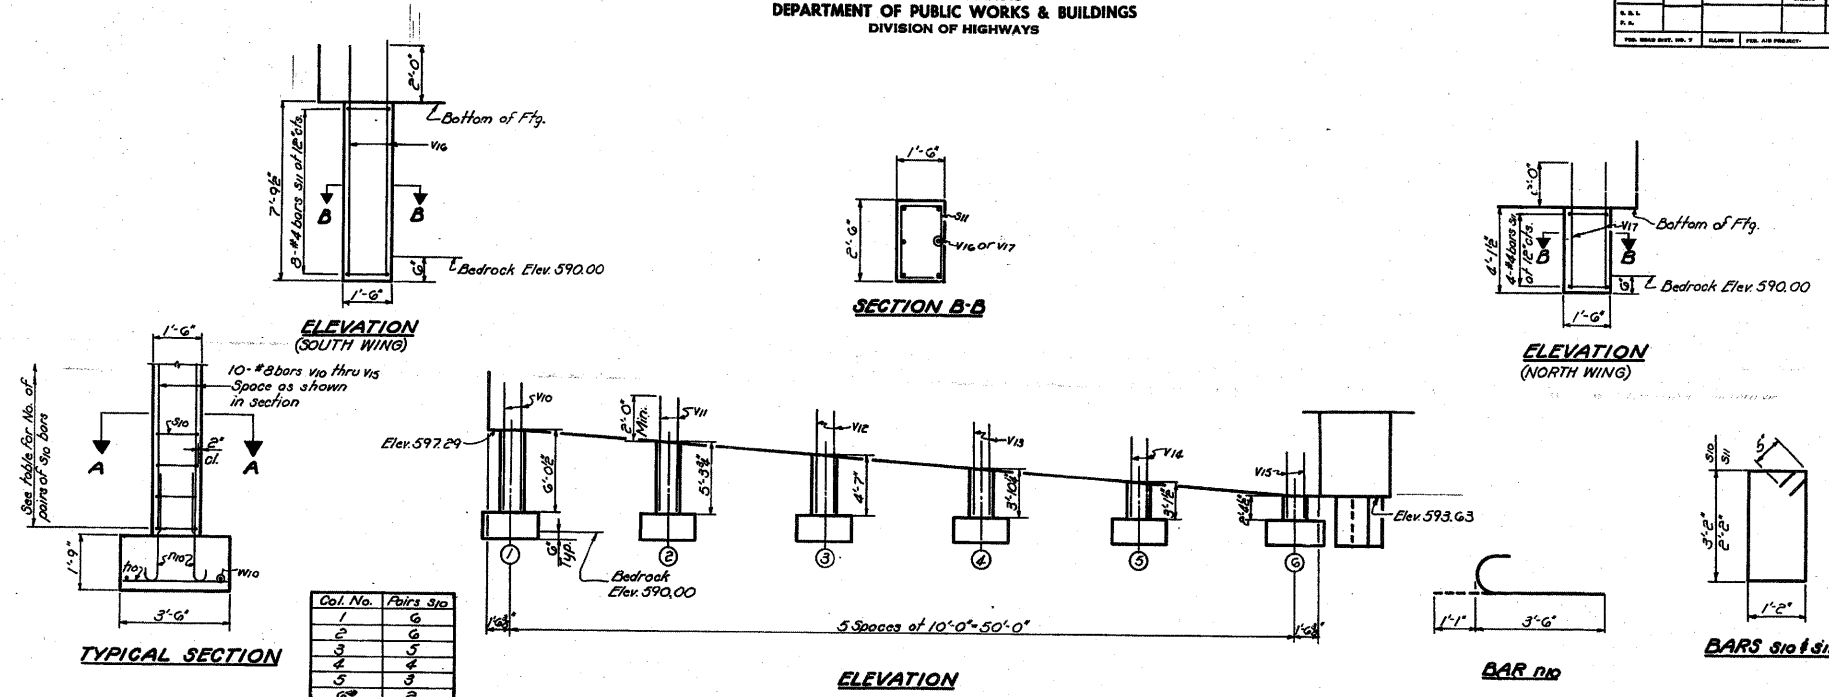

Col. No.	Pairs	Size
1	6	6
2	6	6
3	5	5
4	4	4
5	3	3
6	2	2

BILL OF MATERIAL

Bar No.	No.	Size	Length	Shape
60	60	#8	4'-7"	C
310	52	#8	9'-6"	C
311	12	#8	7'-6"	C
110	30	#5	3'-3"	
V10	10	#8	8'-5"	
V11	10	#8	7'-8"	
V12	10	#8	7'-0"	
V13	10	#8	6'-3"	
V14	10	#8	5'-6"	
V15	10	#8	4'-9"	
V16	6	#8	9'-8"	
V17	6	#8	6'-0"	
W10	12	#5	4'-2"	
Class X Concrete		60 Yds	119	
Reinforcement Bars		146	2490	
Wood Formwork		64 Yds	100	

DESIGNED	SFM	EXAMINED	
CHECKED	<i>[Signature]</i>	PASSED	
DRAWN	<i>[Signature]</i>	APPROVED	
CHECKED	B.C.		

WEST ABUTMENT
S.P.T. 155' OVER
F.A. & RELOCATED (ILL. RT. 3)
REC. 67-1HBR
MONROE COUNTY
STA. 111+00.25

FOR INFORMATION ONLY

FILE NAME =	USER NAME = owenbj	DESIGNED -	REVISED -	STATE OF ILLINOIS DEPARTMENT OF TRANSPORTATION	EXISTING STRUCTURE PLAN	F.A.P. RTE.	SECTION	COUNTY	TOTAL SHEETS	SHEET NO.
ci:\pw\work\p\idot\owenbj\dms52558\p\in\0286a.dgn	PLOT SCALE = 58.0000" / IN.	DRAWN -	REVISED -			809	67-1HBR	MONROE	144	162
PLOT DATE = 11/5/2009	DATE -	CHECKED -	REVISED -			CONTRACT NO. 76977				
		DATE -	REVISED -			ILLINOIS FED. AID PROJECT				