


NOTE:
 Space reinforcement in cap to
 miss anchor bolts.
 Min. bar laps = 20 dia. unless
 otherwise noted.
 All edges shall have standard
 chamfer except footing.
 Four steps monolithically with cap.

STATE OF ILLINOIS
 DEPARTMENT OF PUBLIC WORKS & BUILDINGS
 DIVISION OF HIGHWAYS

FA 4	67HBR	MONROE	38	20
SHEET NO. 11				
13 SHEETS				

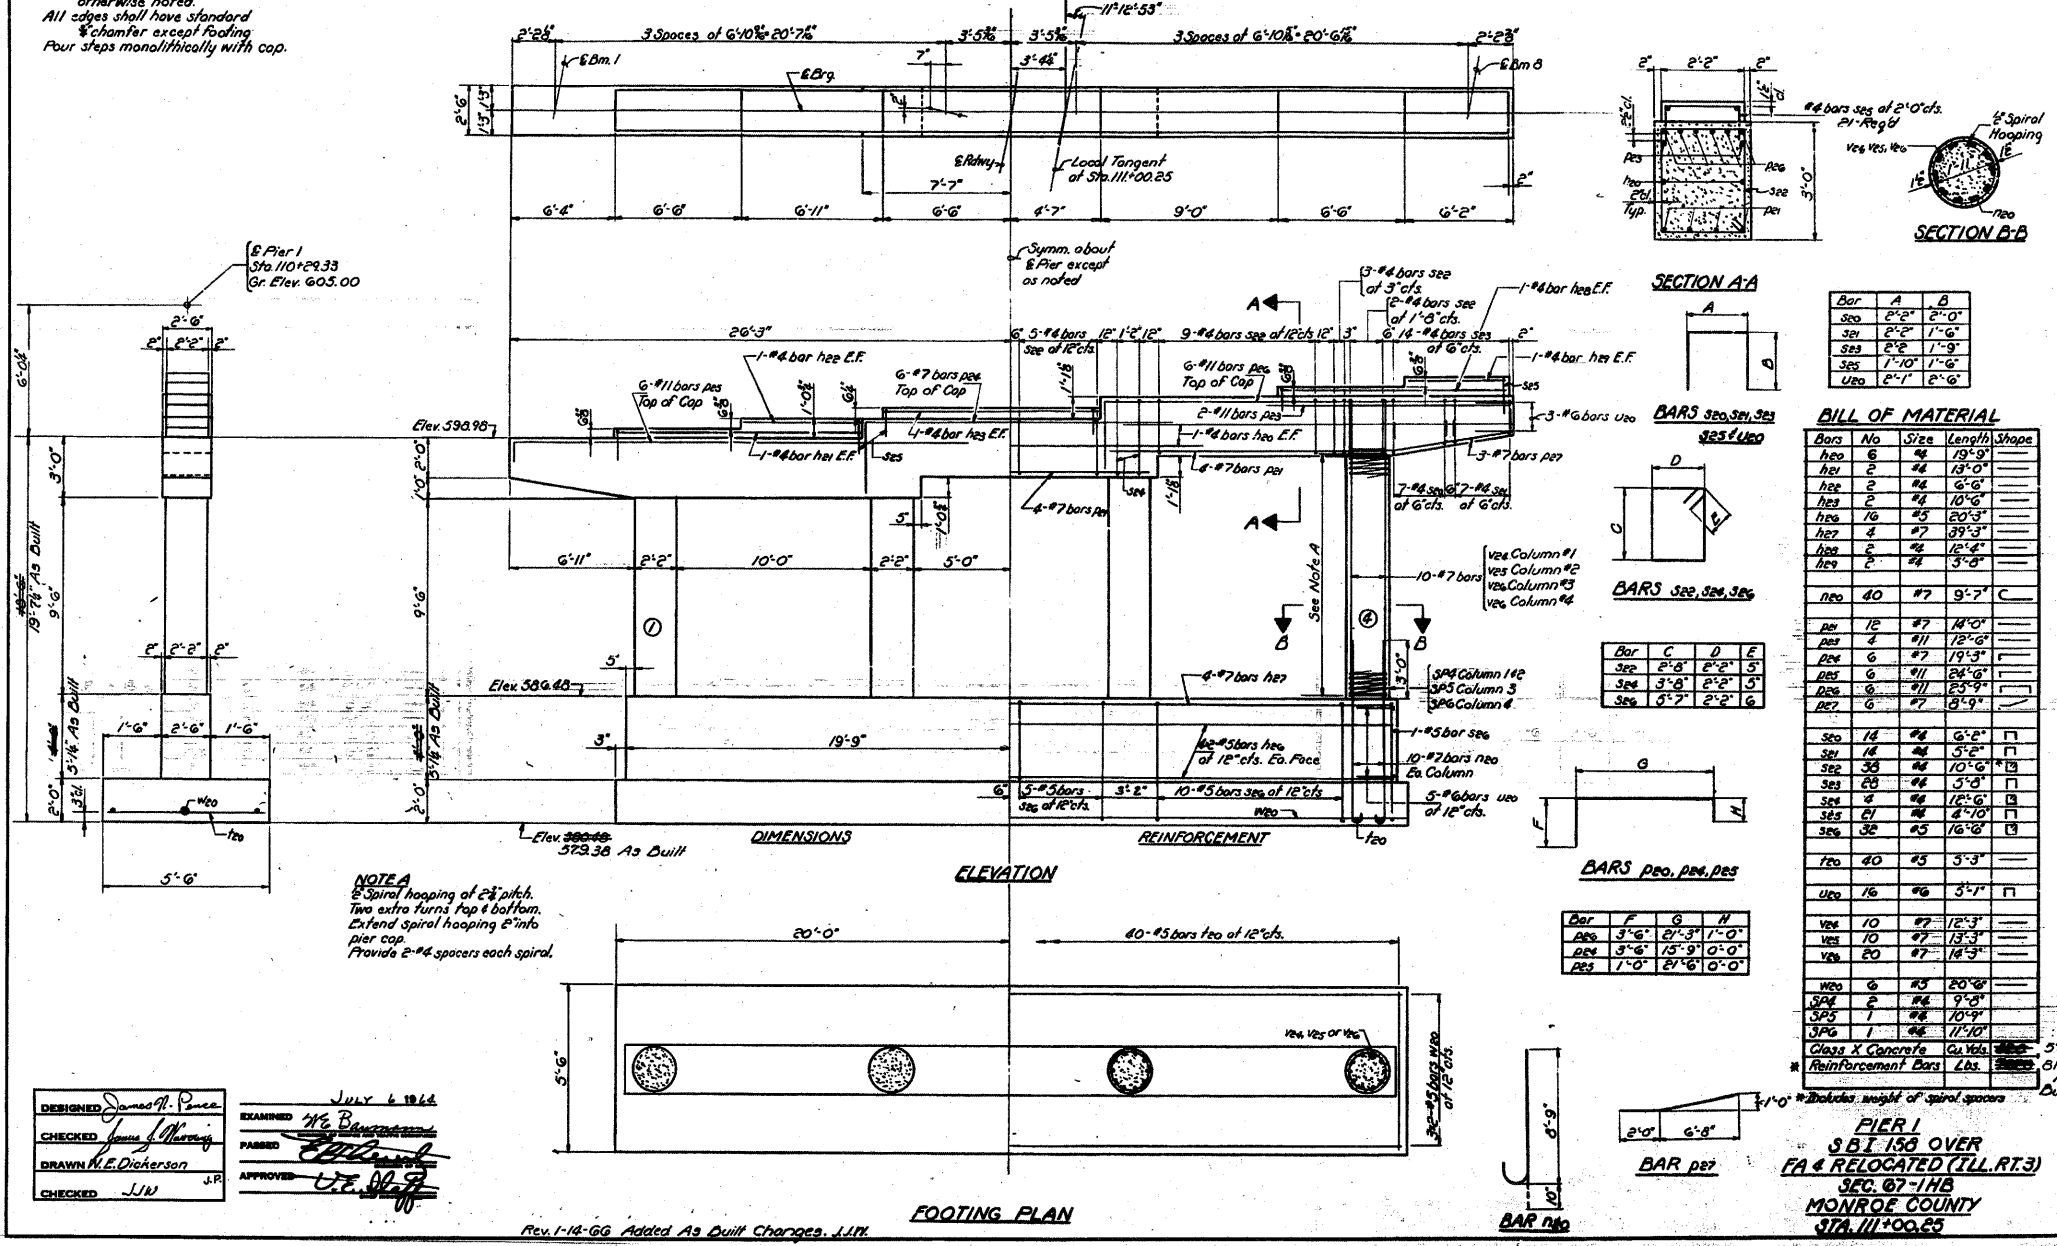

Bar	A	B
heo	2'-2"	2'-0"
he1	2'-2"	1'-6"
he2	2'-2"	1'-9"
he3	1'-10"	1'-6"
he4	2'-1"	2'-6"

BILL OF MATERIAL

Bars	No	Size	Length	Shape
heo	6	#4	19'-9"	
he1	2	#4	13'-0"	
he2	2	#4	6'-6"	
he3	2	#4	10'-6"	
he4	16	#5	20'-3"	
he5	4	#7	39'-3"	
he6	2	#4	12'-4"	
he7	2	#4	3'-8"	
neo	40	#7	9'-7"	C
pe1	12	#7	14'-0"	
pe2	4	#11	12'-6"	
pe3	6	#7	19'-3"	
pe4	6	#11	24'-6"	
pe5	6	#11	23'-9"	
pe6	6	#7	8'-9"	
seo	14	#4	6'-2"	□
se1	14	#4	5'-2"	□
se2	33	#4	10'-6"	□
se3	20	#4	5'-3"	□
se4	4	#4	12'-6"	□
se5	21	#4	4'-10"	□
se6	32	#5	16'-8"	□
ueo	16	#6	5'-7"	□
ves	10	#7	12'-3"	
ves	10	#7	13'-3"	
ves	20	#7	14'-3"	
weo	6	#5	20'-8"	
we1	2	#4	9'-5"	
we2	1	#4	10'-9"	
we3	1	#4	11'-10"	

Class X Concrete Cu Vols. 37.2'
 Reinforcement Bars Lbs. 3196
 AD
 Du//

DESIGNED	James H. Ponce	EXAMINED	July 6 1966
CHECKED	James J. Harney	PASSED	[Signature]
DRAWN	M.E. Dickerson	APPROVED	[Signature]
CHECKED	J.W.		

PIER 1
 SBI 150 OVER
 FA & RELOCATED (ILL. RT. 3)
 SEC. 67-1HB
 MONROE COUNTY
 STA. 111+00.25

FOR INFORMATION ONLY