


BY	DATE
SURVEYED	
PLANNED	
TEMP	
AREAS	
AREAS CHECKED	
NO.	

BY	DATE
SURVEYED	
PLANNED	
TEMP	
AREAS	
AREAS CHECKED	
NO.	

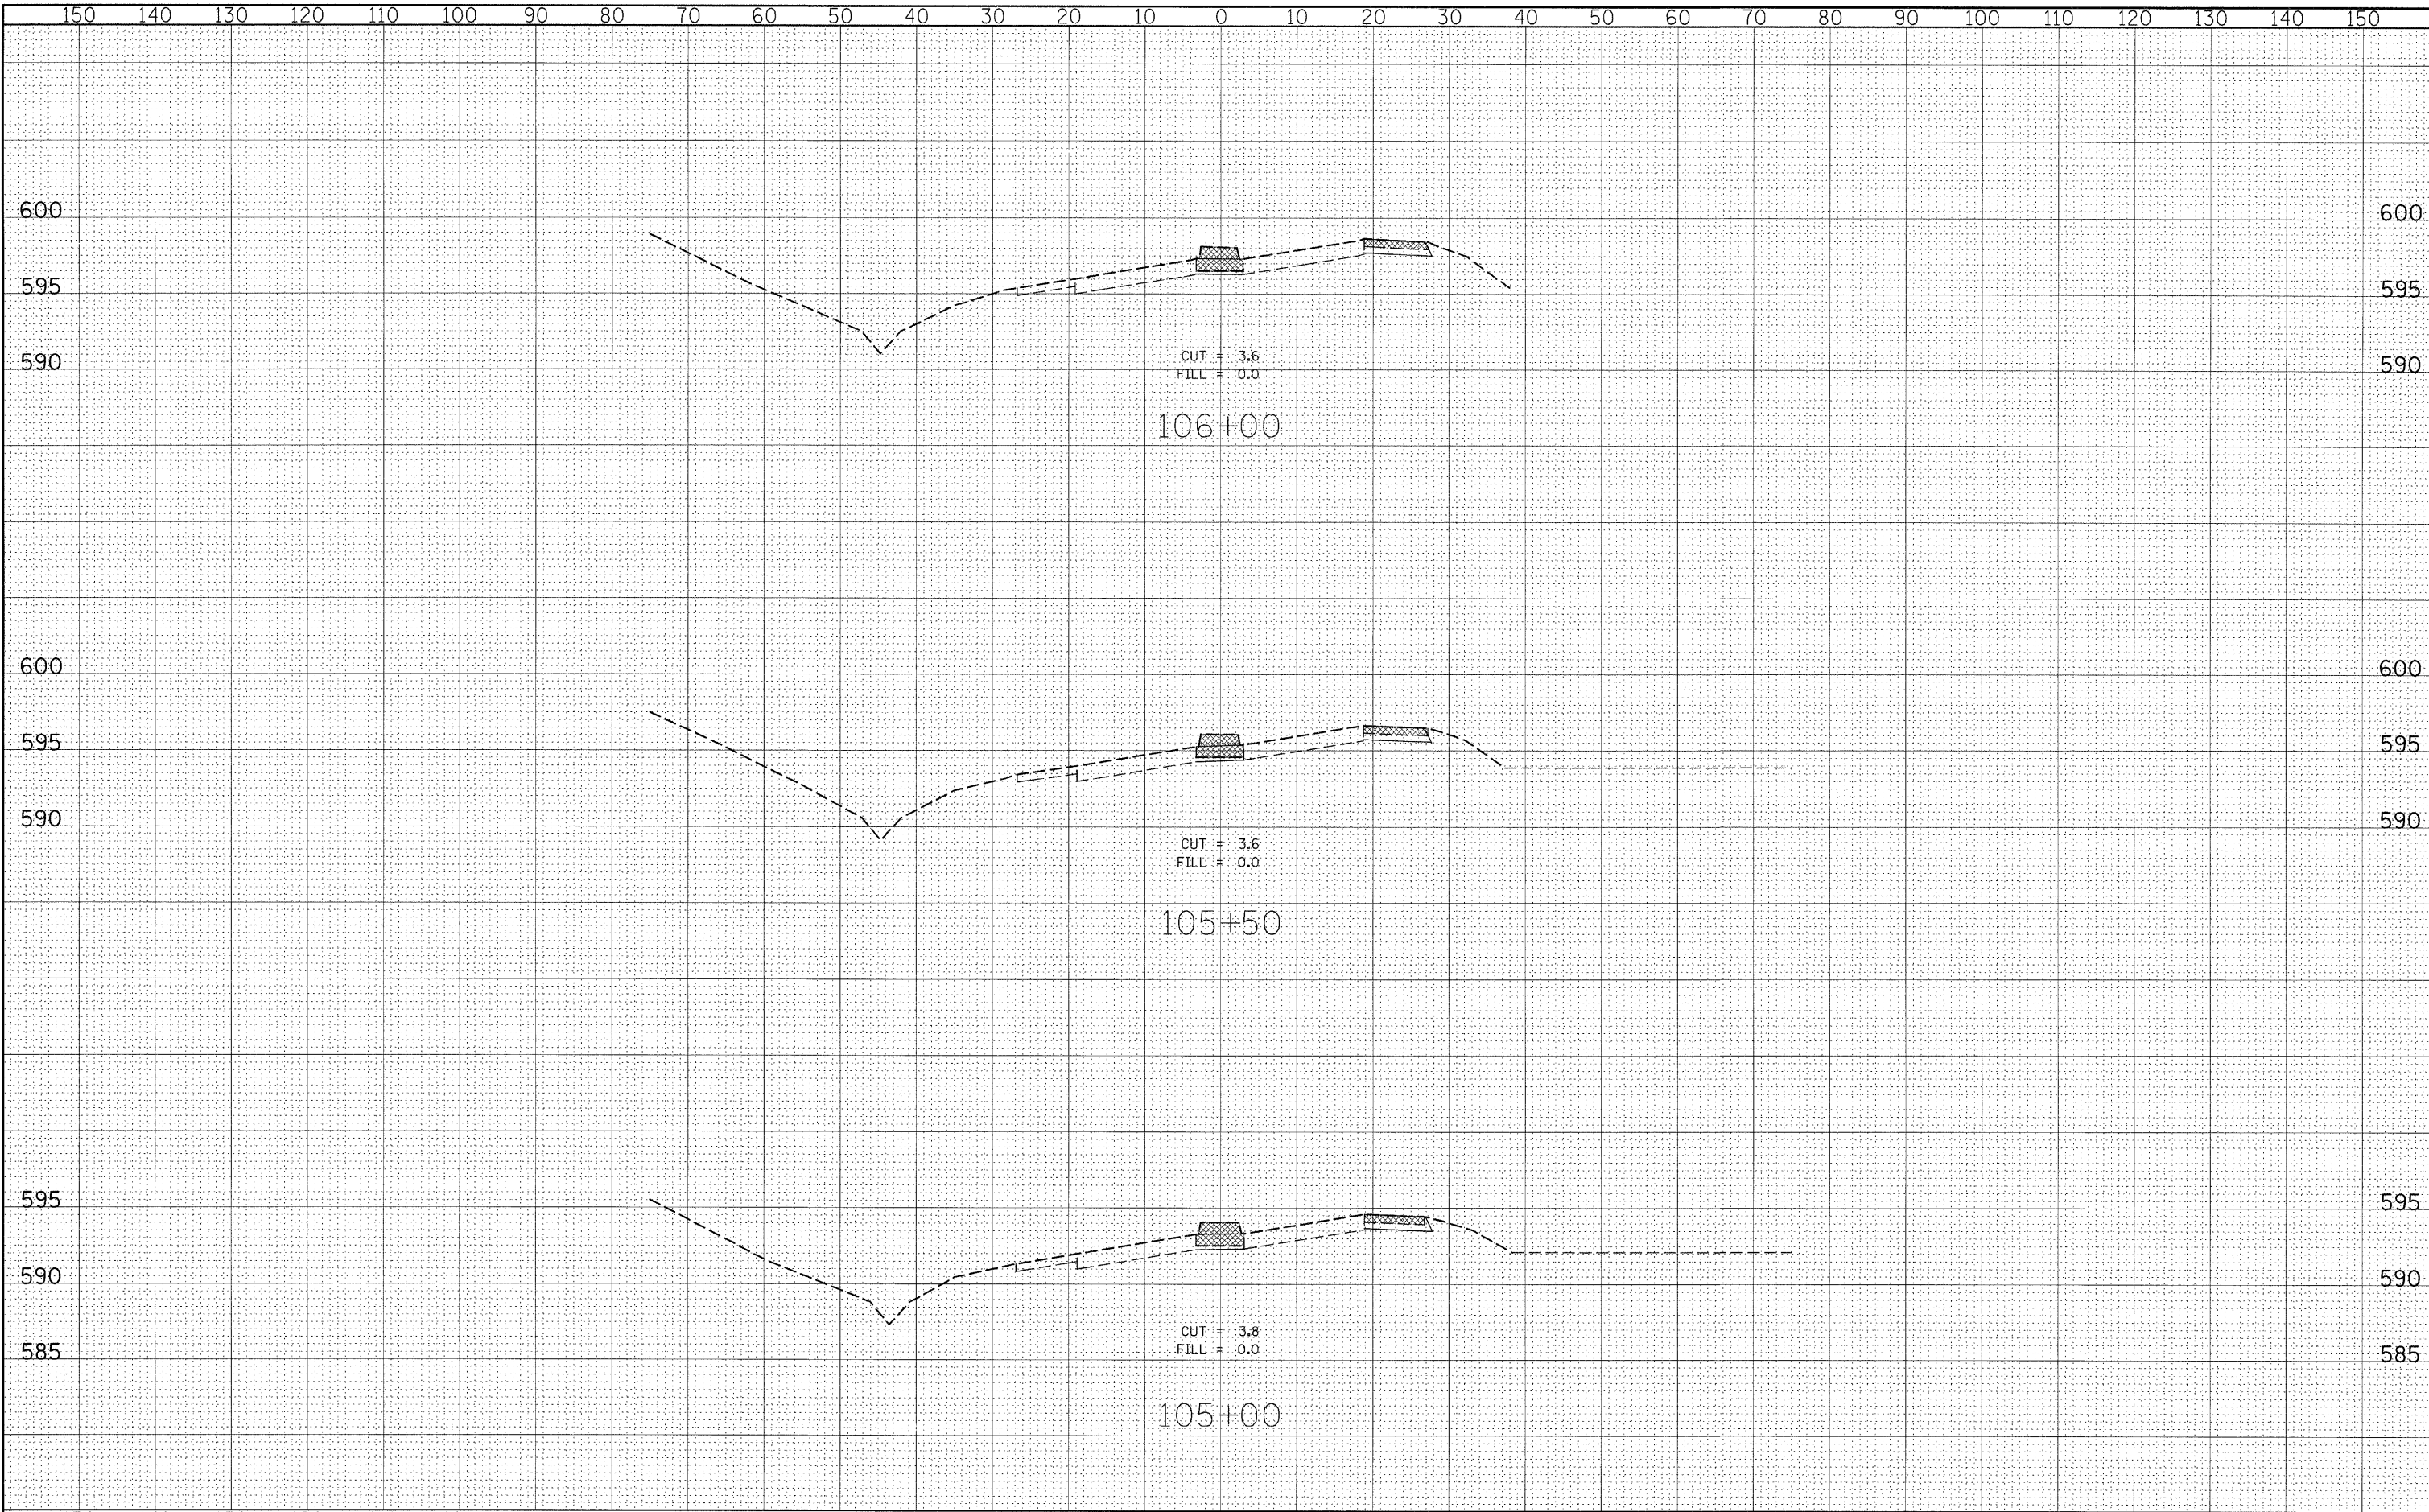

FILE NAME =
 c:\pw_work\pwwork\owenbj\dms52556\ssht20626.egn

USER NAME = owenbj
 PLOT SCALE = 10.0000' / IN.
 PLOT DATE = 12/18/2009

DESIGNED -
 DRAWN -
 CHECKED -
 DATE -

REVISED -
 REVISED -
 REVISED -
 REVISED -

**STATE OF ILLINOIS
 DEPARTMENT OF TRANSPORTATION**

PRE-STAGE I CROSS SECTIONS

SCALE: SHEET NO. 2 OF 9 SHEETS STA. 105+00.00 TO STA. 106+00.00

F.A.P. RTE.	SECTION	COUNTY	TOTAL SHEETS	SHEET NO.
809	67-1HBR	MONROE	144	108
FED. ROAD DIST. NO. ILLINOIS FED. AID PROJECT			CONTRACT NO. 76977	