


BY	DATE
SURVEYED	
DESIGNED	
CHECKED	
REVISIONS	
NO. DATE	
FINAL SURVEY	
NOTE BOOK	
NO.	

BY	DATE
SURVEYED	
DESIGNED	
CHECKED	
REVISIONS	
NO. DATE	
ORIGINAL SURVEY	
NOTE BOOK	
NO.	

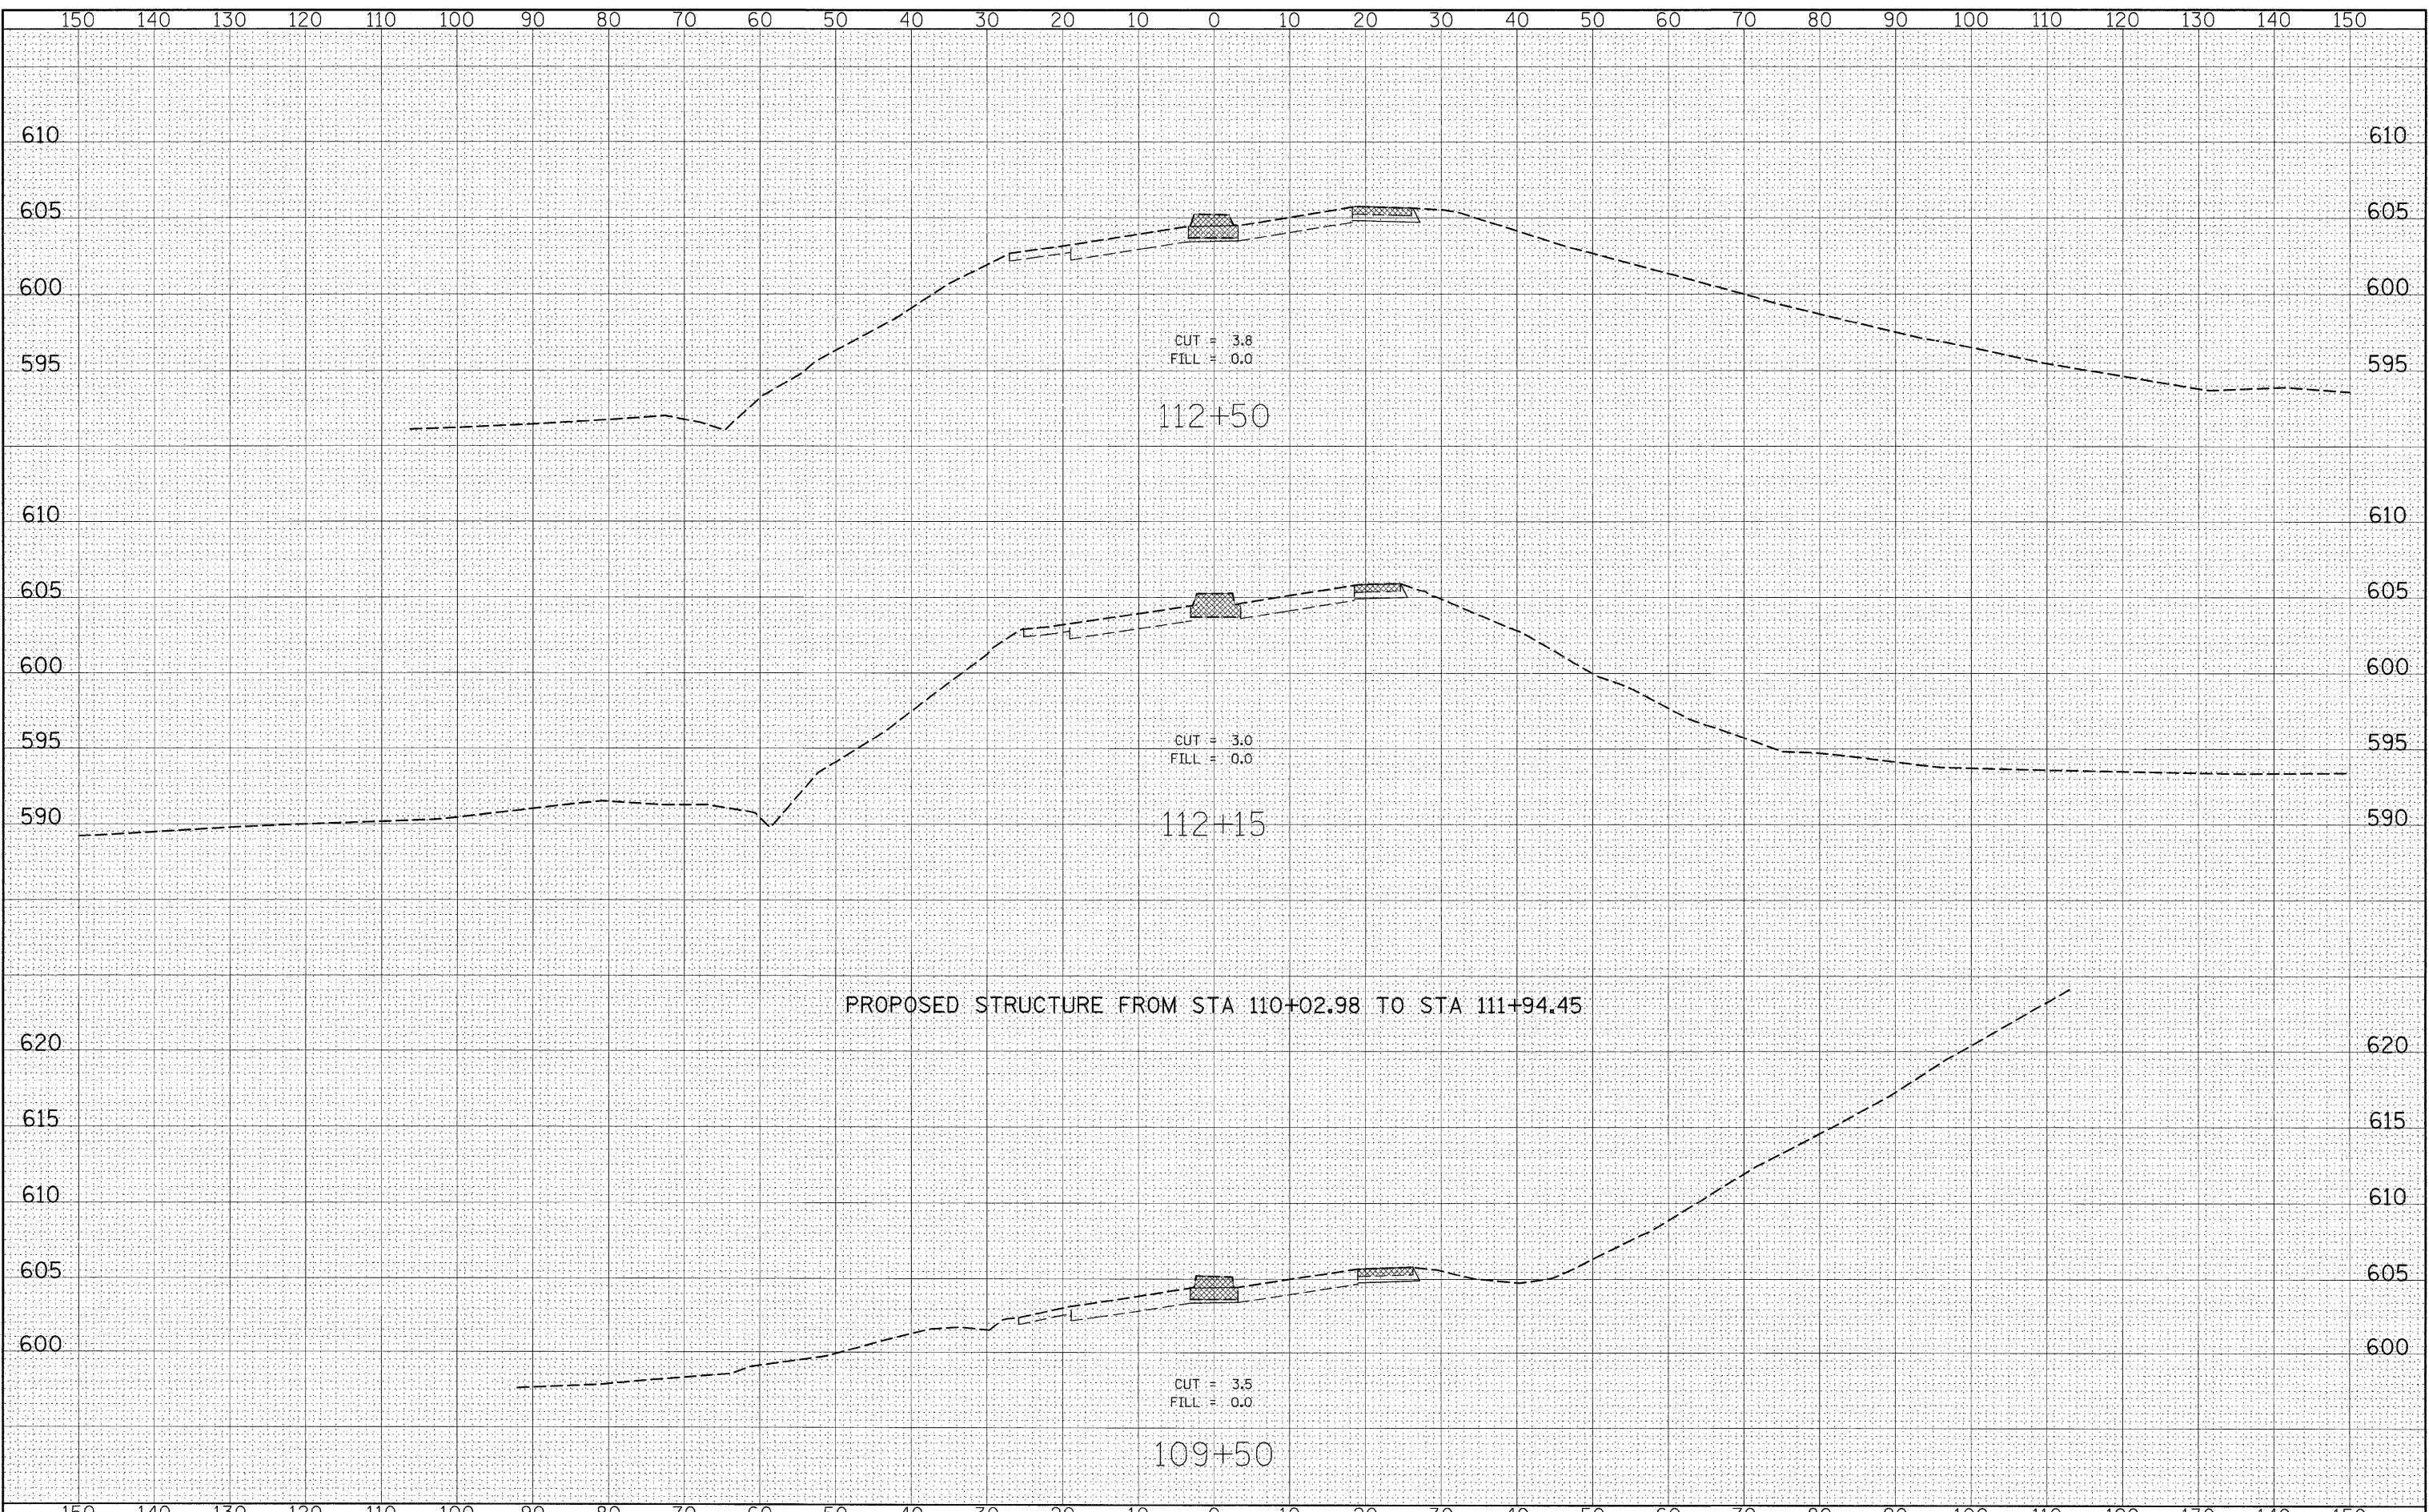

FILE NAME =	USER NAME = #USER#	DESIGNED -	REVISED -	<b>STATE OF ILLINOIS DEPARTMENT OF TRANSPORTATION</b>	<b>PRE-STAGE I CROSS SECTIONS</b>			F.A.P. RTE.	SECTION	COUNTY	TOTAL SHEETS	SHEET NO.
#FILE#		DRAWN -	REVISED -		SCALE:	SHEET NO. 5 OF 9 SHEETS	STA. 109+50.00 TO STA. 112+50.00	809	67-1HBR	MONROE	144	111
		CHECKED -	REVISED -		<b>CONTRACT NO. 76977</b>							
		DATE -	REVISED -		FED. ROAD DIST. NO. ILLINOIS FED. AID PROJECT							