


BY	DATE
SURVEYED	
PLANNED	
TEMP	
AREAS	
AREAS CHECKED	
NO.	

BY	DATE
SURVEYED	
PLANNED	
TEMP	
AREAS	
AREAS CHECKED	
NO.	

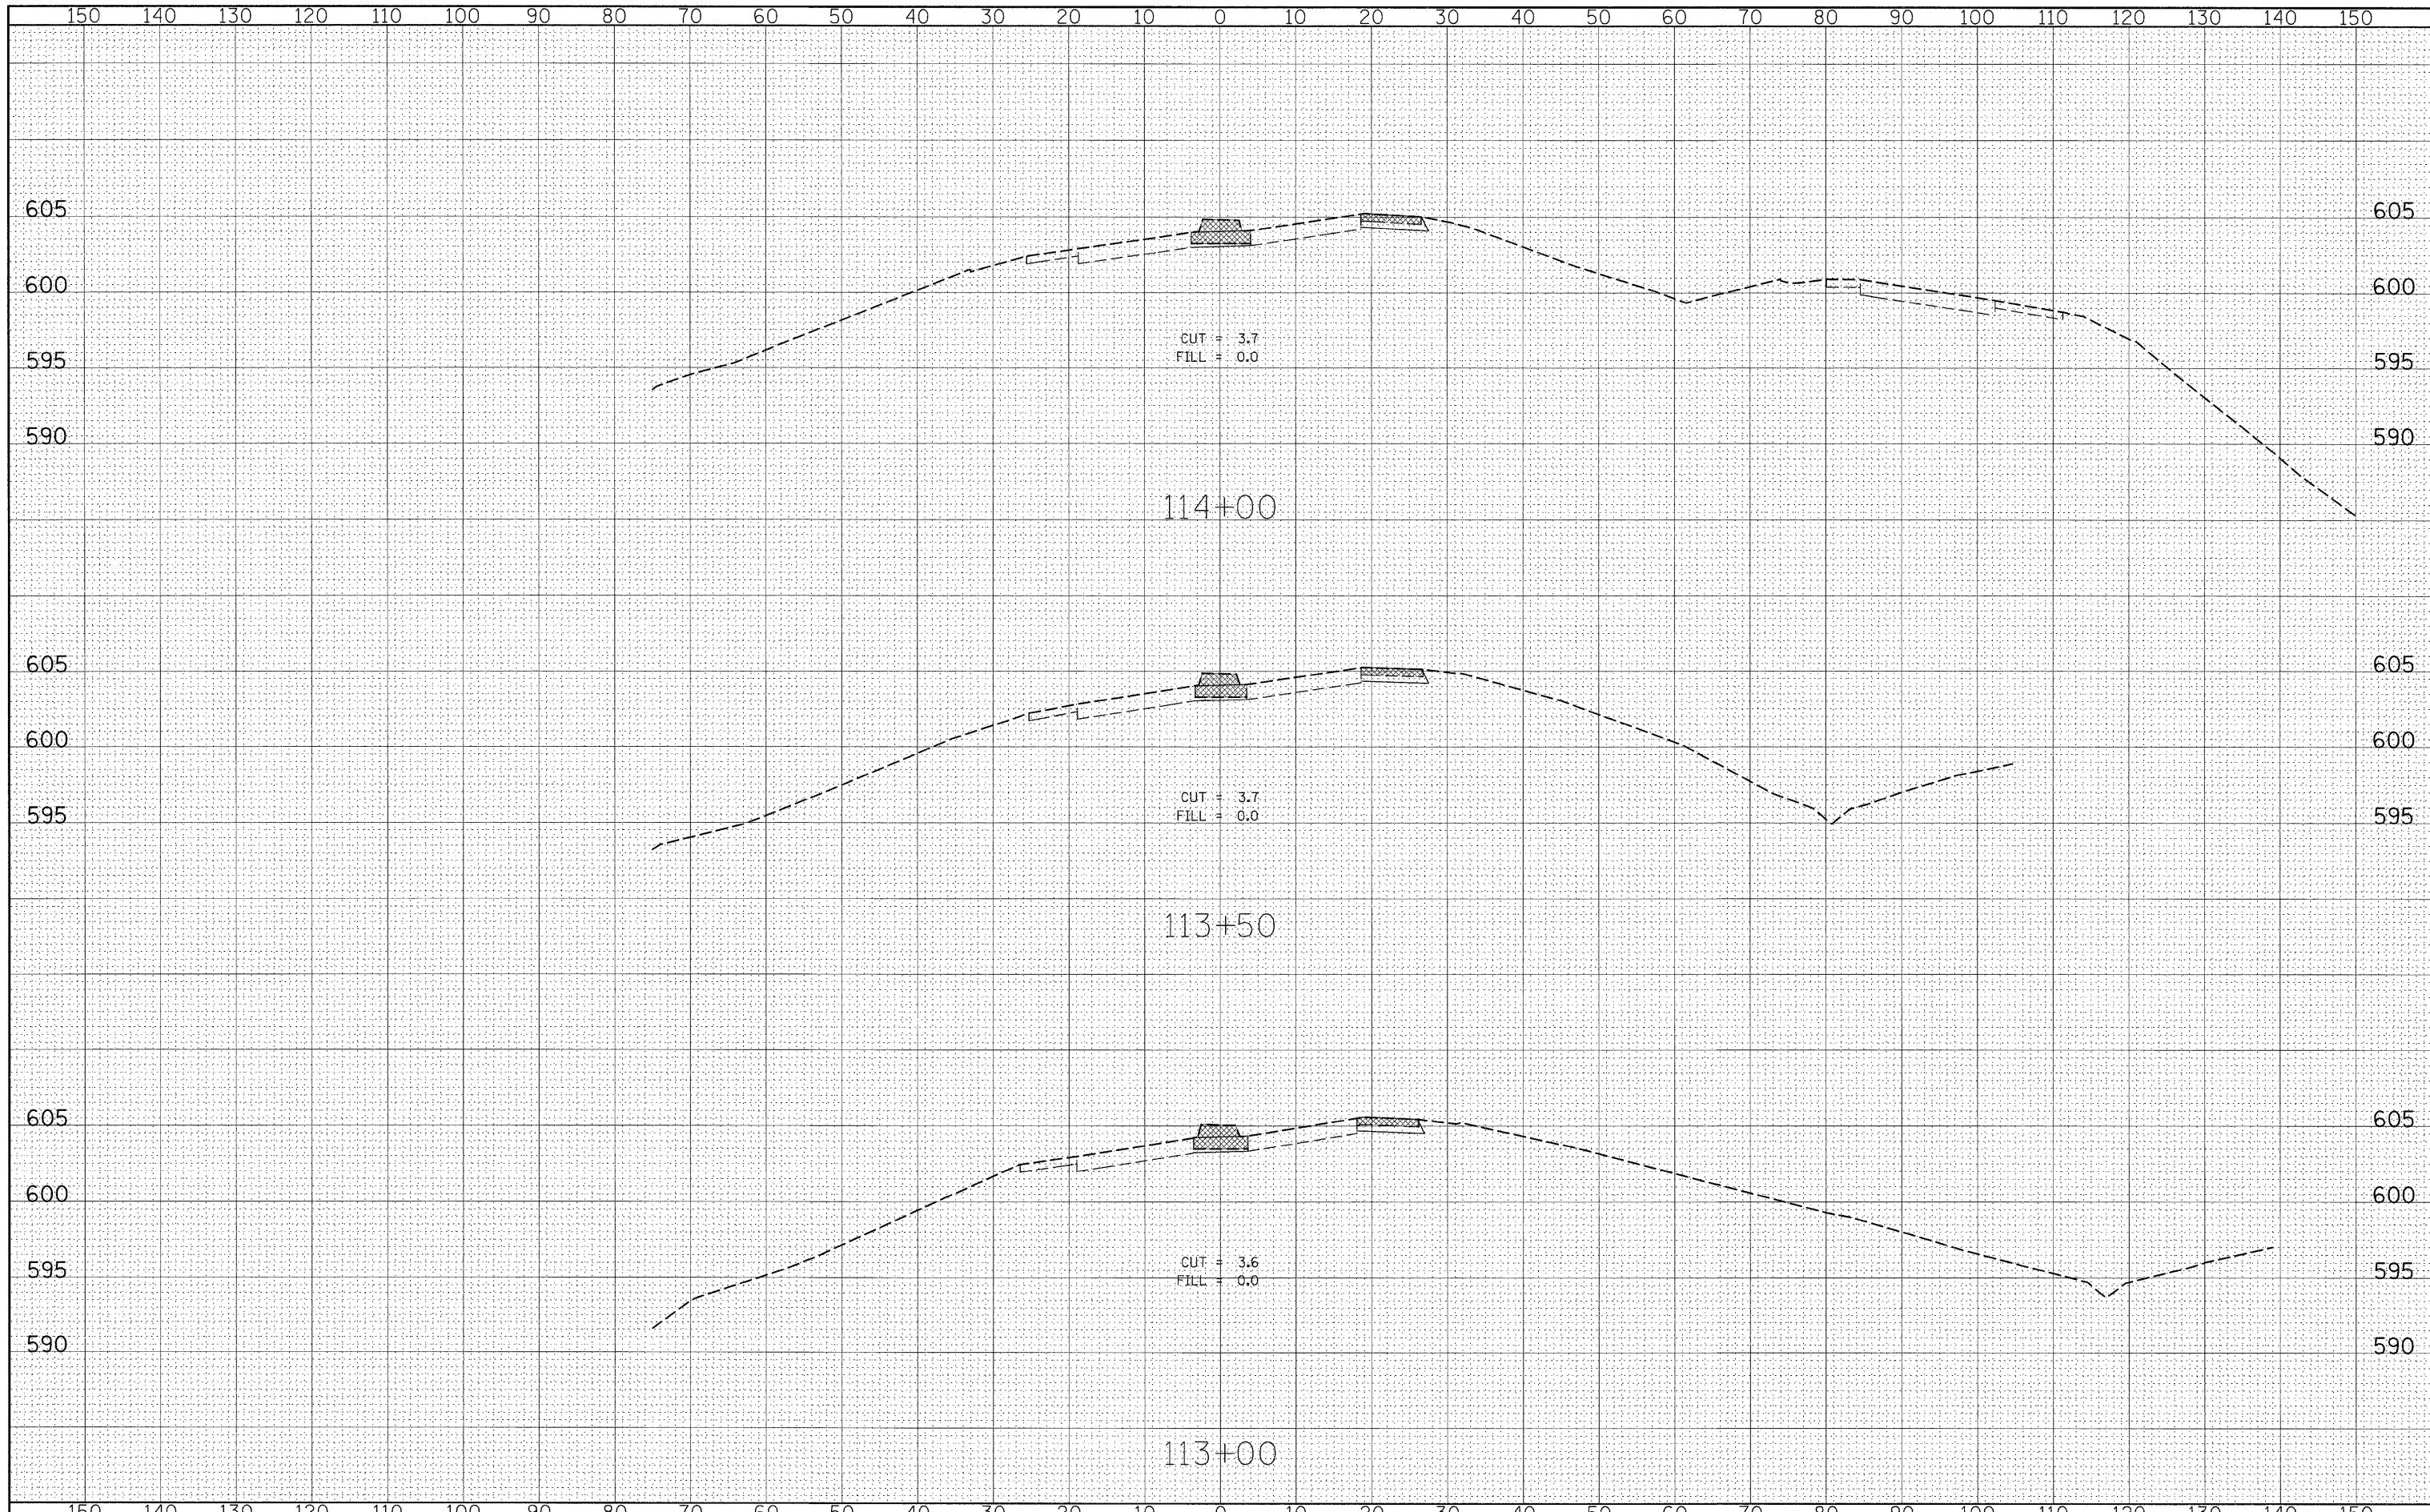

FILE NAME =	USER NAME = \$USER\$	DESIGNED -	REVISED -	STATE OF ILLINOIS DEPARTMENT OF TRANSPORTATION	PRE-STAGE I CROSS SECTIONS			F.A.P. RTE.	SECTION	COUNTY	TOTAL SHEETS	SHEET NO.
\$FILEL\$		DRAWN -	REVISED -		809	67-IHBR	MONROE	144	112			
	PLOT SCALE = \$SCALE\$	CHECKED -	REVISED -		CONTRACT NO. 76977							
	PLOT DATE = \$DATE\$	DATE -	REVISED -		SCALE:	SHEET NO. 6 OF 9 SHEETS	STA. 113+00.00 TO STA. 114+00.00	FED. ROAD DIST. NO.	ILLINOIS	FED. AID PROJECT		