


DATE	
BY	
SUPERVISED	
CHECKED	
DATE	
NO. OF SHEETS	
DATE	
NO.	

DATE	
BY	
SUPERVISED	
CHECKED	
DATE	
NO. OF SHEETS	
DATE	
NO.	

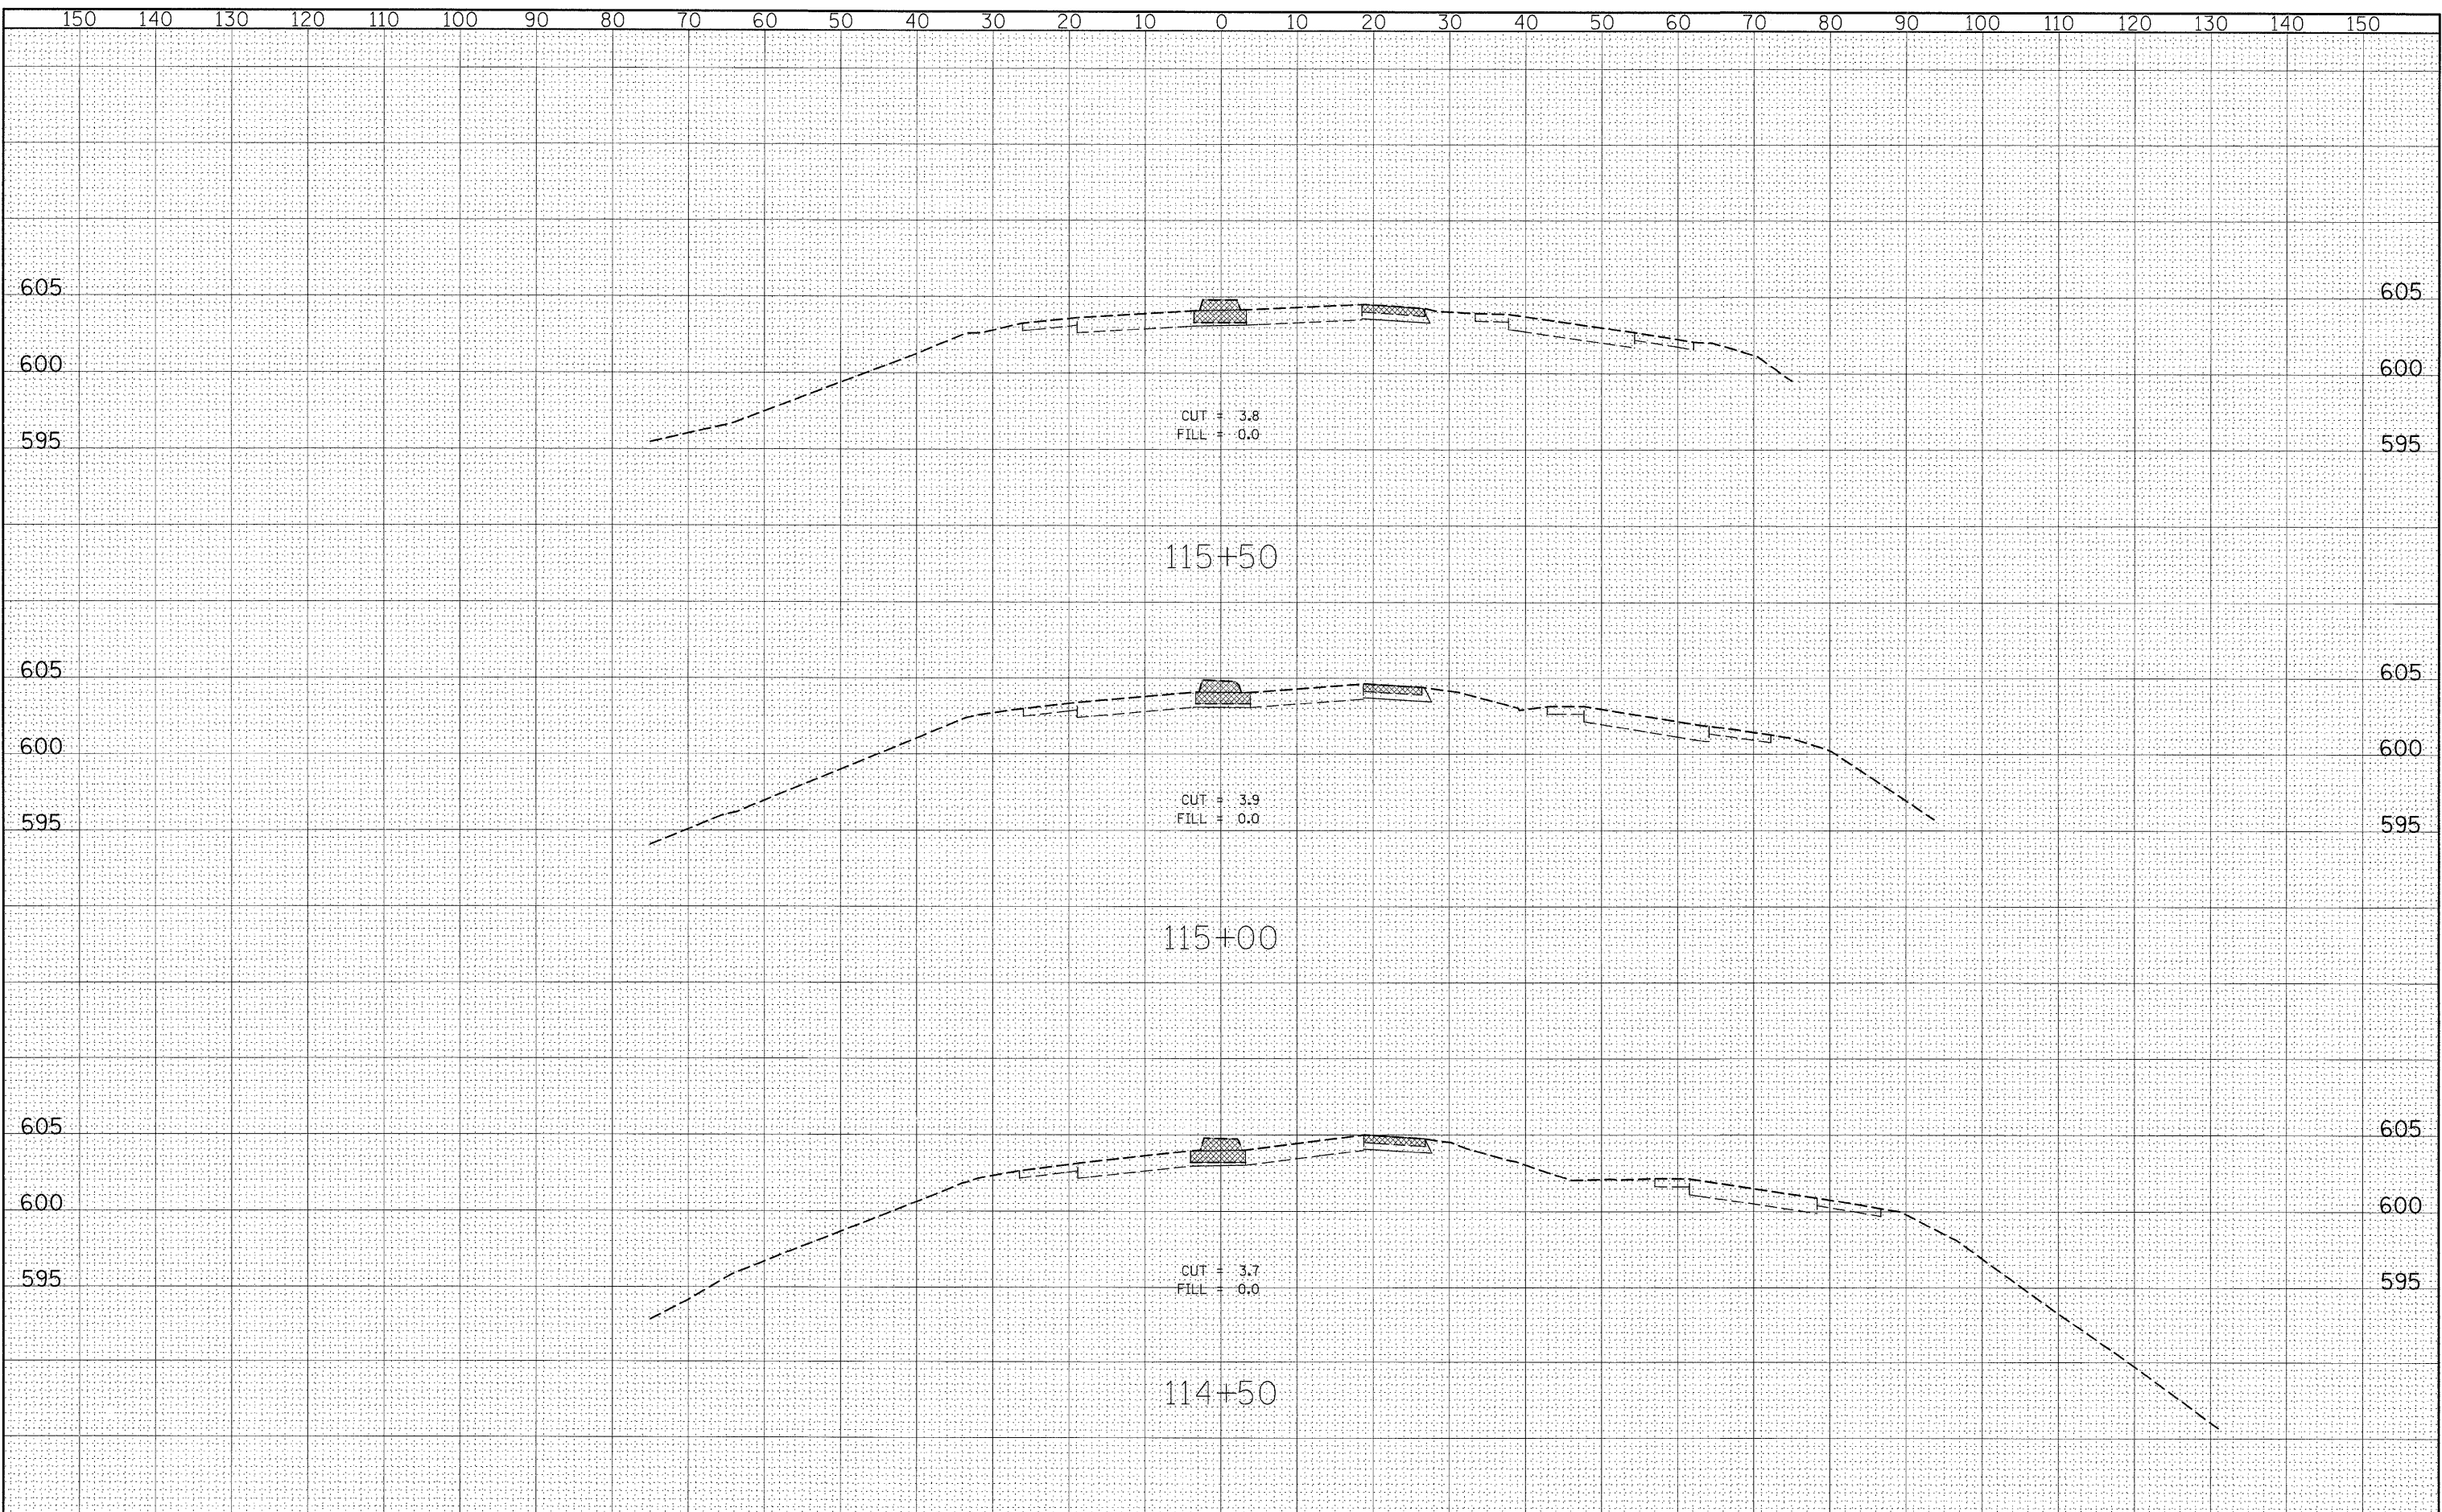

FILE NAME =	USER NAME = #USER#	DESIGNED -	REVISED -	STATE OF ILLINOIS DEPARTMENT OF TRANSPORTATION	PRE-STAGE I CROSS SECTIONS			F.A.P. RTE.	SECTION	COUNTY	TOTAL SHEETS	SHEET NO.	
#FILE#		DRAWN -	REVISED -		SCALE:	SHEET NO. 7 OF 9 SHEETS	STA. 114+50.00	TO STA. 115+50.00	809	67-IHBR	MONROE	144	113
		CHECKED -	REVISED -		CONTRACT NO. 76977								
		DATE -	REVISED -		FED. ROAD DIST. NO. ILLINOIS FED. AID PROJECT								