


DATE	
BY	
FINAL SURVEY	
REVISION	
NOTE BOOK	
NO.	
SURVEYED	
TEMP.	
AREAS	
AREAS CHECKED	

DATE	
BY	
ORIGINAL SURVEY	
REVISION	
NOTE BOOK	
NO.	
SURVEYED	
TEMP.	
AREAS	
AREAS CHECKED	

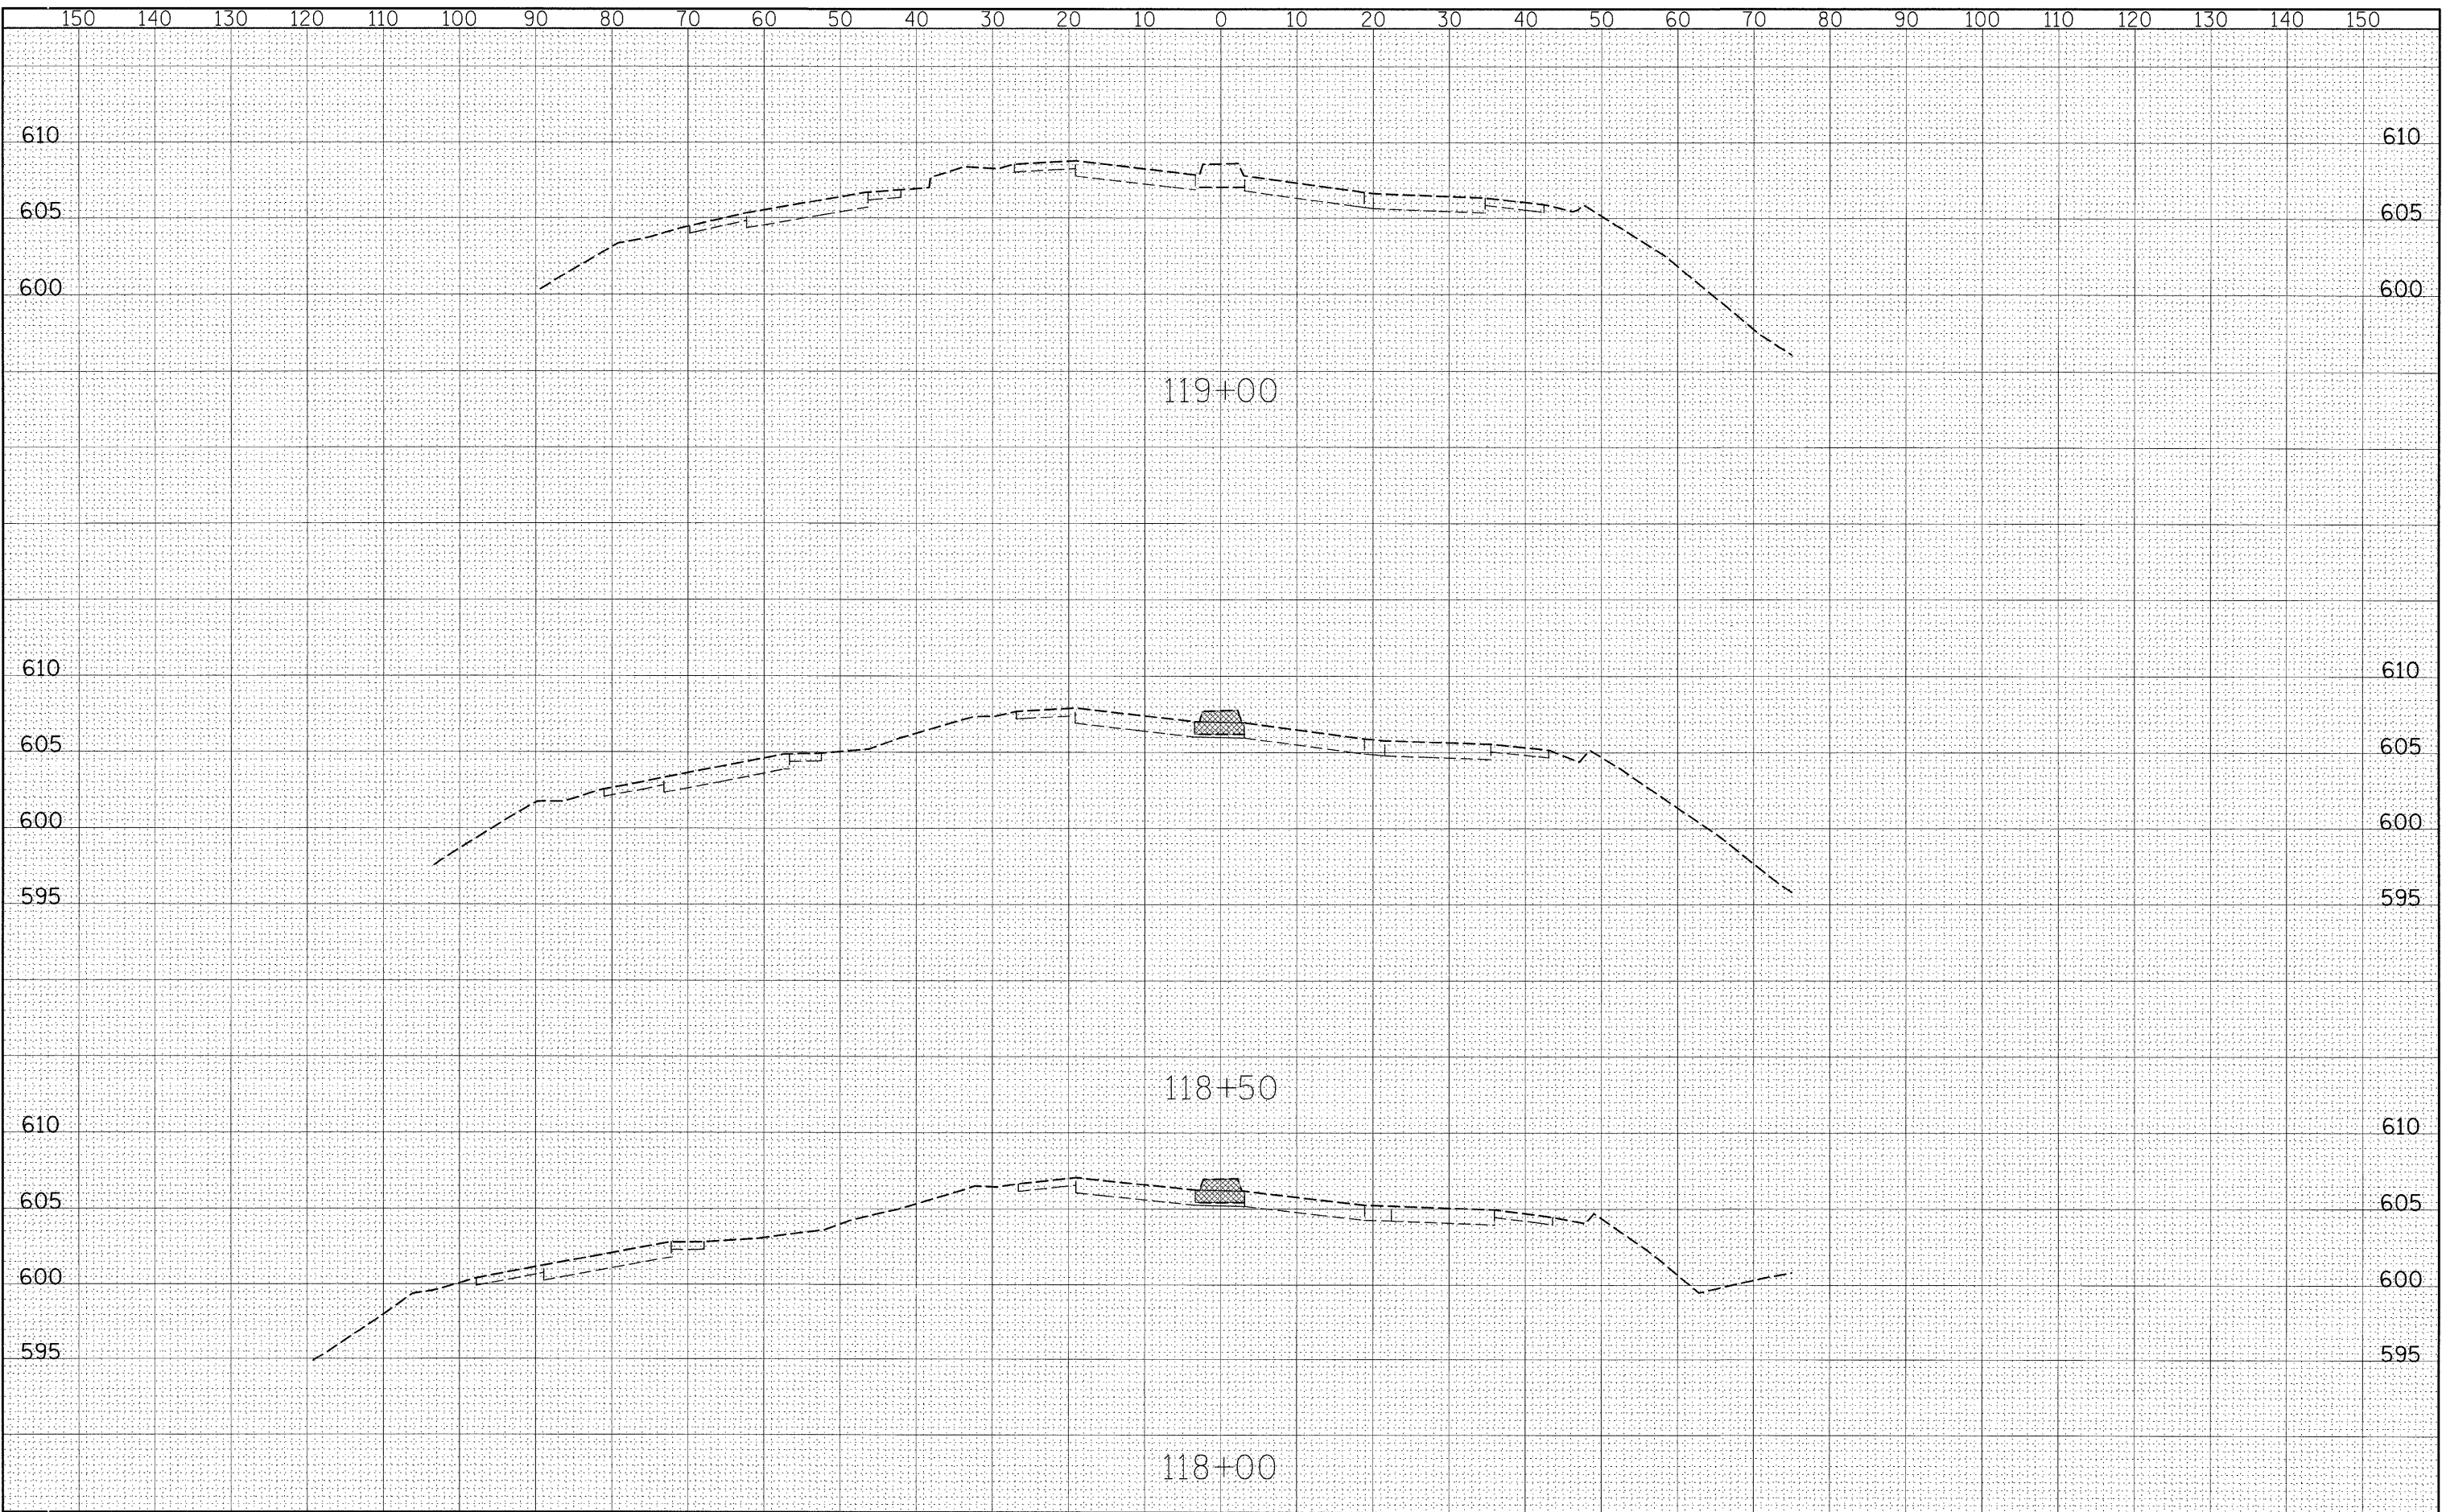

FILE NAME =	USER NAME = #USER#	DESIGNED -	REVISED -	STATE OF ILLINOIS DEPARTMENT OF TRANSPORTATION	PRE-STAGE I CROSS SECTIONS		F.A.P. RTE.	SECTION	COUNTY	TOTAL SHEETS	SHEET NO.
#FILE#		DRAWN -	REVISED -				809	67-1HBR	MONROE	144	115
		CHECKED -	REVISED -		SCALE:		SHEET NO. 9 OF 9 SHEETS	STA. 118+00.00 TO STA. 119+00.00		CONTRACT NO. 76977	
		DATE -	REVISED -		FED. ROAD DIST. NO. ILLINOIS FED. AID PROJECT						