


BY	DATE
SURVEYED	
REVISION	
TEMP. DATE	
AREAS	
AREAS CHECKED	
NO.	

BY	DATE
SURVEYED	
REVISION	
TEMP. DATE	
AREAS	
AREAS CHECKED	
NO.	

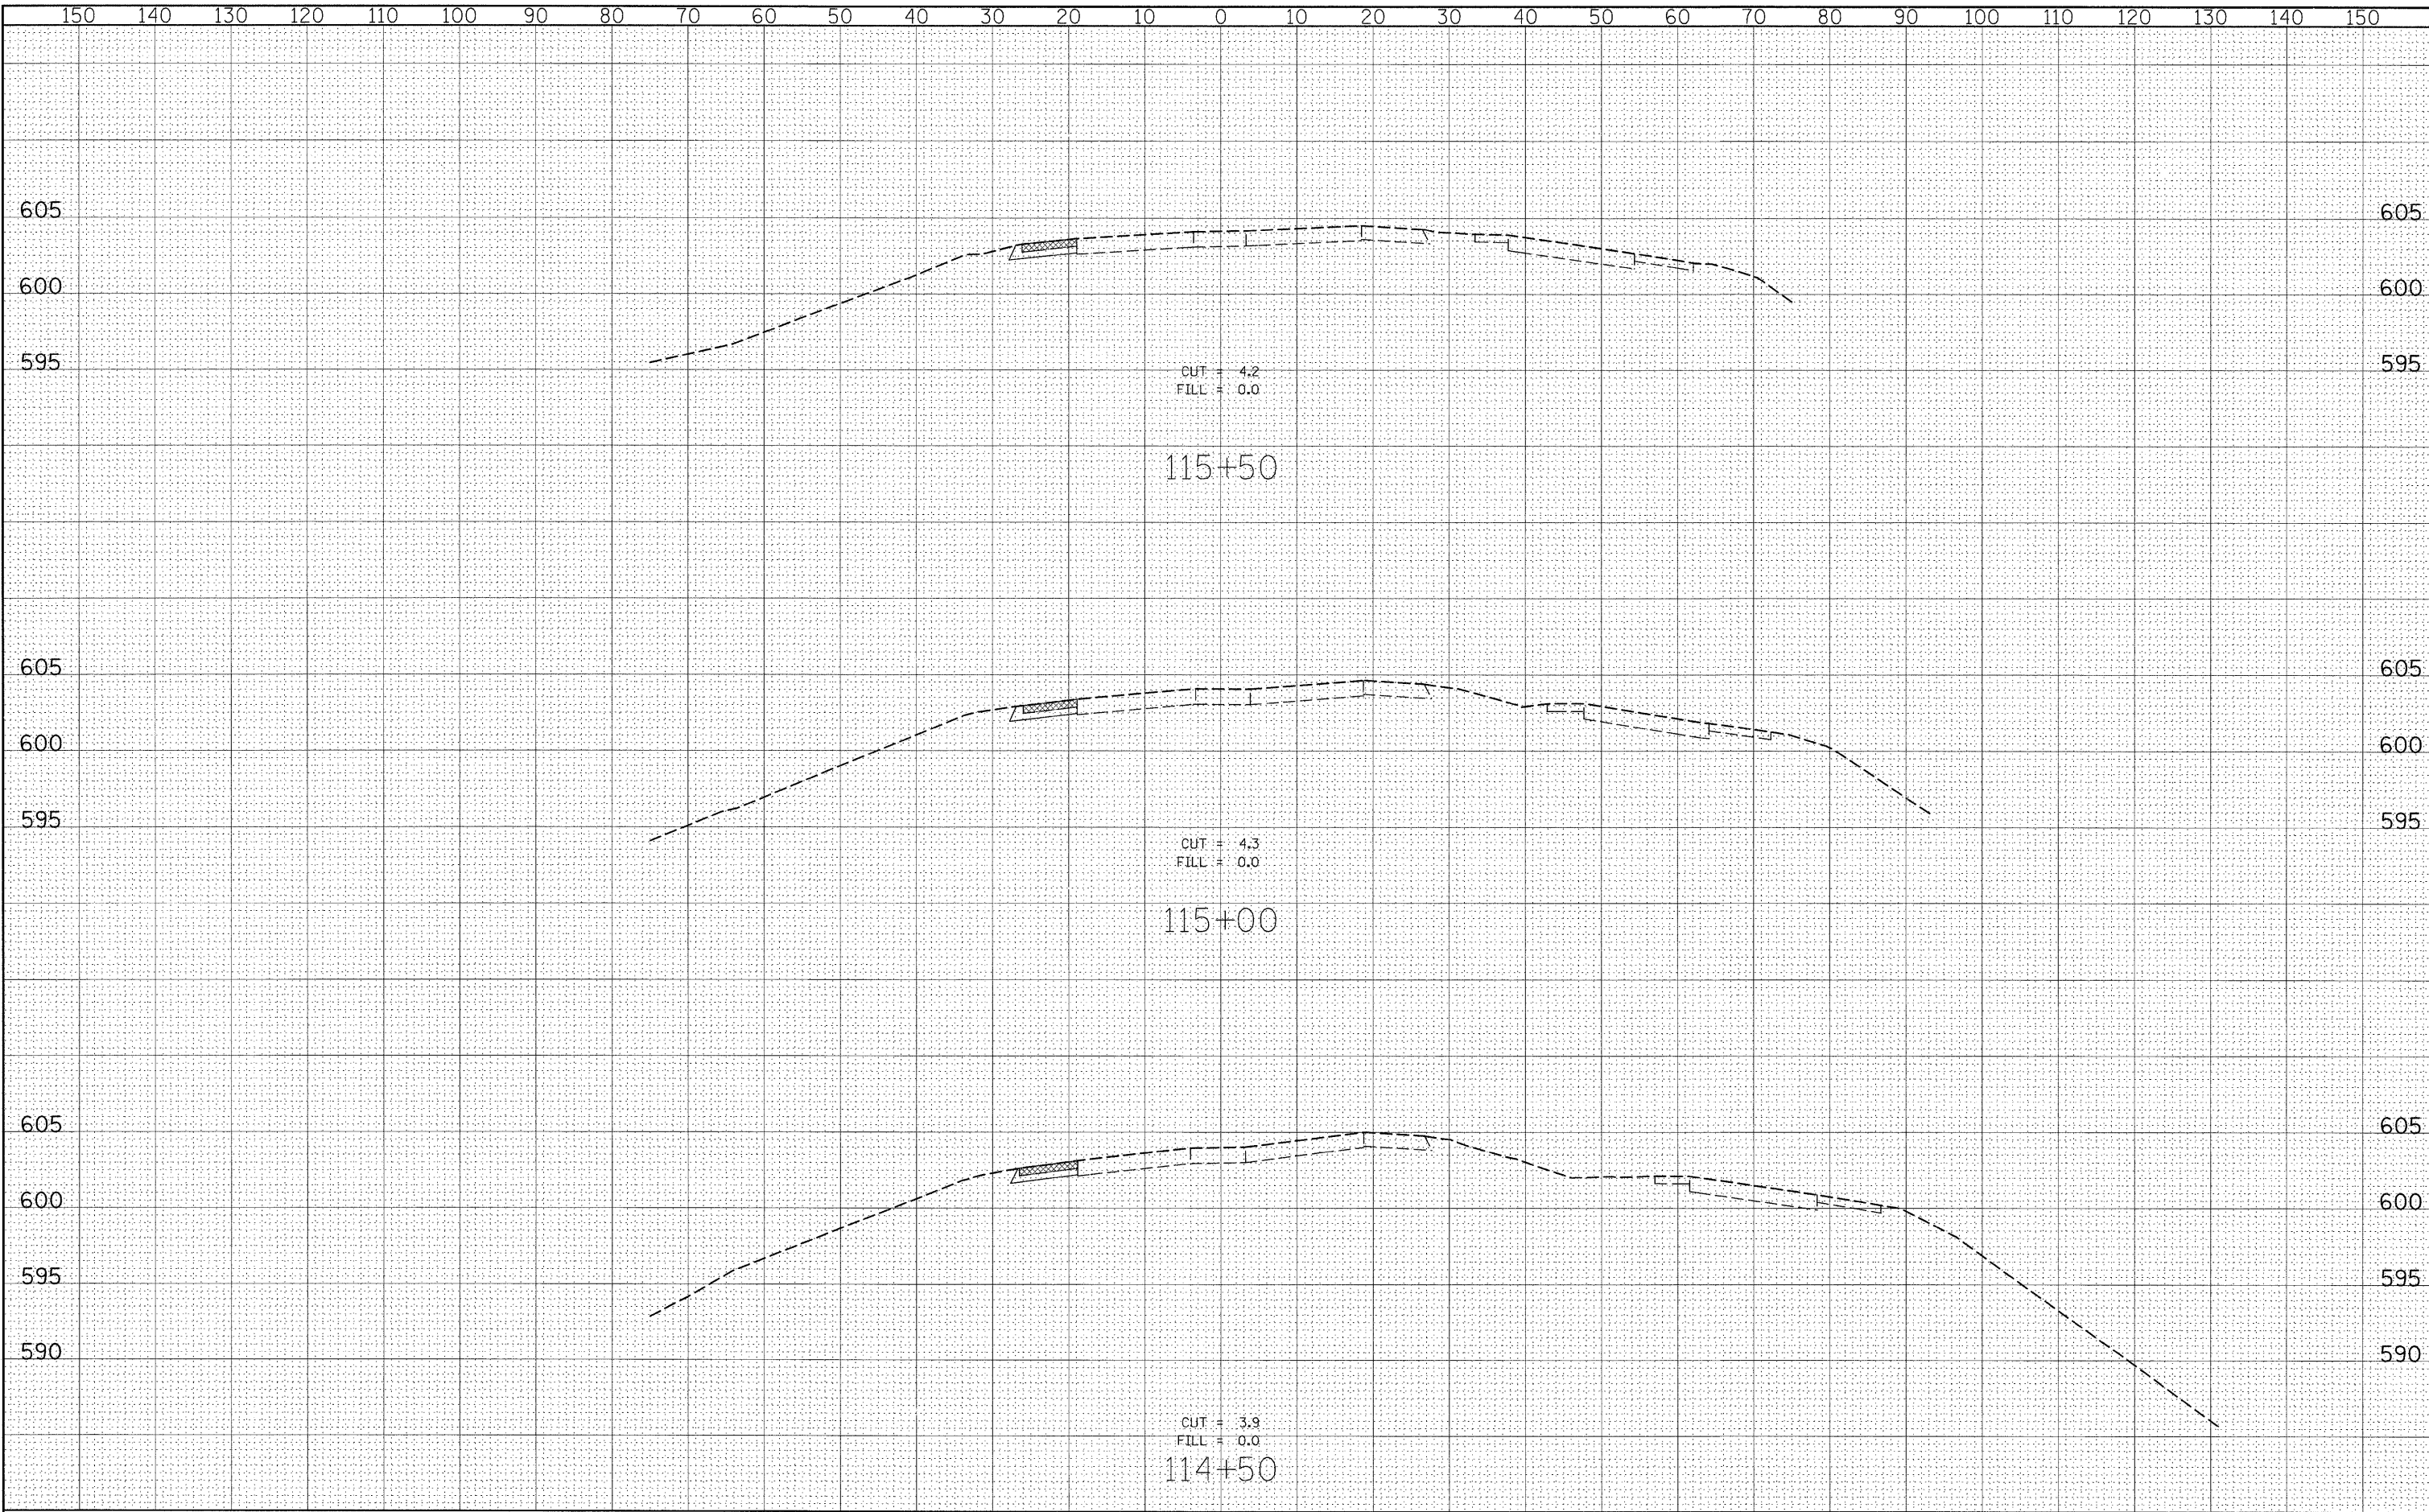

FILE NAME =	USER NAME = \$USER\$	DESIGNED -	REVISED -	STATE OF ILLINOIS DEPARTMENT OF TRANSPORTATION	STAGE I CROSS SECTIONS			F.A.P. RTE.	SECTION	COUNTY	TOTAL SHEETS	SHEET NO.	
\$FILEL\$		DRAWN -	REVISED -		SCALE:	SHEET NO. 7 OF 9 SHEETS	STA. 114+50.00	TO STA. 115+50.00	809	67-1HBR	MONROE	144	122
		CHECKED -	REVISED -		CONTRACT NO. 76977								
		DATE -	REVISED -		FED. ROAD DIST. NO. [ILLINOIS] FED. AID PROJECT								