


DATE	
BY	
FINAL SURVEY	
NOTED	
NOTE BOOK	
NO.	
AREAS CHECKED	

DATE	
BY	
ORIGINAL SURVEY	
NOTED	
NOTE BOOK	
NO.	
AREAS CHECKED	

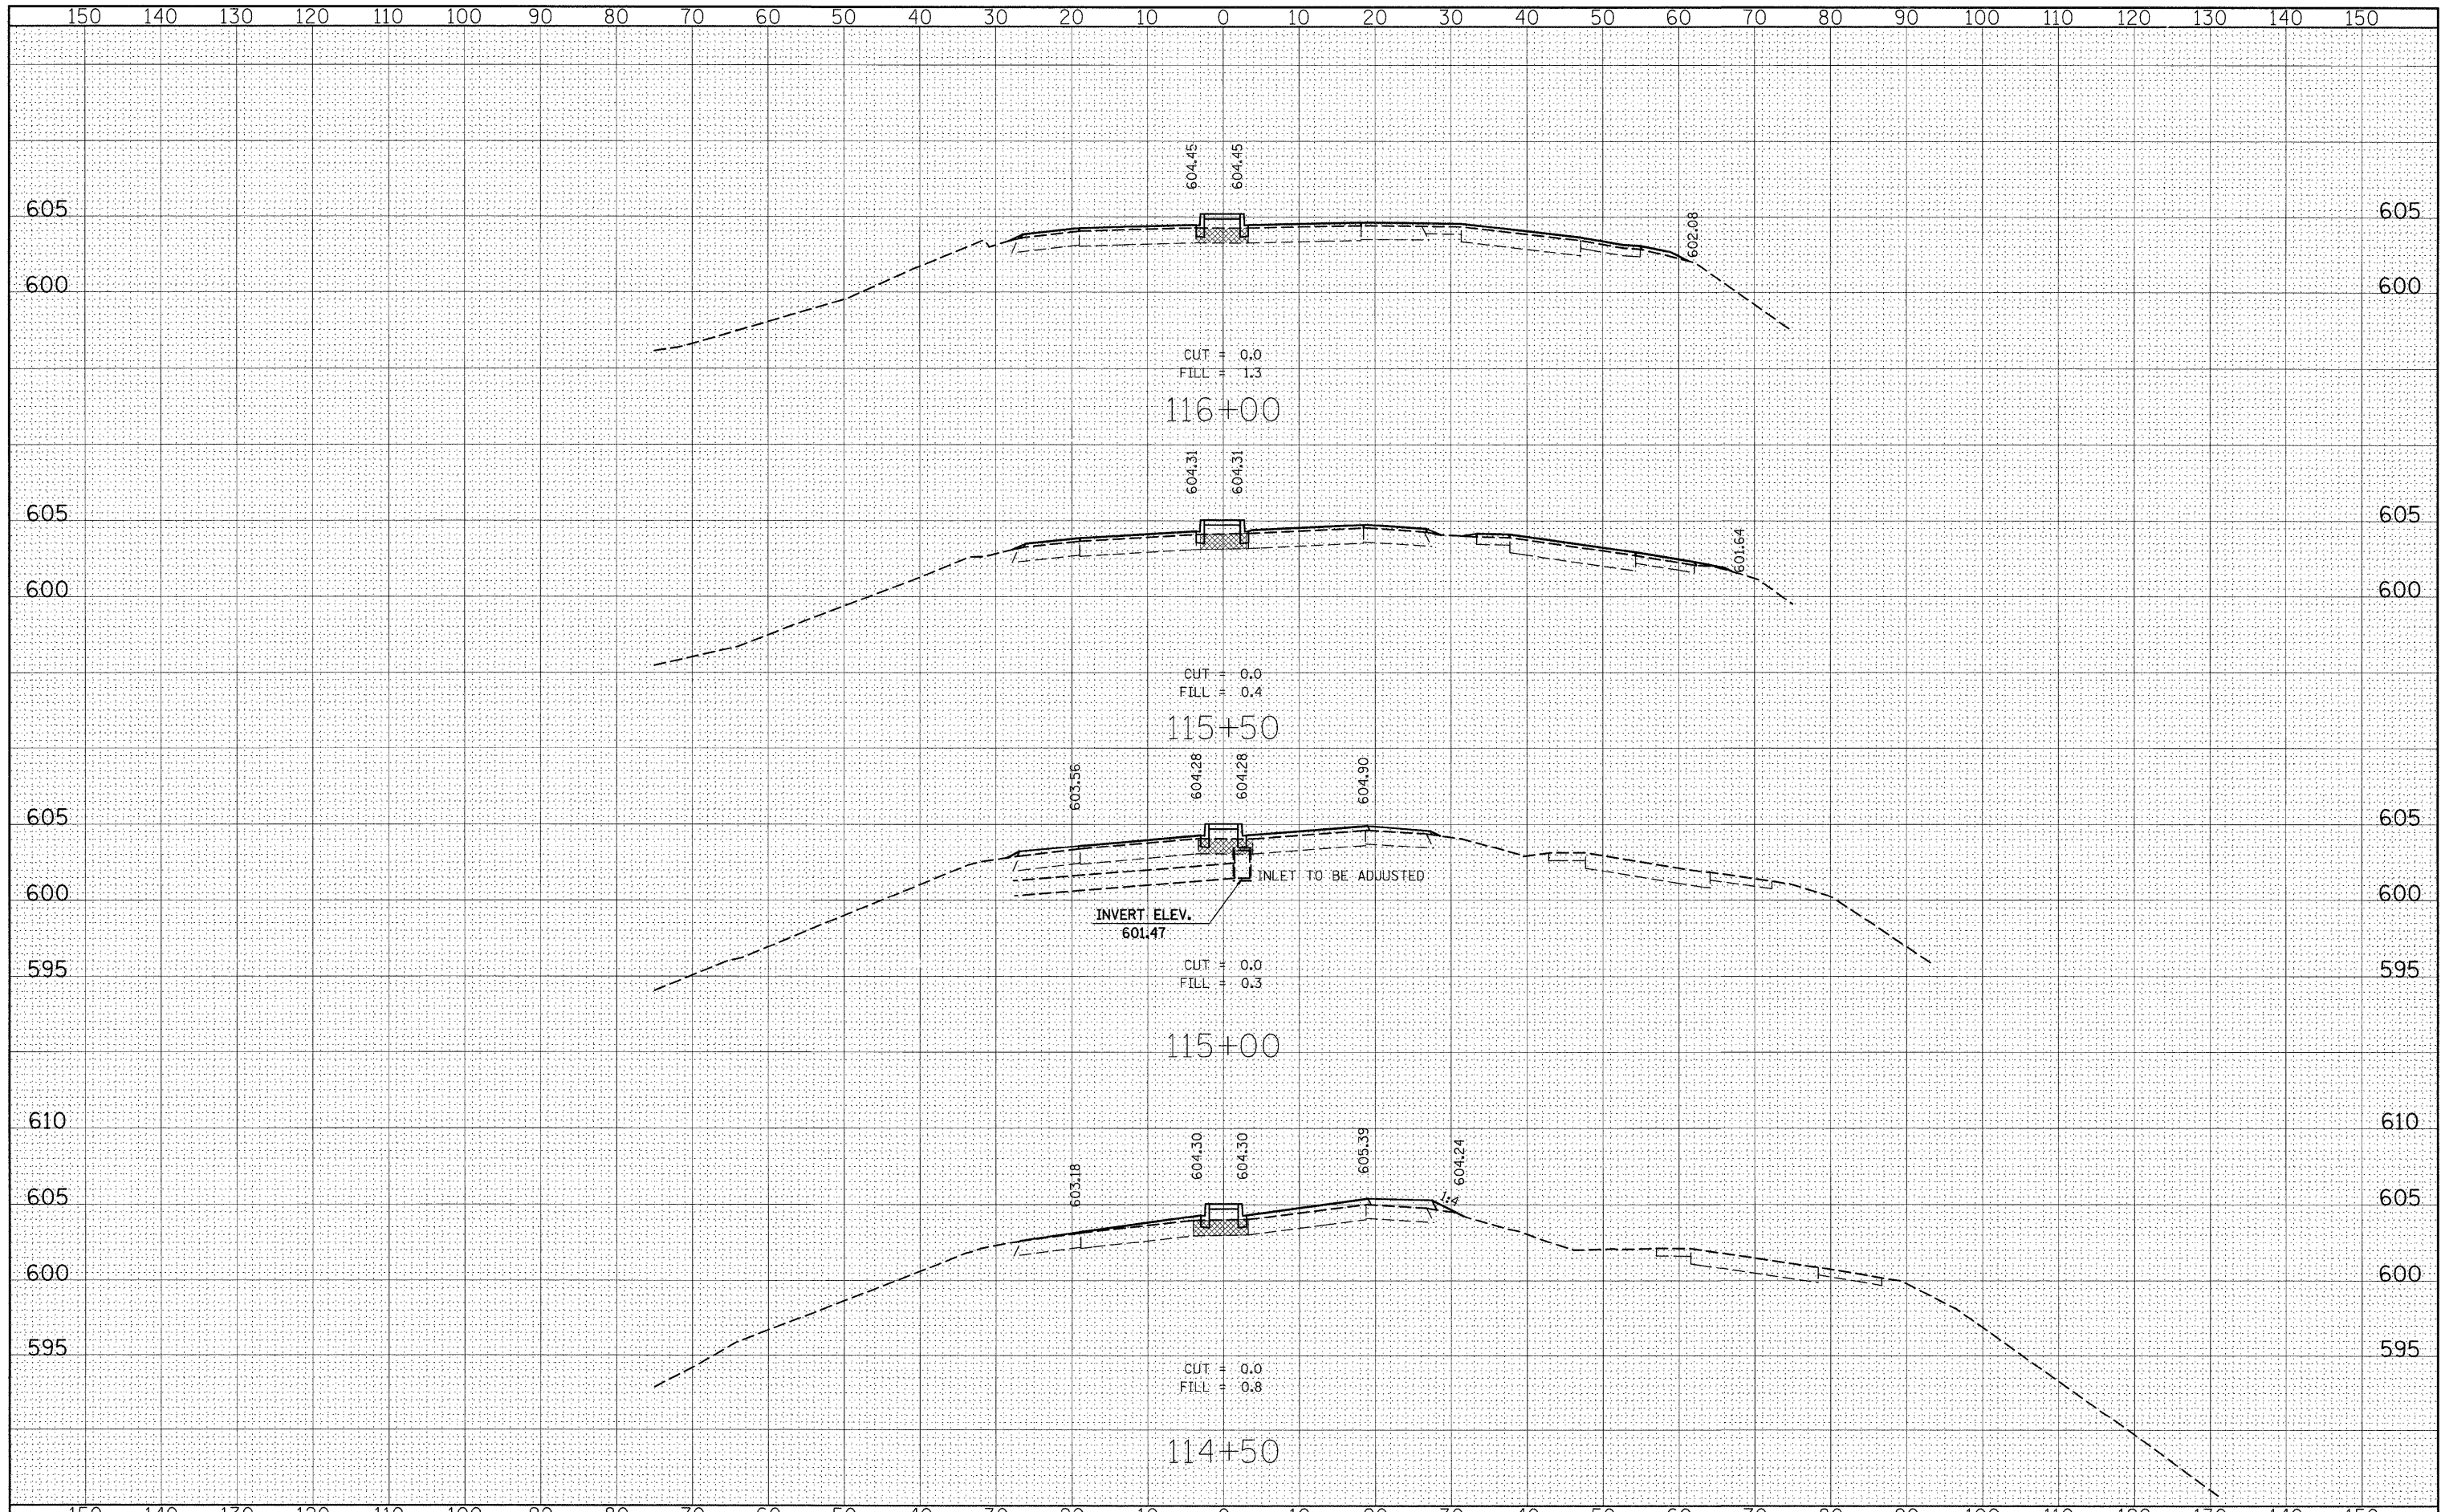

FILE NAME =	USER NAME = owenbj	DESIGNED -	REVISED -	STATE OF ILLINOIS DEPARTMENT OF TRANSPORTATION	STAGE II CROSS SECTIONS			F.A.P. RTE.	SECTION	COUNTY	TOTAL SHEETS	SHEET NO.	
c:\p\work\p\widot\owenbj\dms52558\ssht02606a.dgn		DRAWN -	REVISED -		SCALE:	SHEET NO. 7 OF 16 SHEETS	STA. 114+50.00	TO STA. 116+00.00	809	67-IHBR	MONROE	144	131
		CHECKED -	REVISED -					CONTRACT NO. 76977					
		DATE -	REVISED -										