


DATE	
BY	
FINAL SURVEY	
SURVEYED	
NOTE BOOK	
NO.	
AREAS CHECKED	
AREAS	
TEMPLATE	

DATE	
BY	
ORIGINAL SURVEY	
SURVEYED	
NOTE BOOK	
NO.	
AREAS CHECKED	
AREAS	
TEMPLATE	

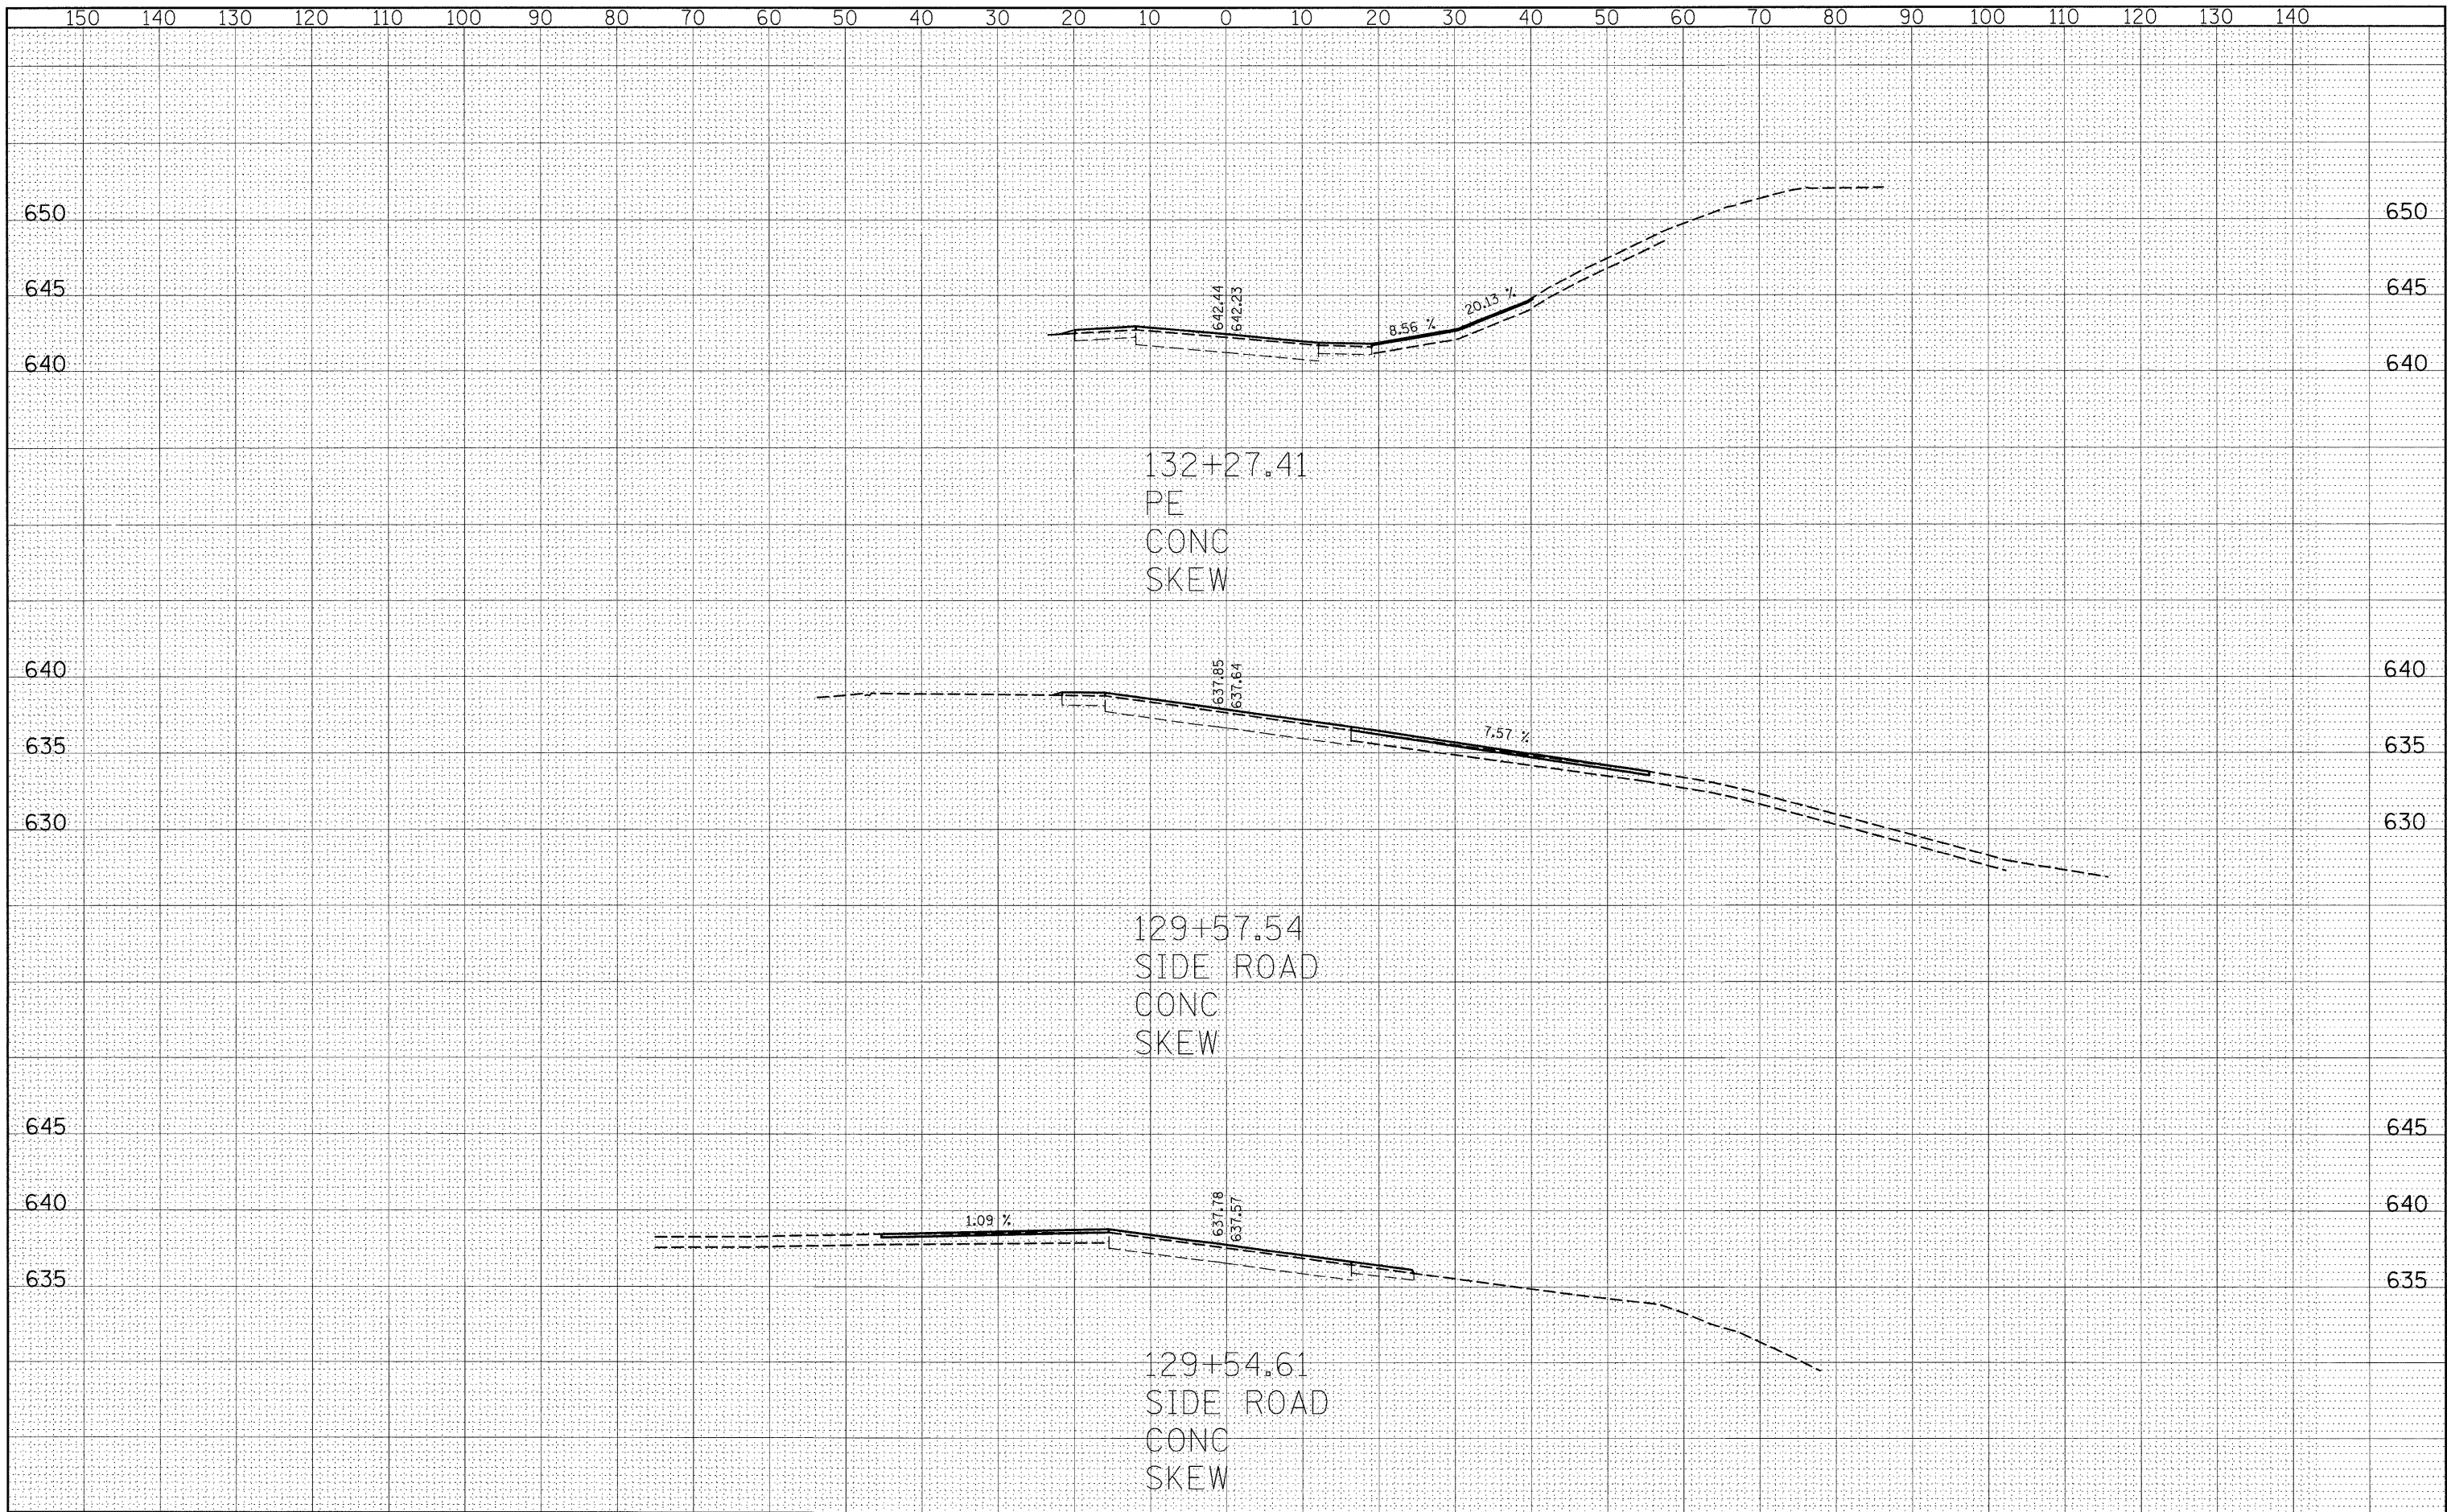

FILE NAME =	USER NAME = owerbj	DESIGNED -	REVISED -	STATE OF ILLINOIS DEPARTMENT OF TRANSPORTATION	ENTRANCE CROSS SECTIONS			F.A.P. RTE.	SECTION	COUNTY	TOTAL SHEETS	SHEET NO.
c:\pwork\pwork\107\107ENBJ\dms52558\ssht00606.dgn		DRAWN -	REVISED -		SCALE:	SHEET NO. 3 OF 16 SHEETS	STA. 106+50.00 TO STA. 107+50.00	809	67-1HBR	MONROE	144	143
		CHECKED -	REVISED -					CONTRACT NO. 76977				
		DATE -	REVISED -									