



DATE	
NO.	
REVISION	
DATE	
NO.	
REVISION	

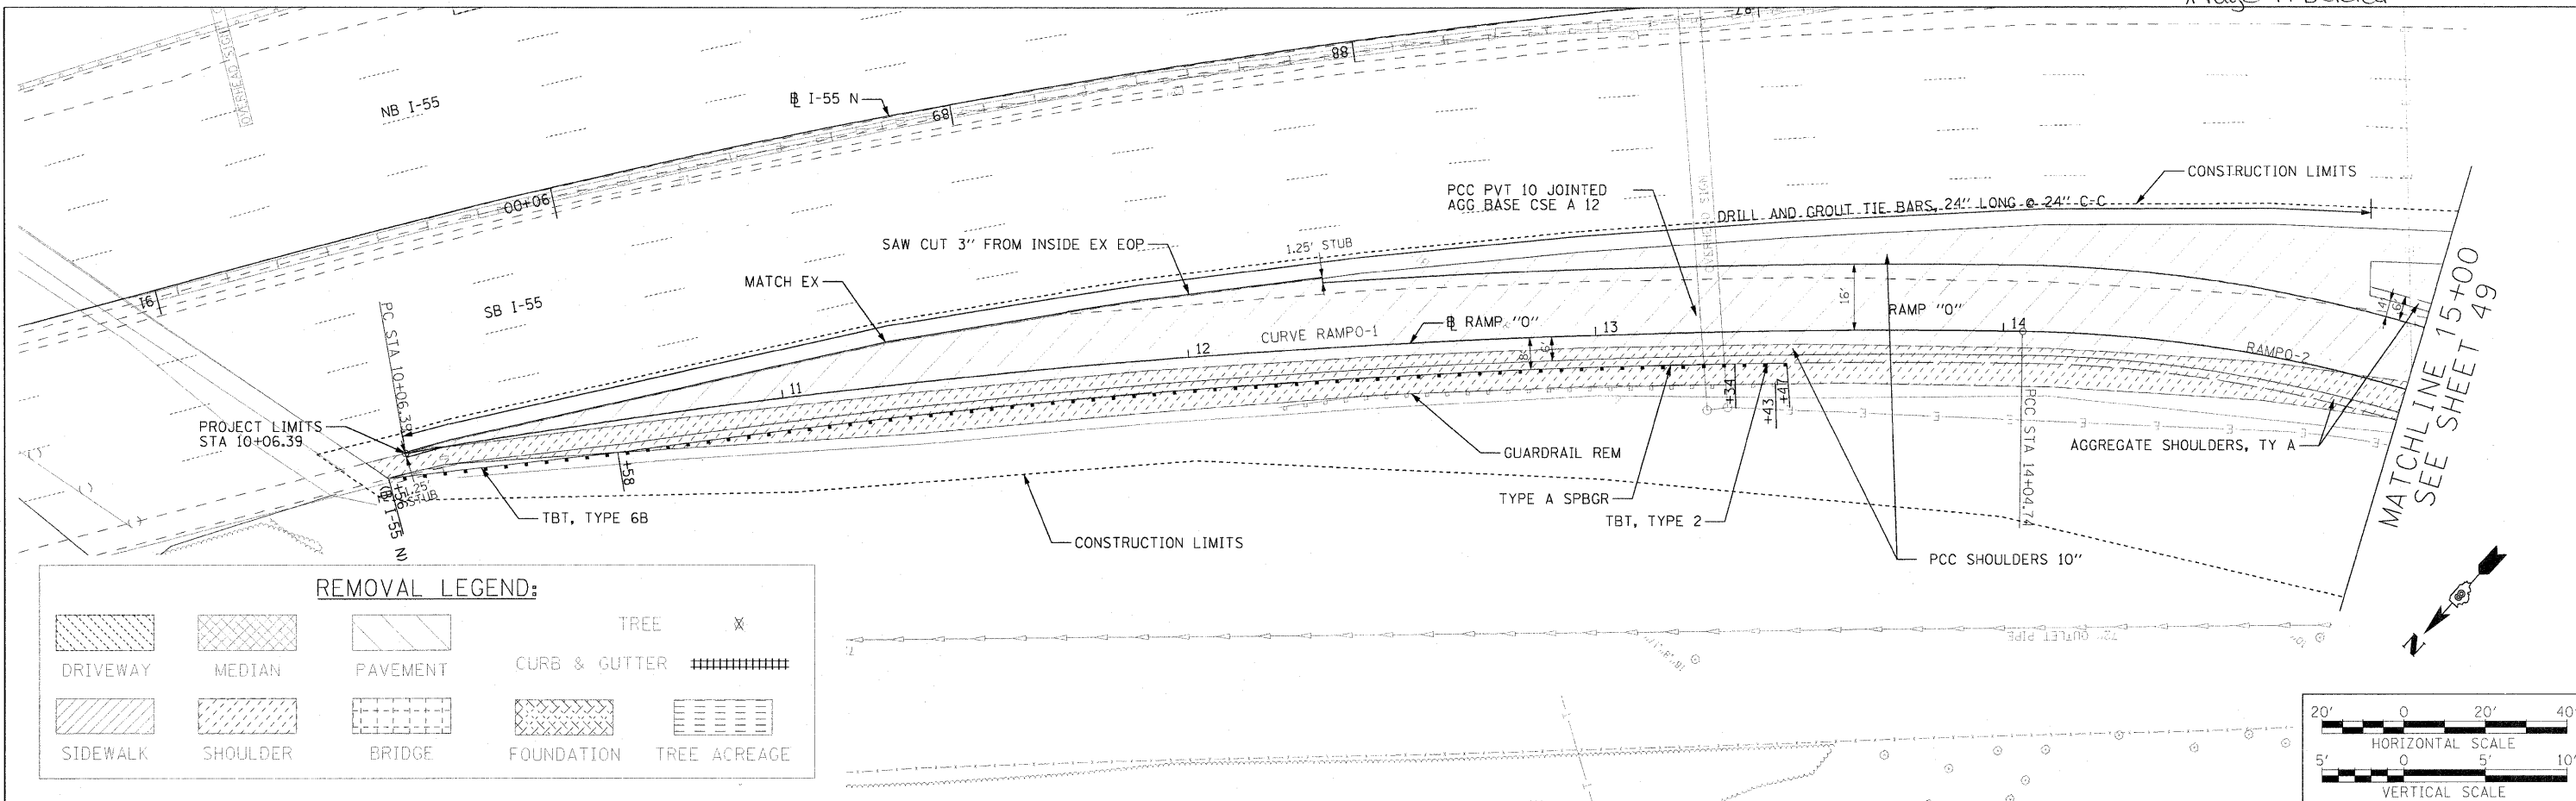

DATE	
NO.	
REVISION	
DATE	
NO.	
REVISION	

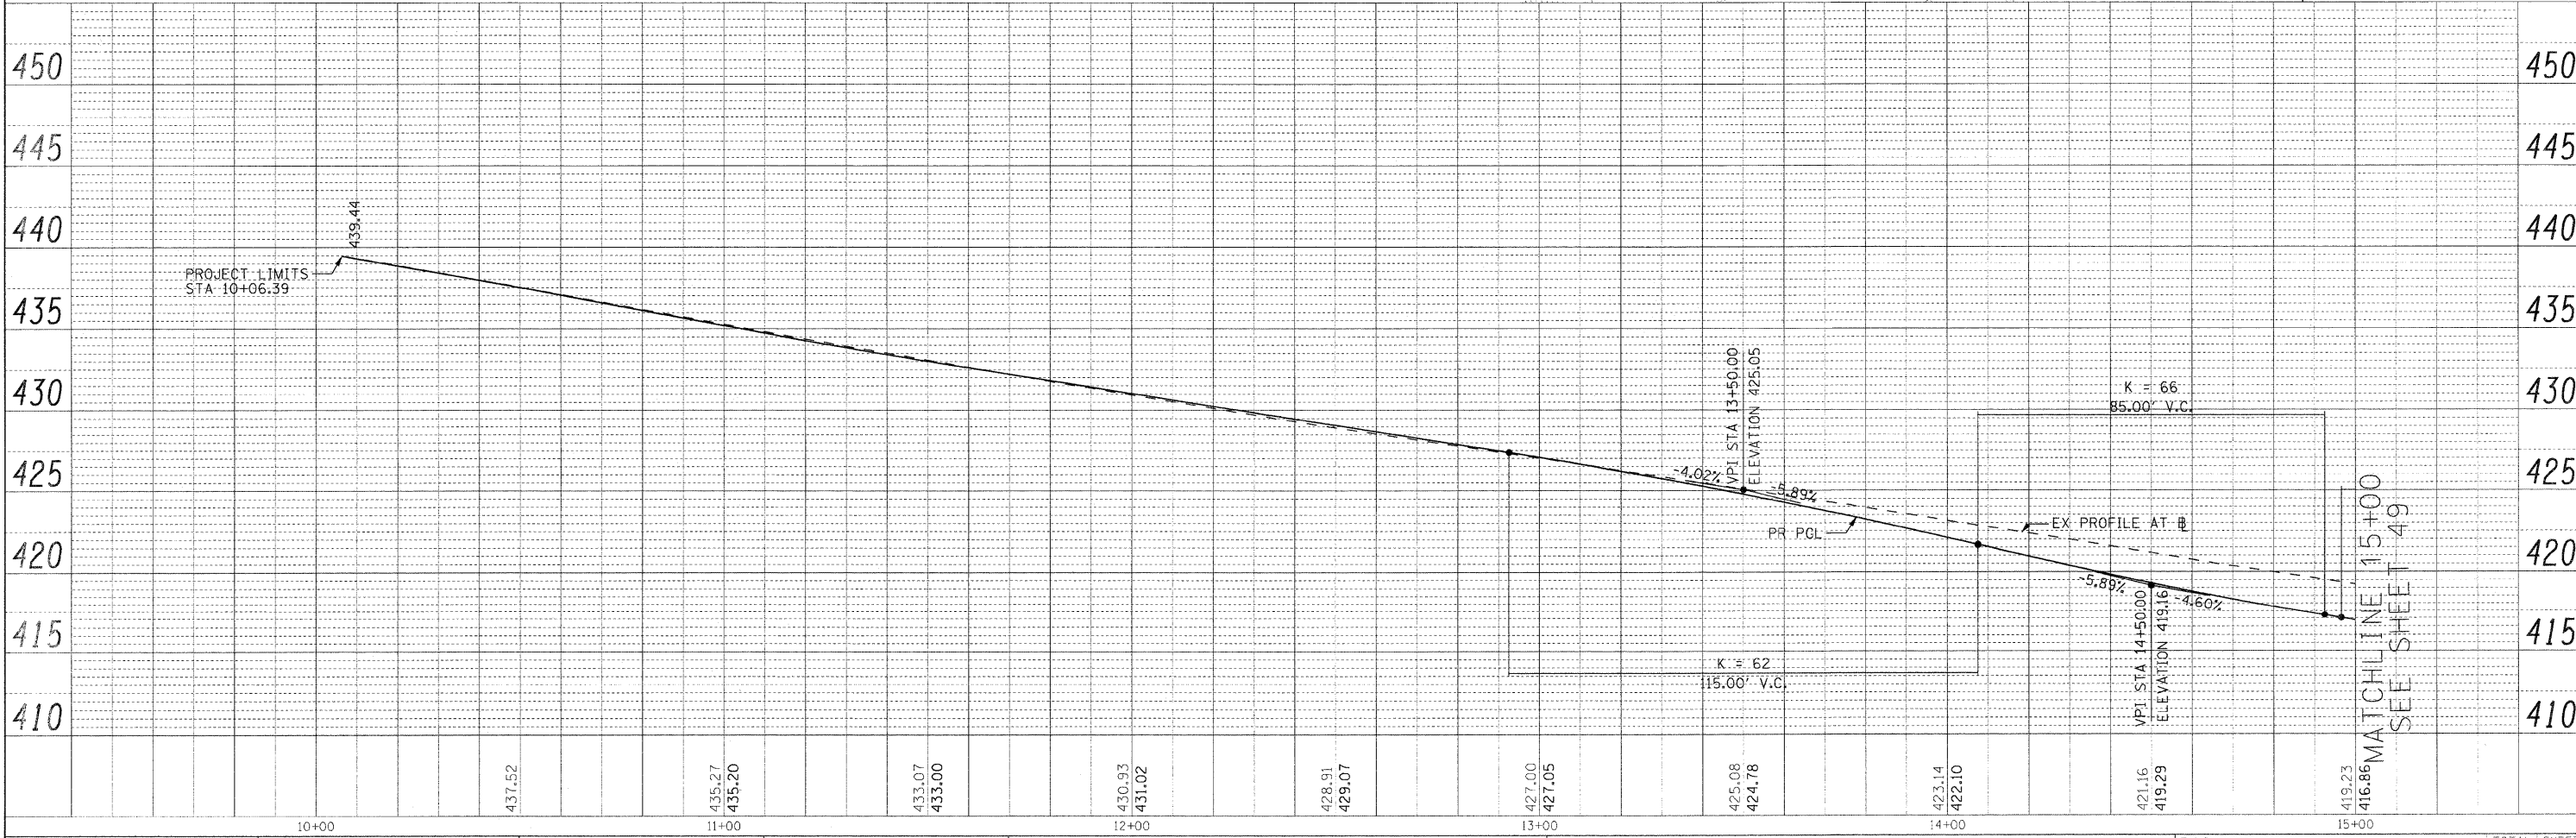

FILE NAME	USER NAME	DESIGNED	REVISED	STATE OF ILLINOIS DEPARTMENT OF TRANSPORTATION	ROADWAY PLAN AND PROFILE RAMP 0	F.A.I. RTE.	SECTION	COUNTY	TOTAL SHEET	
#FILE#	#USER#	DRAWN	REVISED			70	82-2-1HB	ST. CLAIR	236	48
#PLOT SCALE#	#SCALE#	CHECKED	REVISED			CONTRACT NO. 76C55				
#PLOT DATE#	#DATE#	DATE	REVISED			FED. ROAD DIST. NO. ILLINOIS FED. AID PROJECT				