


LEGEND
 —▶—▶—▶ PRIMARY ROUTE OF DETOUR
 - - - - - CLOSED TO TRAFFIC

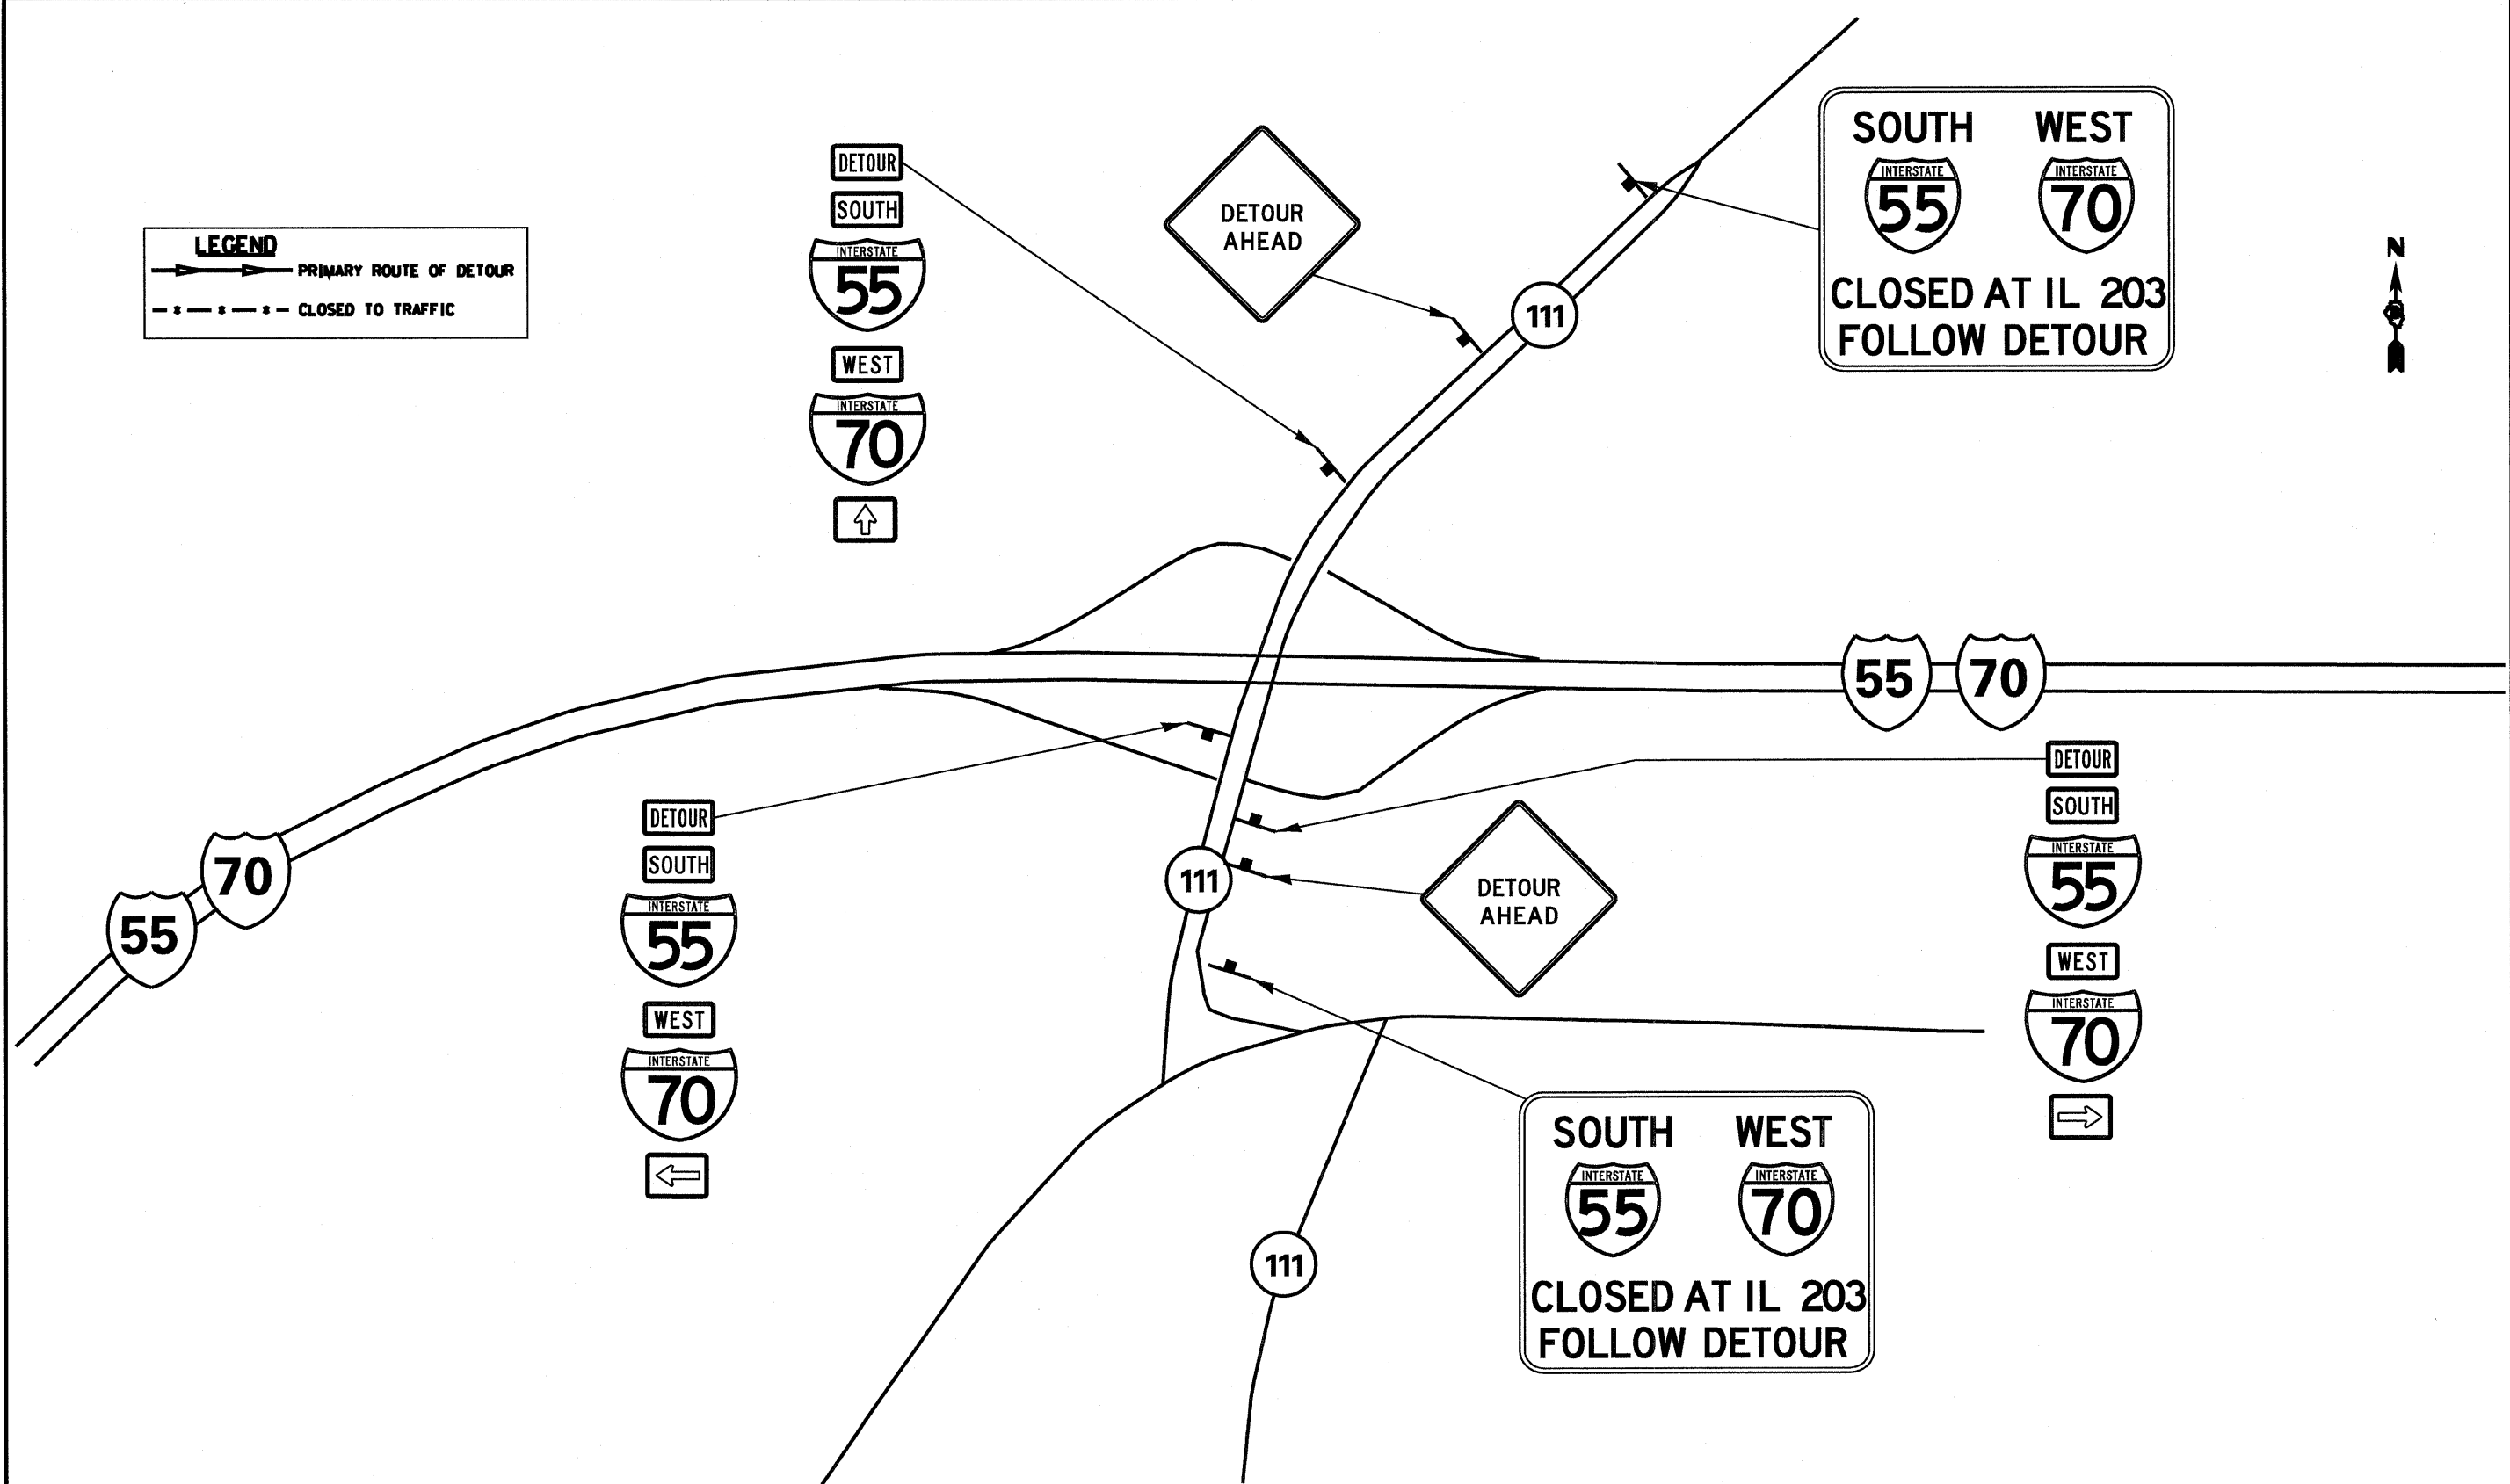

FILE NAME *	USER NAME * freytr	DESIGNED - DS	REVISED -
cr:\pe_eor\k\p\1001\d8oper\d814\132\080ve\all-88-shr-staging04.dgn		DRAWN - AS	REVISED -
PLOT SCALE = 600.0000 ' / IN.		CHECKED -	REVISED -
PLOT DATE = 10/6/2009		DATE - 03/15/09	REVISED -

STATE OF ILLINOIS
 DEPARTMENT OF TRANSPORTATION

INTERSTATE WEEKEND CLOSURE, SPECIAL
 INTERSTATE 55/70 AND ILLINOIS 111

SCALE: 1" = 300' SHEET NO. 4 OF 15 SHEETS STA. TO STA.

F.A.I. RTE.	SECTION	COUNTY	TOTAL SHEETS	SHEET NO.
70		ST. CLAIR	236	67
			CONTRACT NO. 76C85	
ILLINOIS FED. AID PROJECT				