

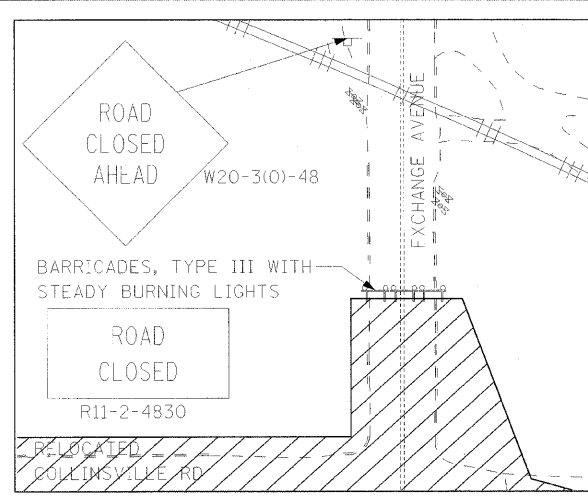


MATCH LINE STA 85+75
SEE SHEET 86


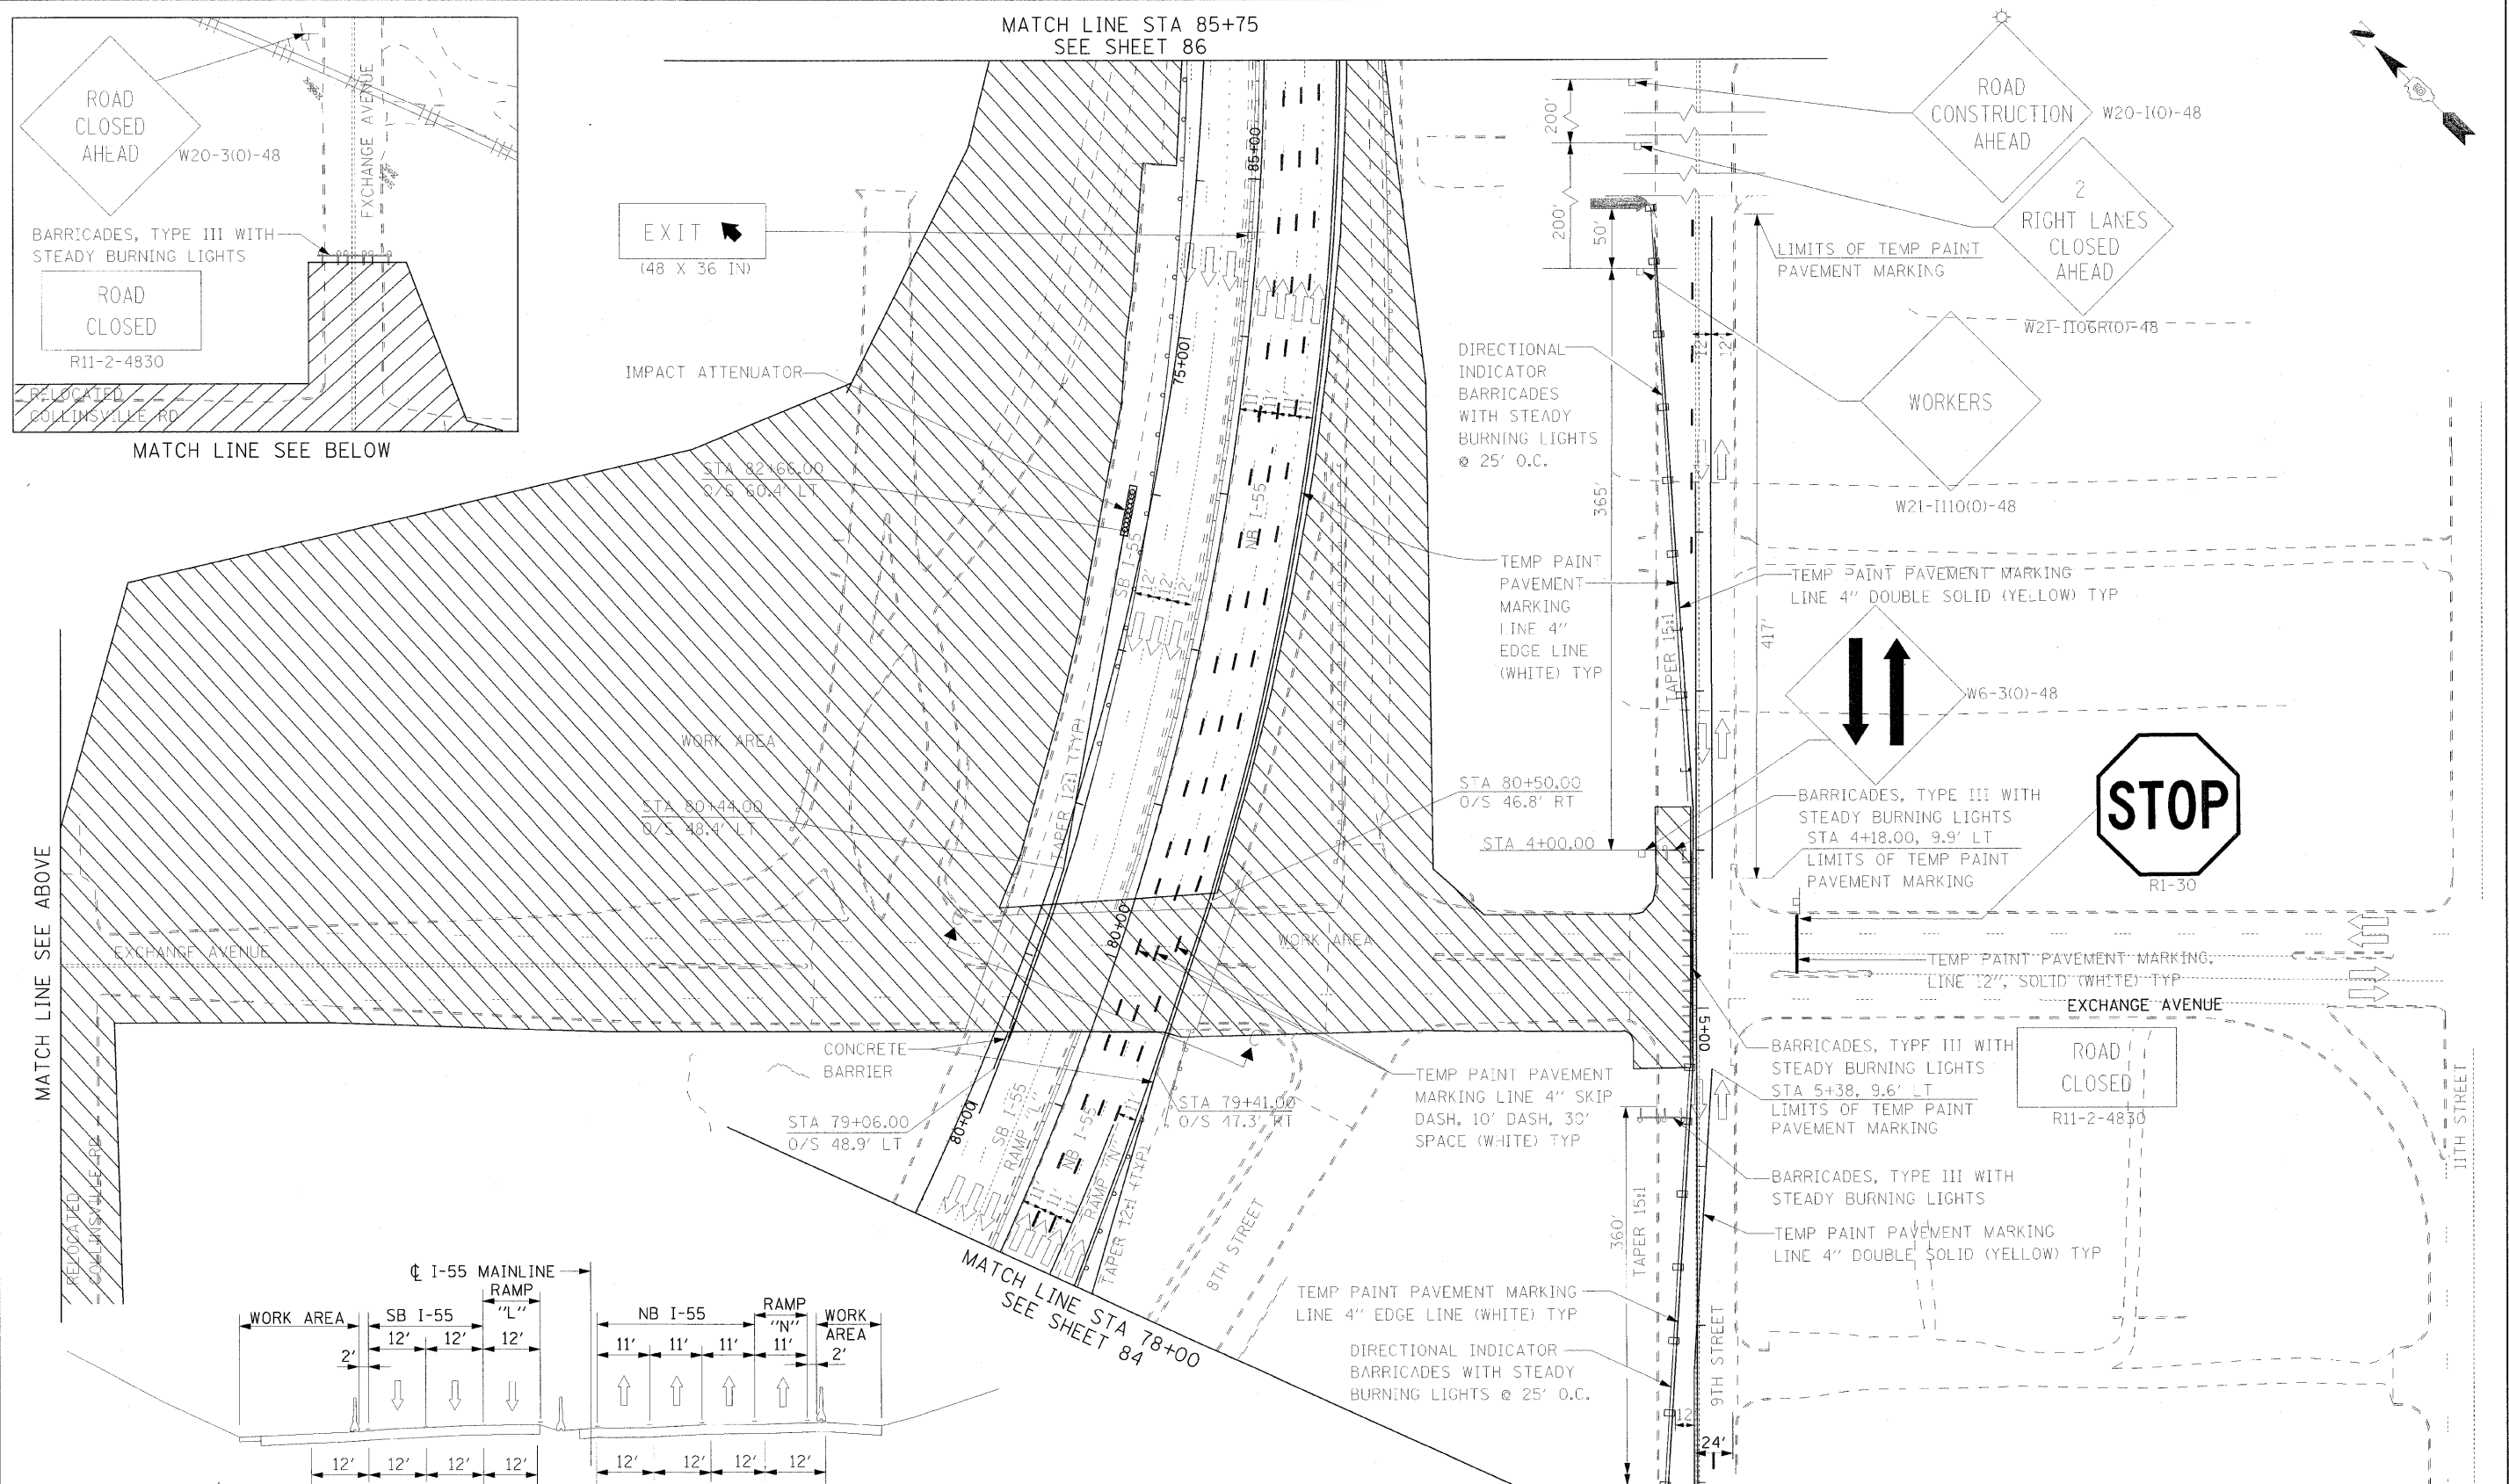


MATCH LINE SEE BELOW

MATCH LINE SEE ABOVE

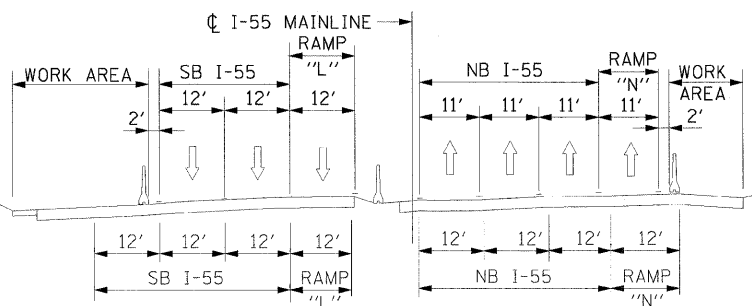

SECTION C-C
SCALE: NONE

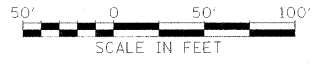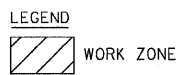

FILE NAME =	USER NAME = #USER#	DESIGNED - RRV	REVISED -
FILE#		DRAWN - KNW	REVISED -
PLOT SCALE = #SCALE#		CHECKED - DRH	REVISED -
PLOT DATE = #DATE#		DATE - OCTOBER 9, 2009	REVISED -

STATE OF ILLINOIS
DEPARTMENT OF TRANSPORTATION

SUGGESTED STAGES OF
CONSTRUCTION AND TRAFFIC
CONTROL - STAGE 2

SCALE: 1"=50' SHEET NO. 2 OF 3 SHEETS STA. TO STA.

F.A.I. RTE.	SECTION	COUNTY	TOTAL SHEET NO.
70	82-2-1HB	ST. CLAIR	236 85
FED. ROAD DIST. NO.		ILLINOIS FED. AID PROJECT	
		CONTRACT NO. 76C55	

#DATE#
#TIME#
#FILE#