
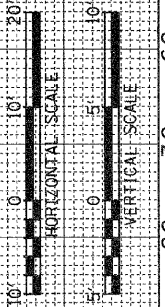


FINAL SURVEY	SURVEYED	BY	DATE
NOTE BOOK NO.	PLOTTED		
	TEMPLATE		
	AREAS CHECKED		

ORIGINAL SURVEY	SURVEYED	BY	DATE
NOTE BOOK NO.	PLOTTED		
	TEMPLATE		
	AREAS CHECKED		

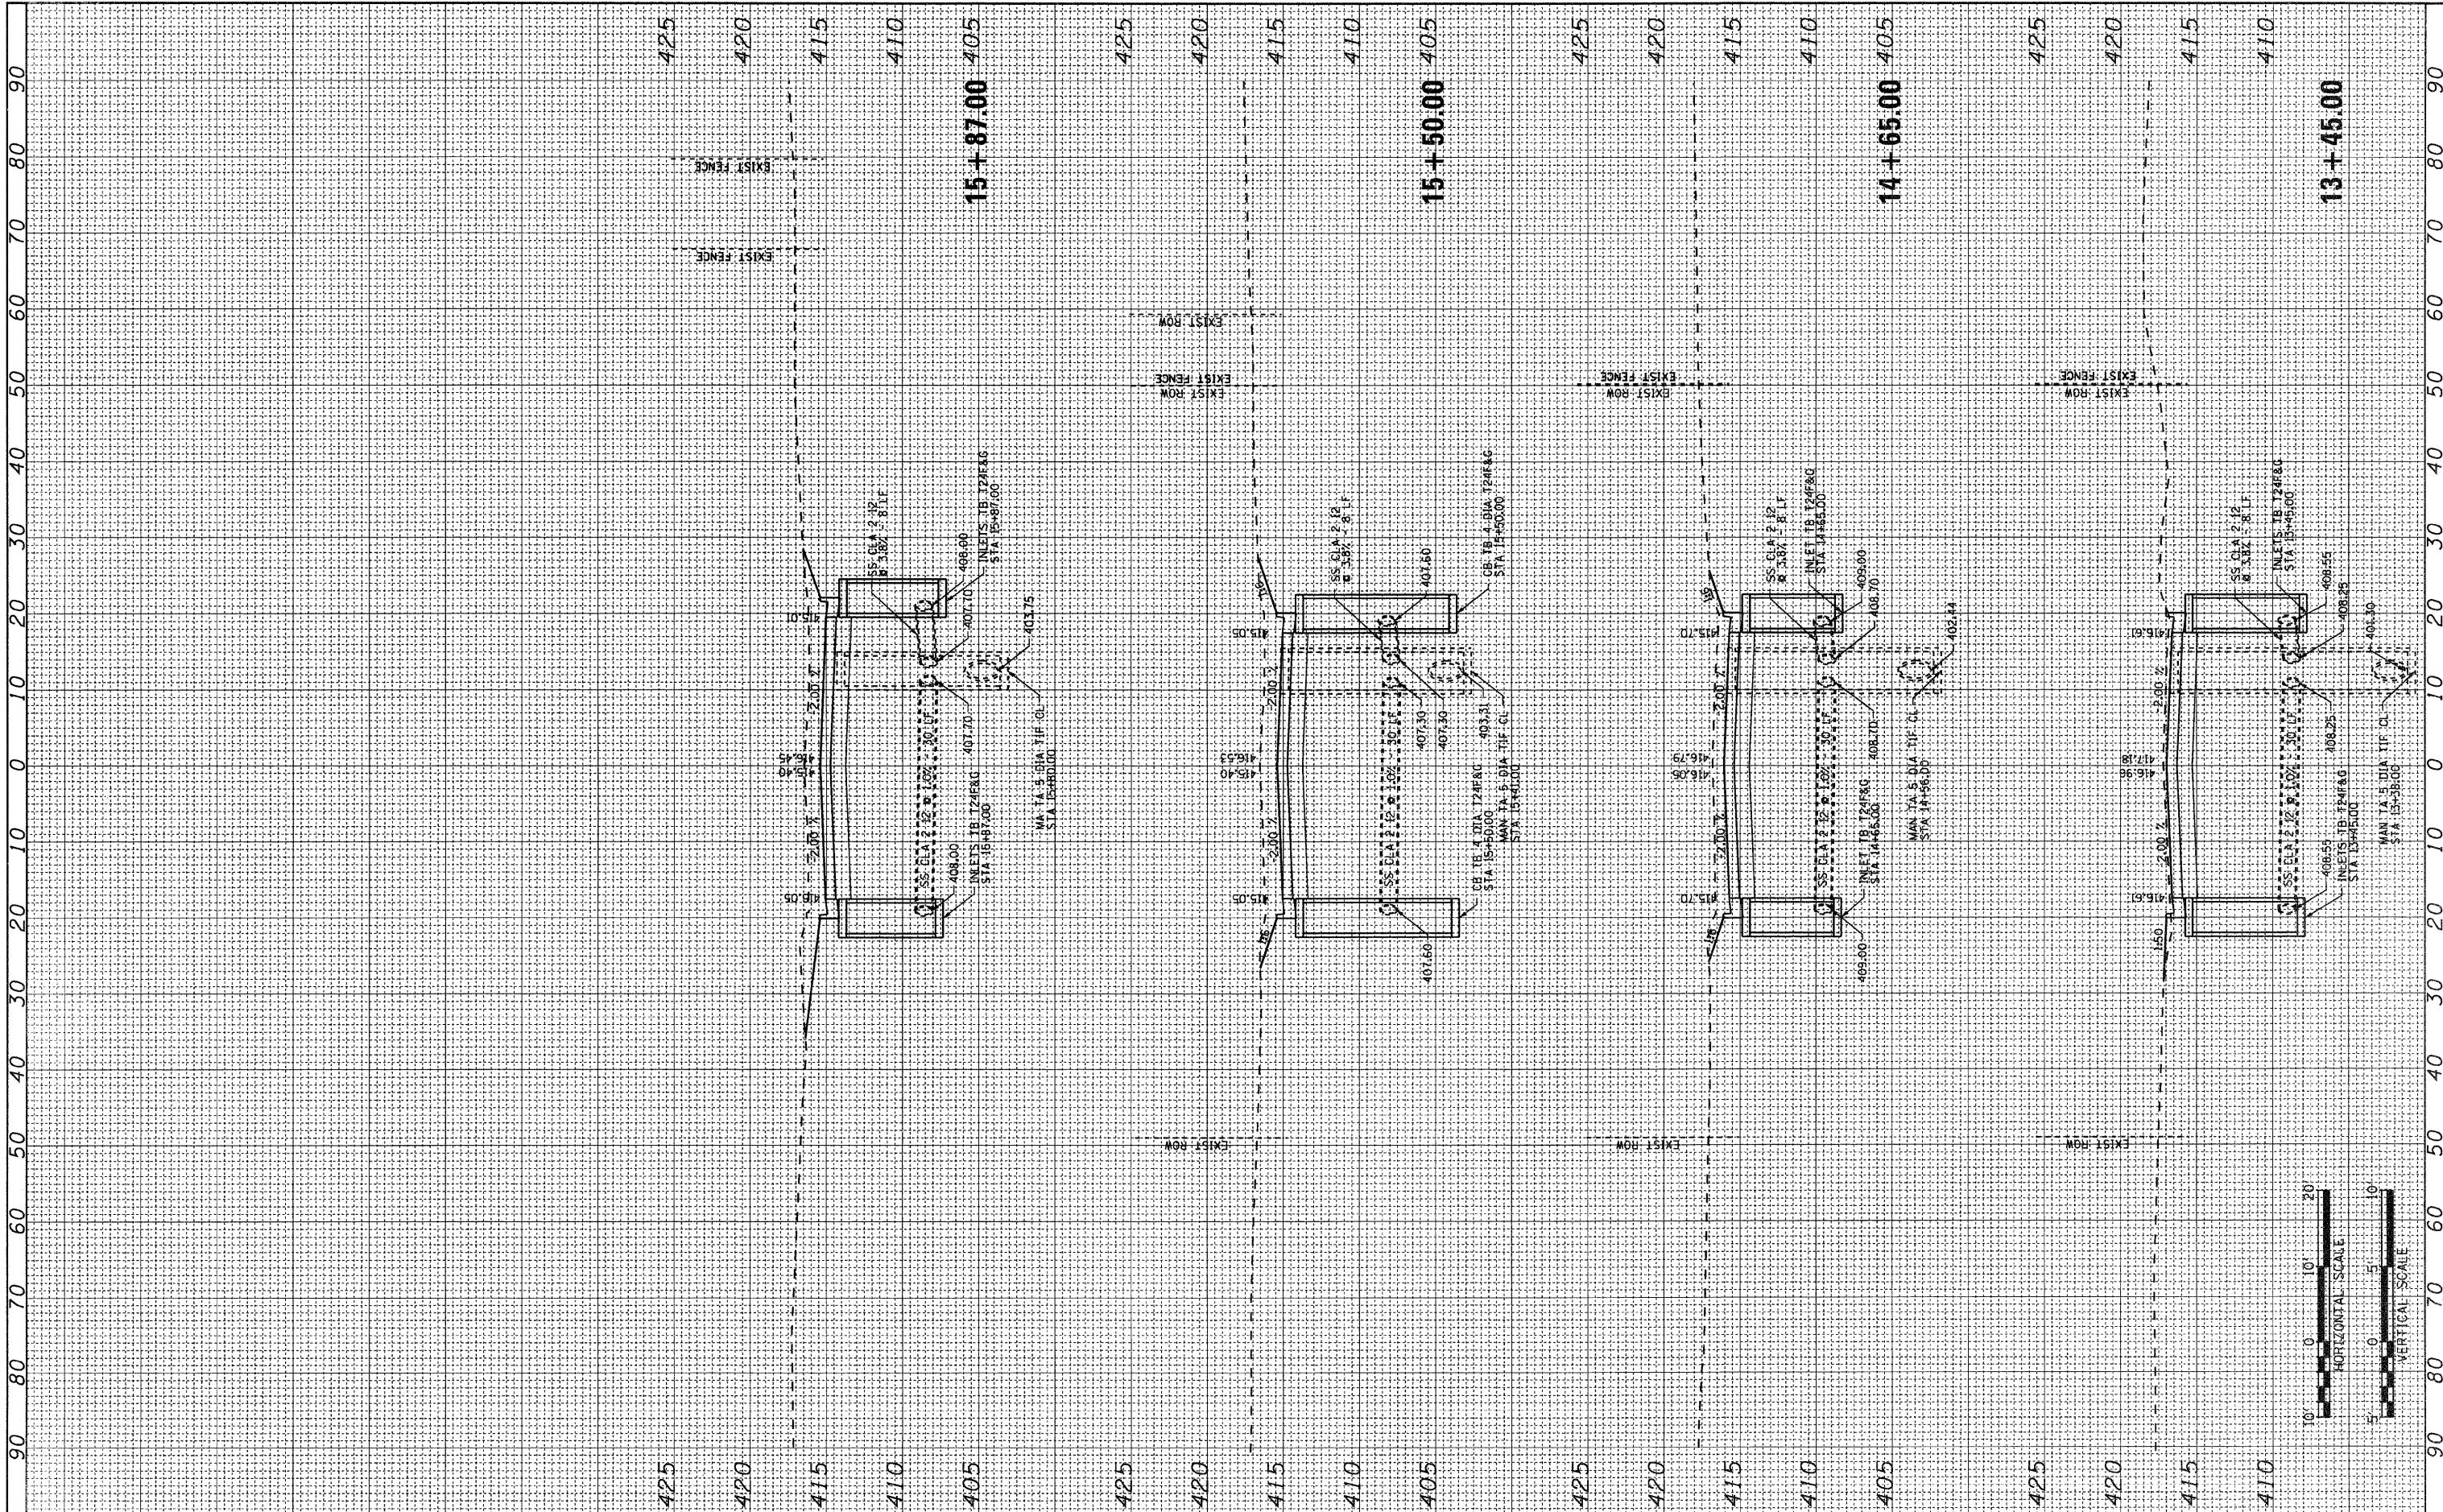

FILE NAME = P:\Projects\876500\CADD\DN\876500-7th-Culvert.dgn

USER NAME = default
 PLOT SCALE = 10.0000' / IN.
 PLOT DATE = 11/5/2009

DESIGNED - ACF
 DRAWN - ACF
 CHECKED - DRH
 DATE - OCTOBER 9, 2009

REVISED -
 REVISED -
 REVISED -
 REVISED -

**STATE OF ILLINOIS
 DEPARTMENT OF TRANSPORTATION**

CULVERT CROSS SECTIONS - 7TH STREET

SCALE: SHEET NO. 1 OF 1 SHEETS STA. 13+45.00 TO STA. 15+87.00

F.A.I. RTE.	SECTION	COUNTY	TOTAL SHEETS	SHEET NO.
70	82-2-1HB	ST CLAIR	236	209
			CONTRACT NO.	76C55
ILLINOIS FED. AID PROJECT				