


FINAL SURVEY	SURVEYED	BY	DATE
NOTE BOOK NO.	PLOTTED		
	AREAS CHECKED		

ORIGINAL SURVEY	SURVEYED	BY	DATE
NOTE BOOK NO.	PLOTTED		
	AREAS CHECKED		

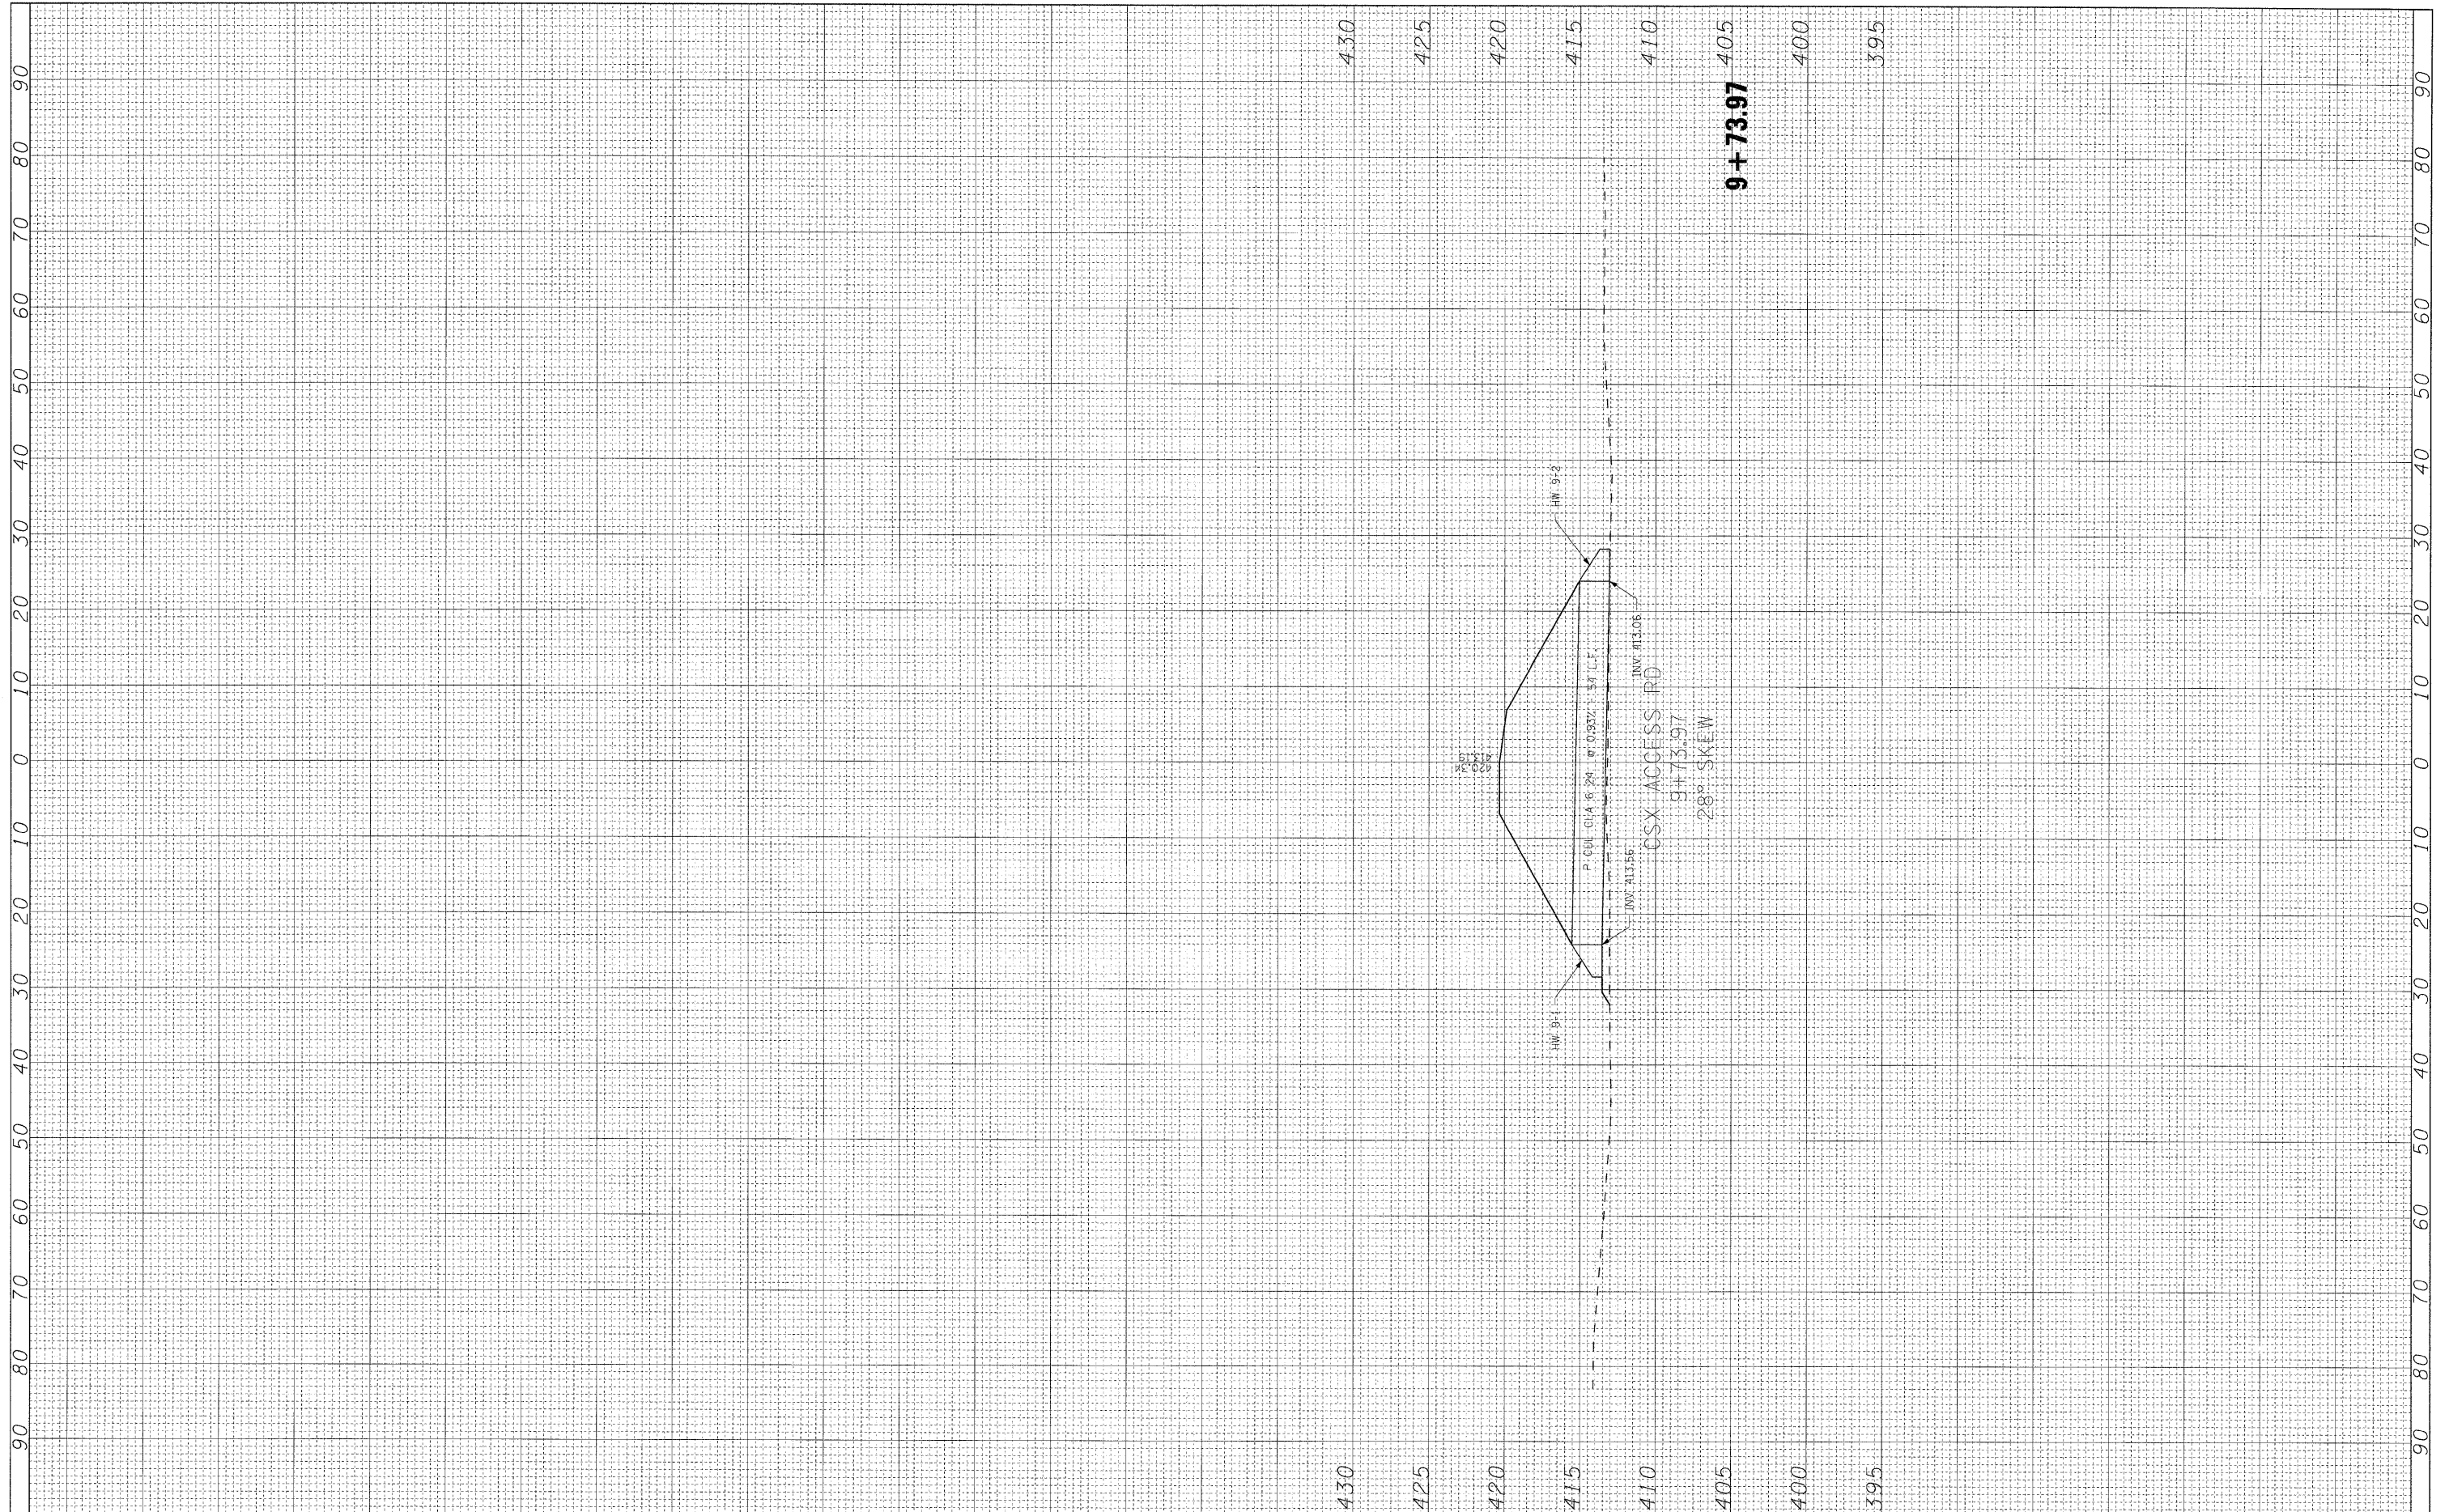

FILE NAME = #FILEL*	USER NAME = #USER*	DESIGNED -	REVISED -	STATE OF ILLINOIS DEPARTMENT OF TRANSPORTATION	CULVERT CROSS SECTIONS - CSX ACCESS RD		F.A.I. RTE.	SECTION	COUNTY	TOTAL SHEETS	SHEET NO.
	PLOT SCALE = #SCALE*	DRAWN -	REVISED -		SCALE:	SHEET NO. 1 OF 1 SHEETS	82-2-1HB		236	211	
	PLOT DATE = #DATE*	CHECKED -	REVISED -		STA. 9+73.97 TO STA. 9+73.97						
		DATE - DECEMBER 18, 2009	REVISED -								
										CONTRACT NO. 76C55	
										ILLINOIS FED. AID PROJECT	