


FINAL SURVEY	SURVEYED	DATE
NOTE BOOK NO.	PLOTTED	BY
	DATE	
	AREAS	
	CHECKED	

ORIGINAL SURVEY	SURVEYED	DATE
NOTE BOOK NO.	PLOTTED	BY
	DATE	
	AREAS	
	CHECKED	

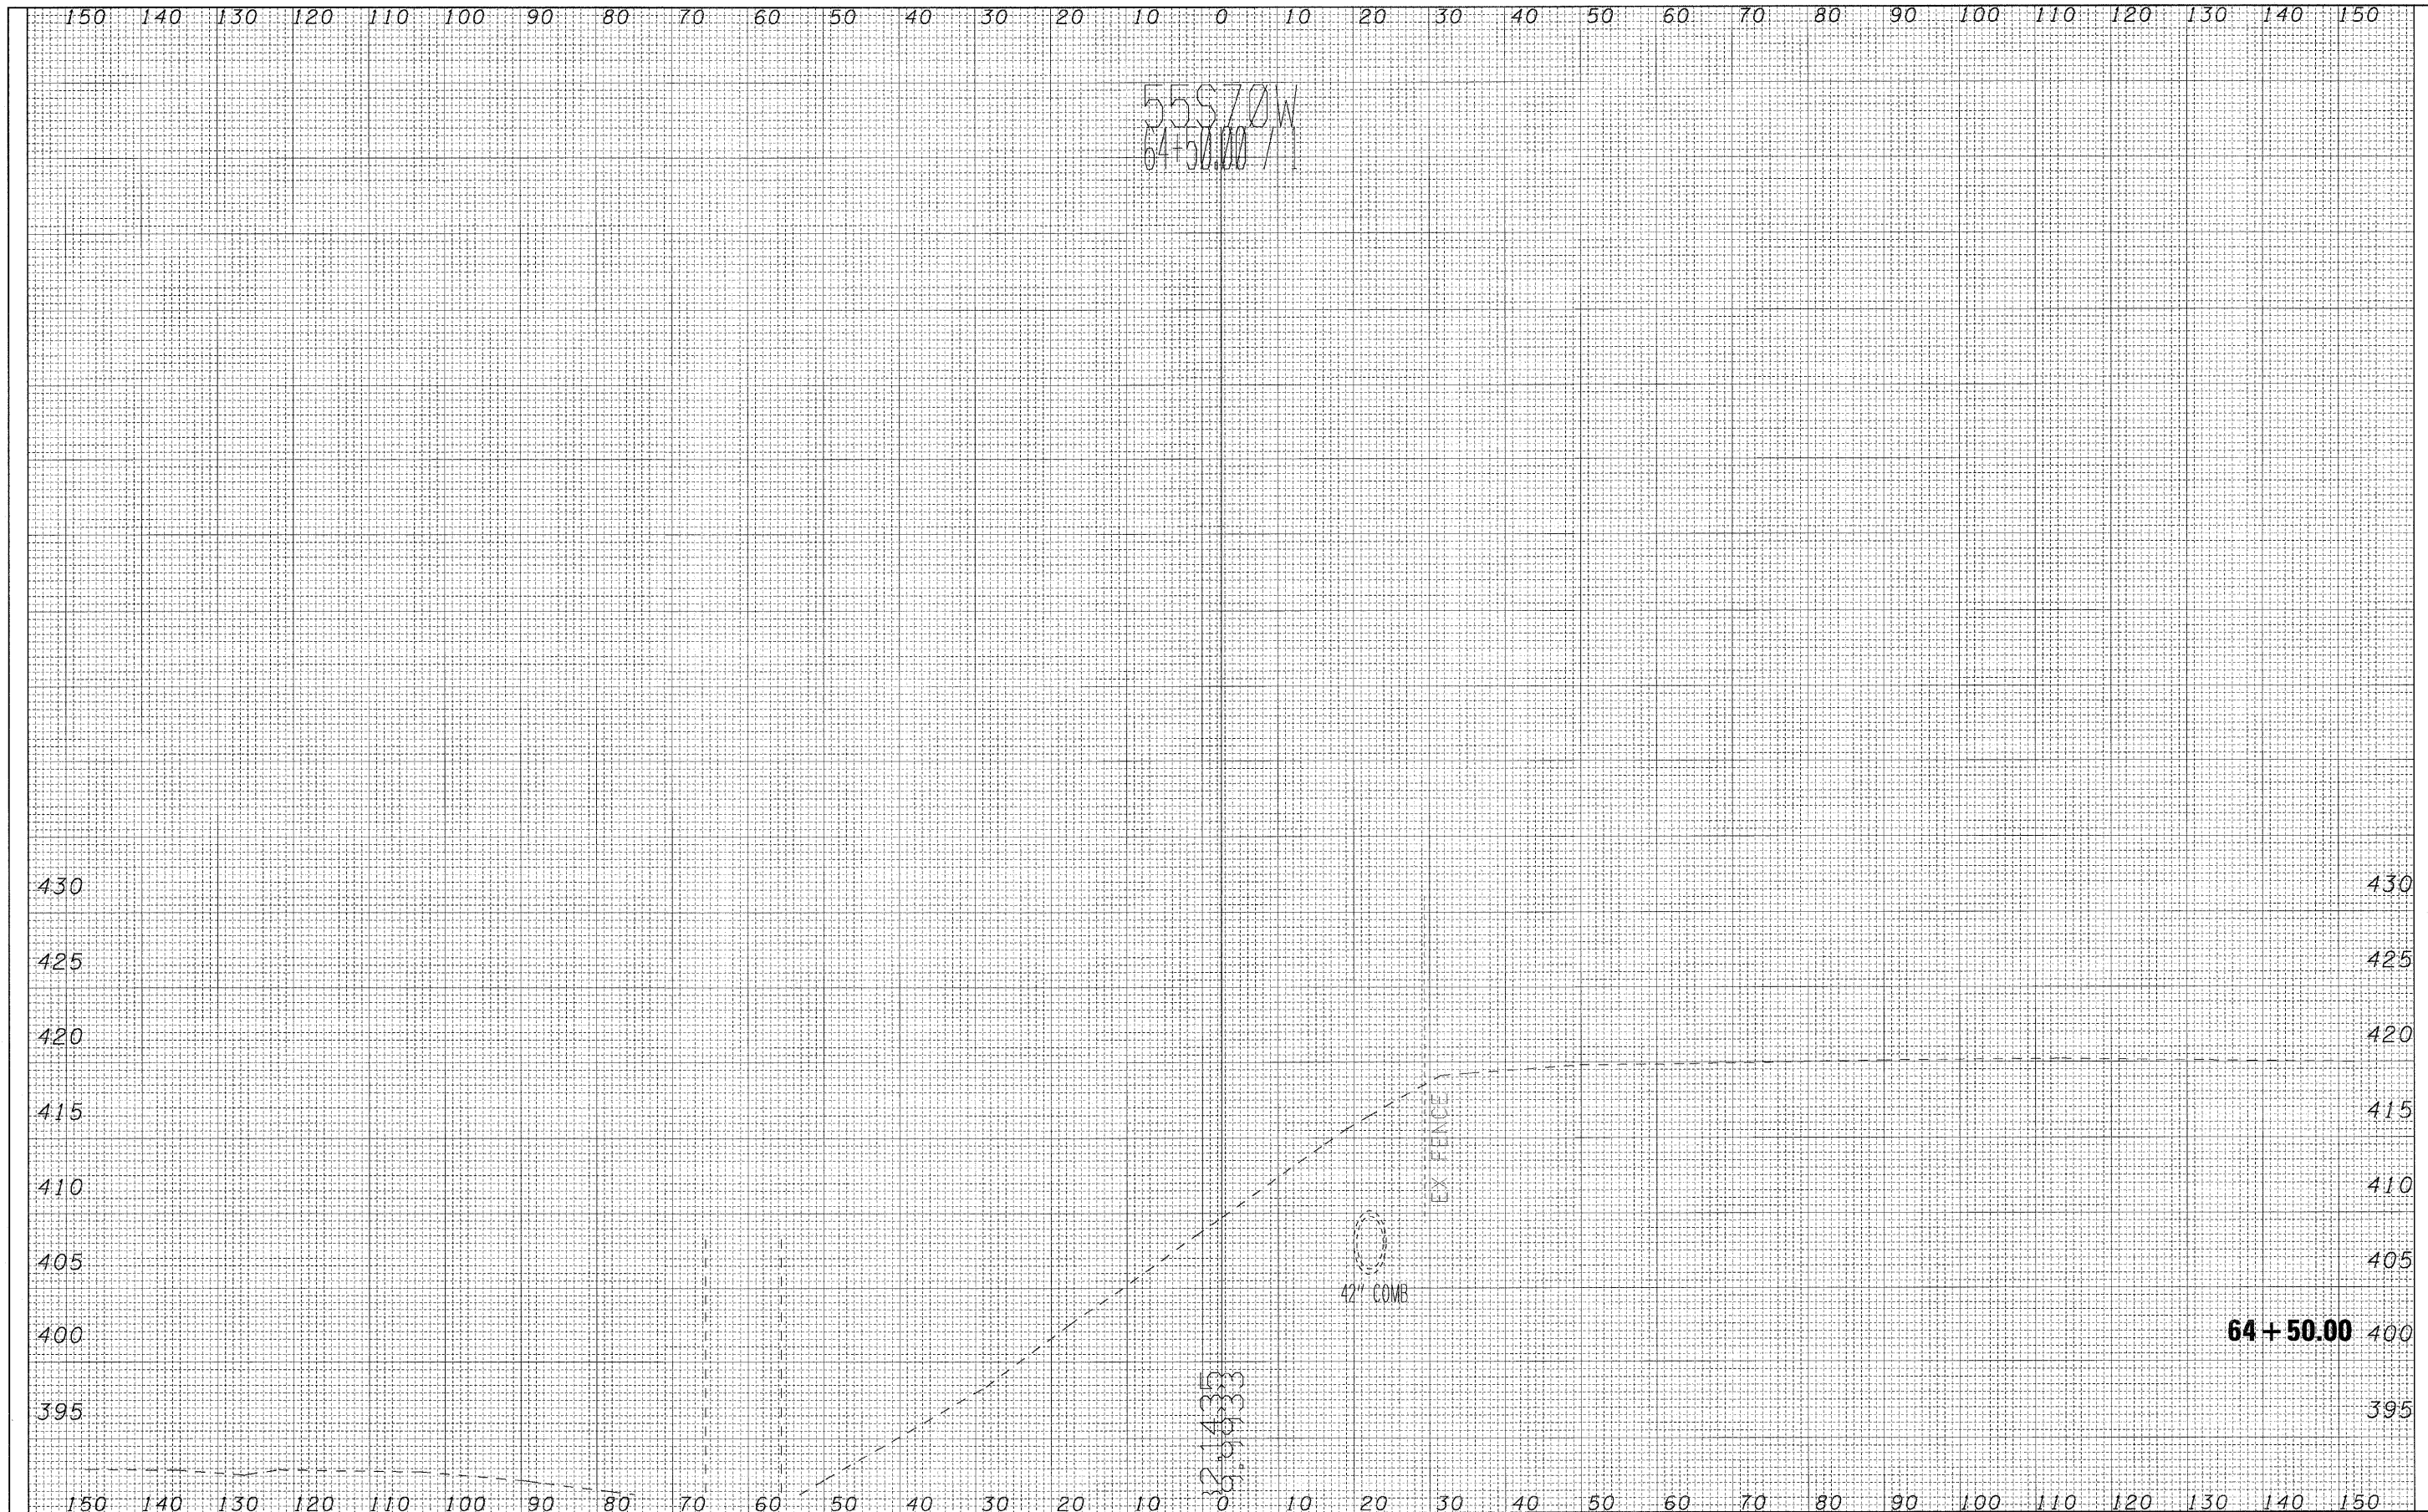

55S70W
64+50.00

39.1435
39.9433

64+50.00

FILE NAME =	USER NAME = #USER#	DESIGNED - DRH	REVISED -	STATE OF ILLINOIS DEPARTMENT OF TRANSPORTATION	CROSS SECTIONS - RETAINING WALL 082-W301	F.A.I. RTE.	SECTION	COUNTY	TOTAL SHEETS	SHEET NO.	
#FILE1.*		DRAWN - DRH	REVISED -			70	82-2-1HB	ST. CLAIR	236	224	
		CHECKED - AGF	REVISED -			CONTRACT NO. 76C55					
		DATE: OCTOBER 9, 2009	REVISED -			ILLINOIS FED. AID PROJECT					
				SCALE:	SHEET NO. 7 OF 7 SHEETS	STA. 64+50.00	TO STA. 64+50.00				